


'Portelet' Cross Lane Fulford York YO19 4QP
 SKETCH PROPOSAL

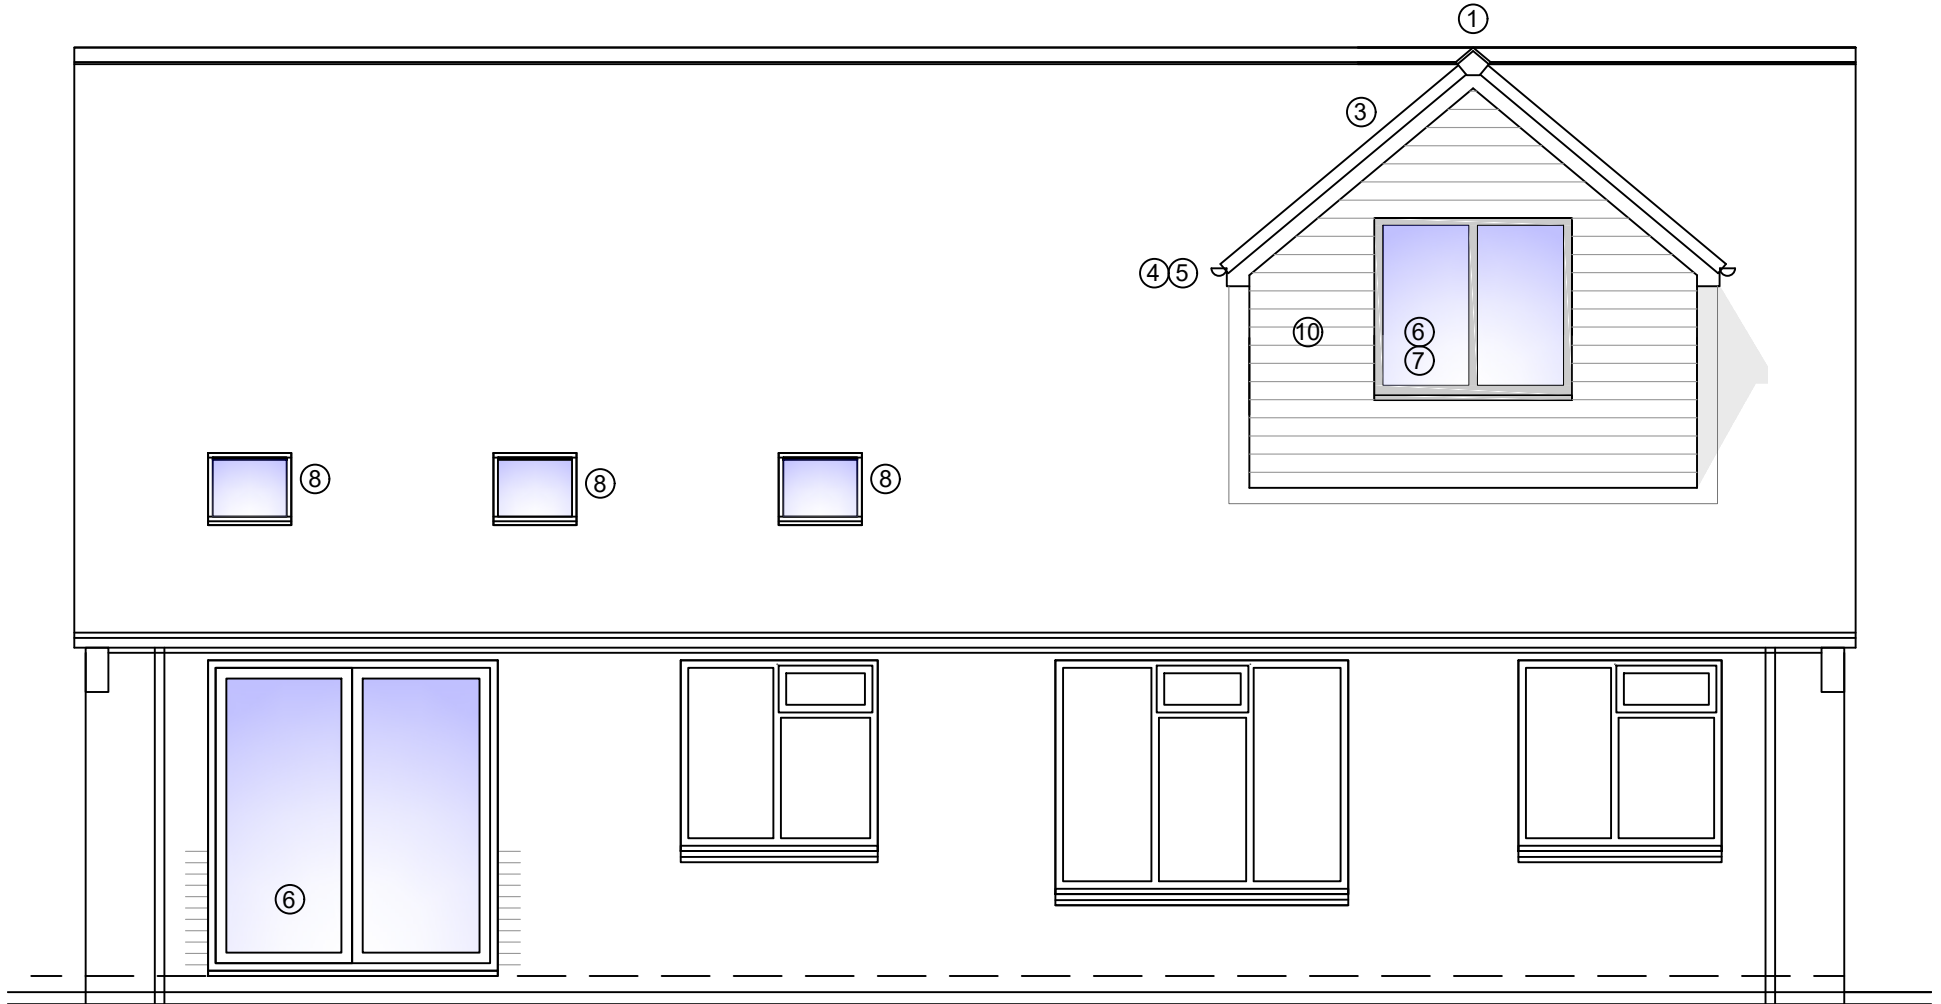


REAR ELEVATION

scale 1-50

ref	description
1	dry ridge concrete ridge tiles
2	profiled concrete roof tiles to match existing
3	GRP verge trim
4	plastic rainwater goods
5	plastic fascia
6	pvc-ue double glazed windows
7	obscure glazing
8	velux rooflights
9	facing brick to match
10	plain concrete tile hanging

materials

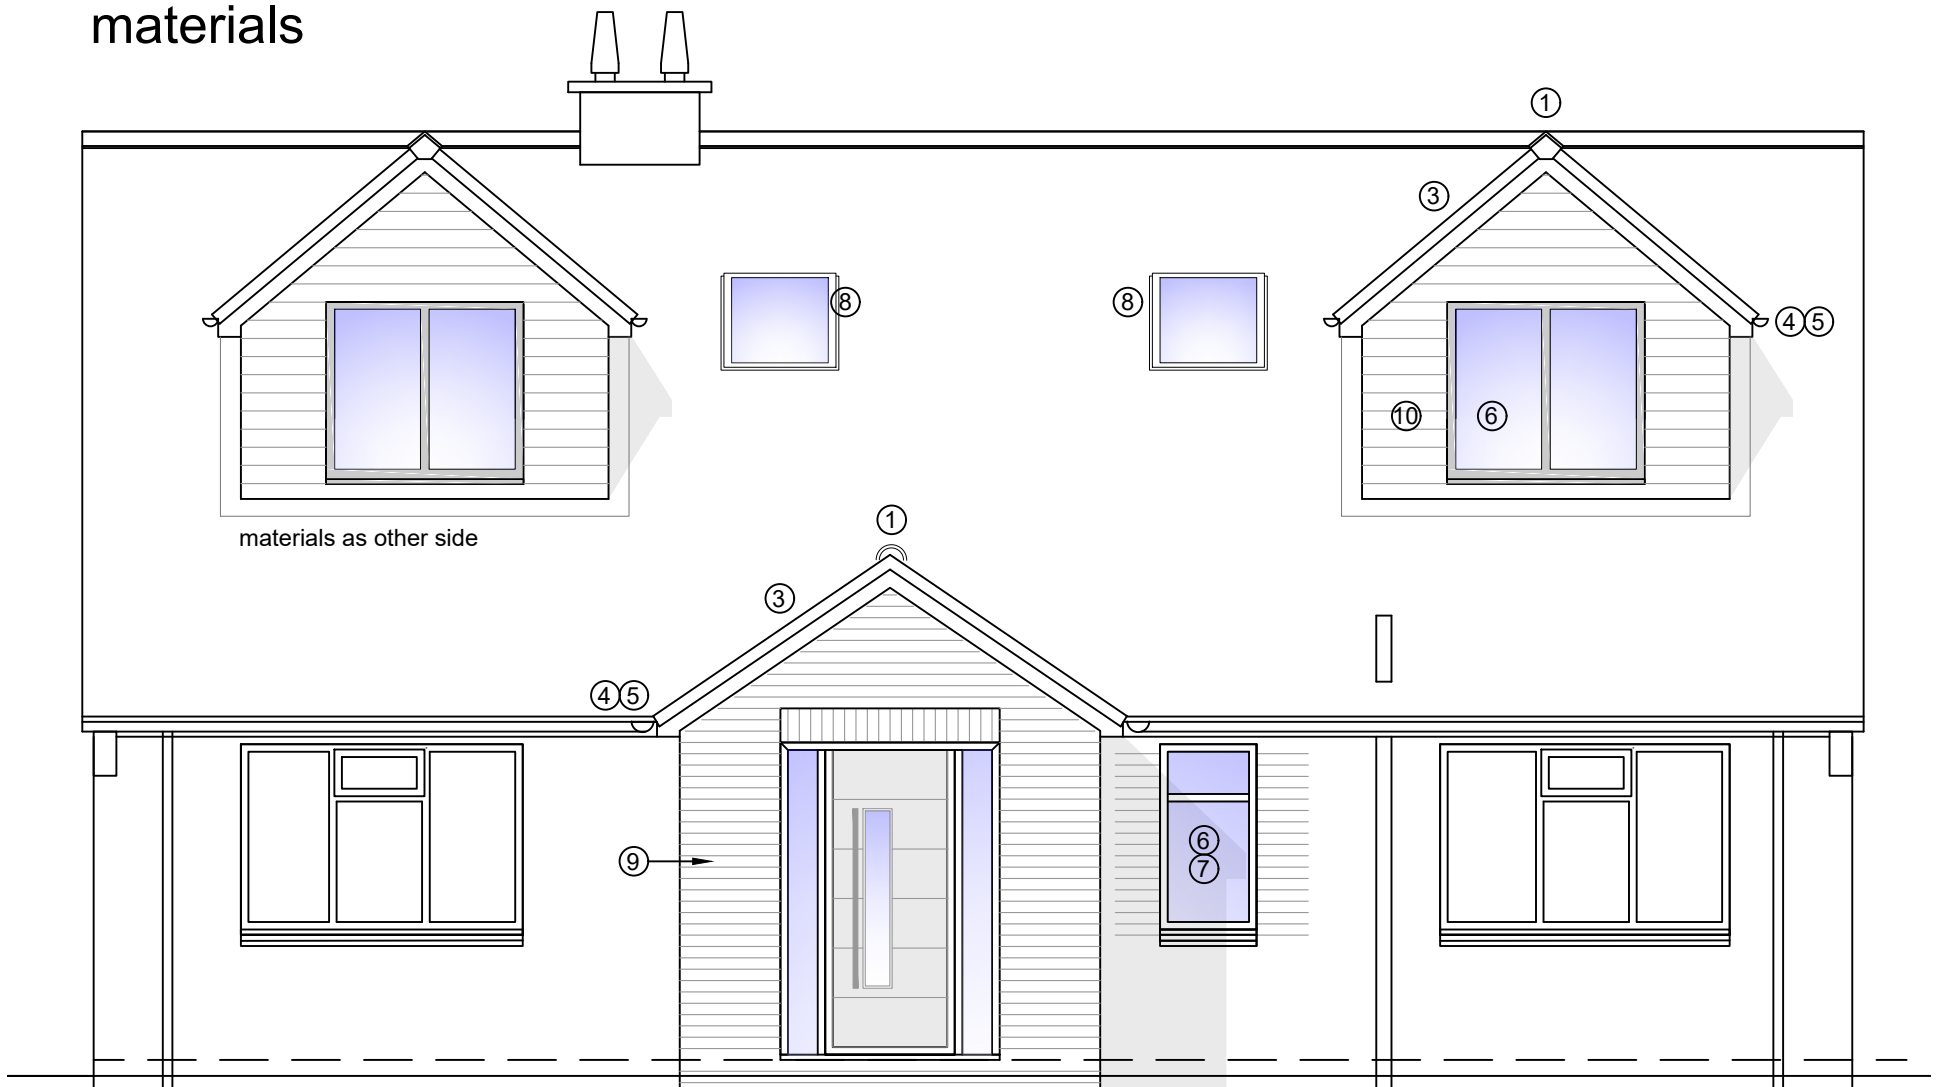

combination entrance doorset
 with GRP composite
 dooreleaf; style to clients
 selection

FRONT ELEVATION

scale 1-50