



'Portelet' Cross Lane Fulford York YO19 4QP  
SKETCH PROPOSAL

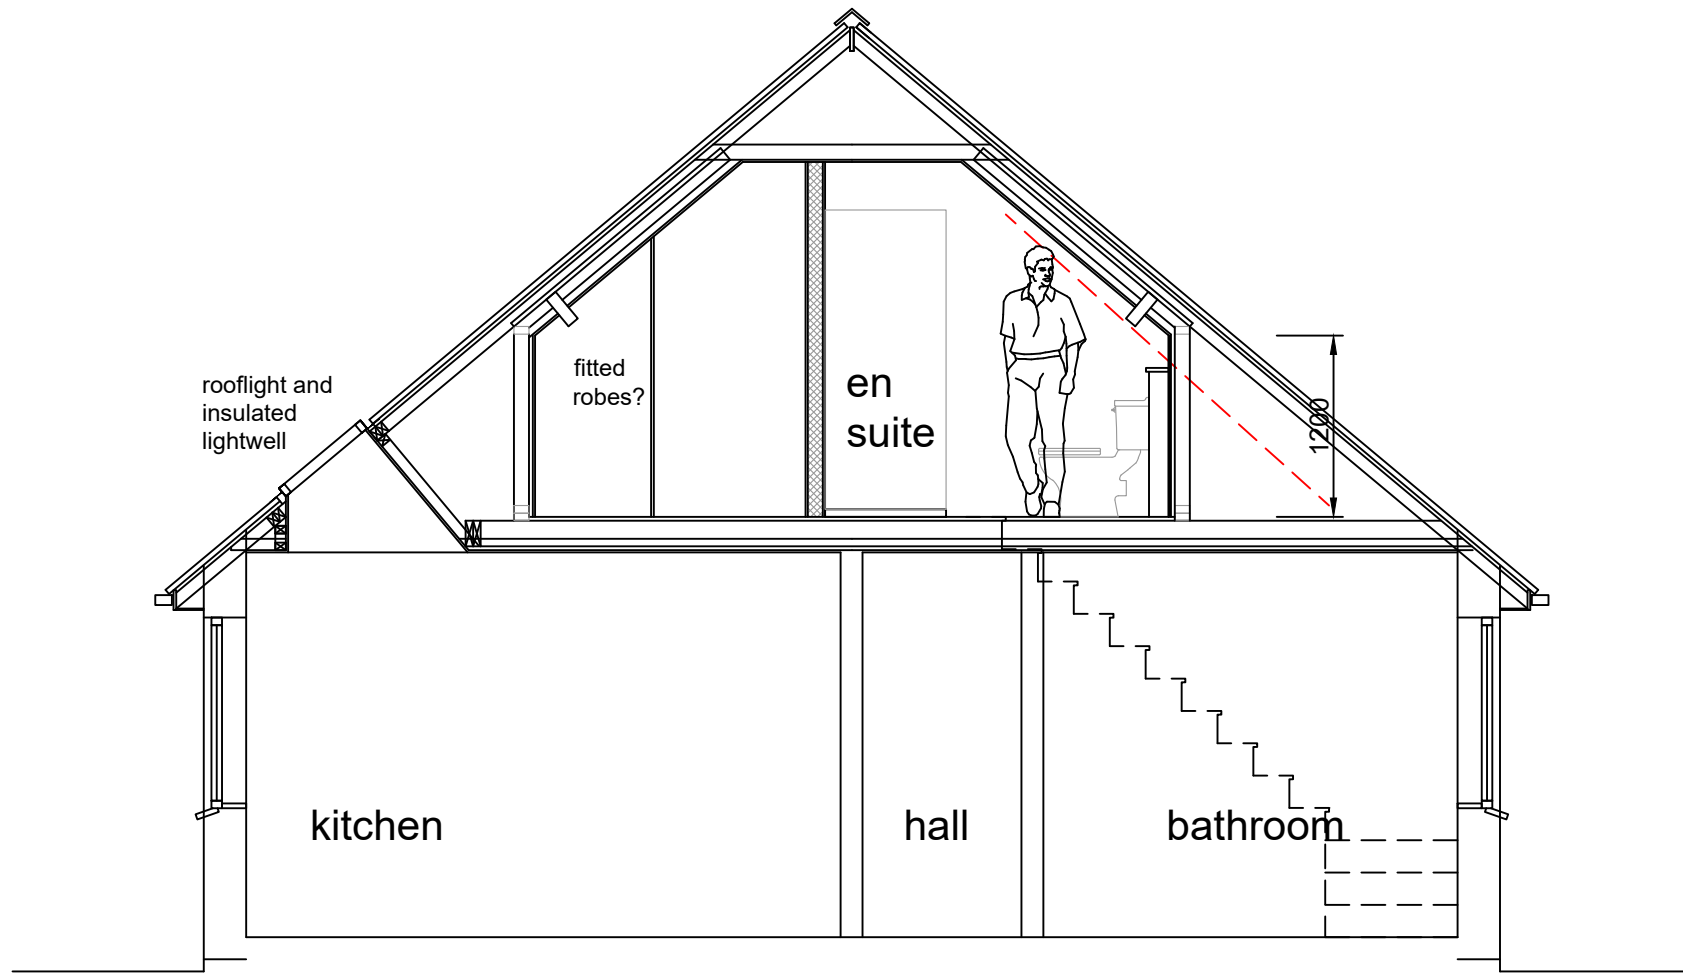

CROSS SECTION BB

scale 1-50

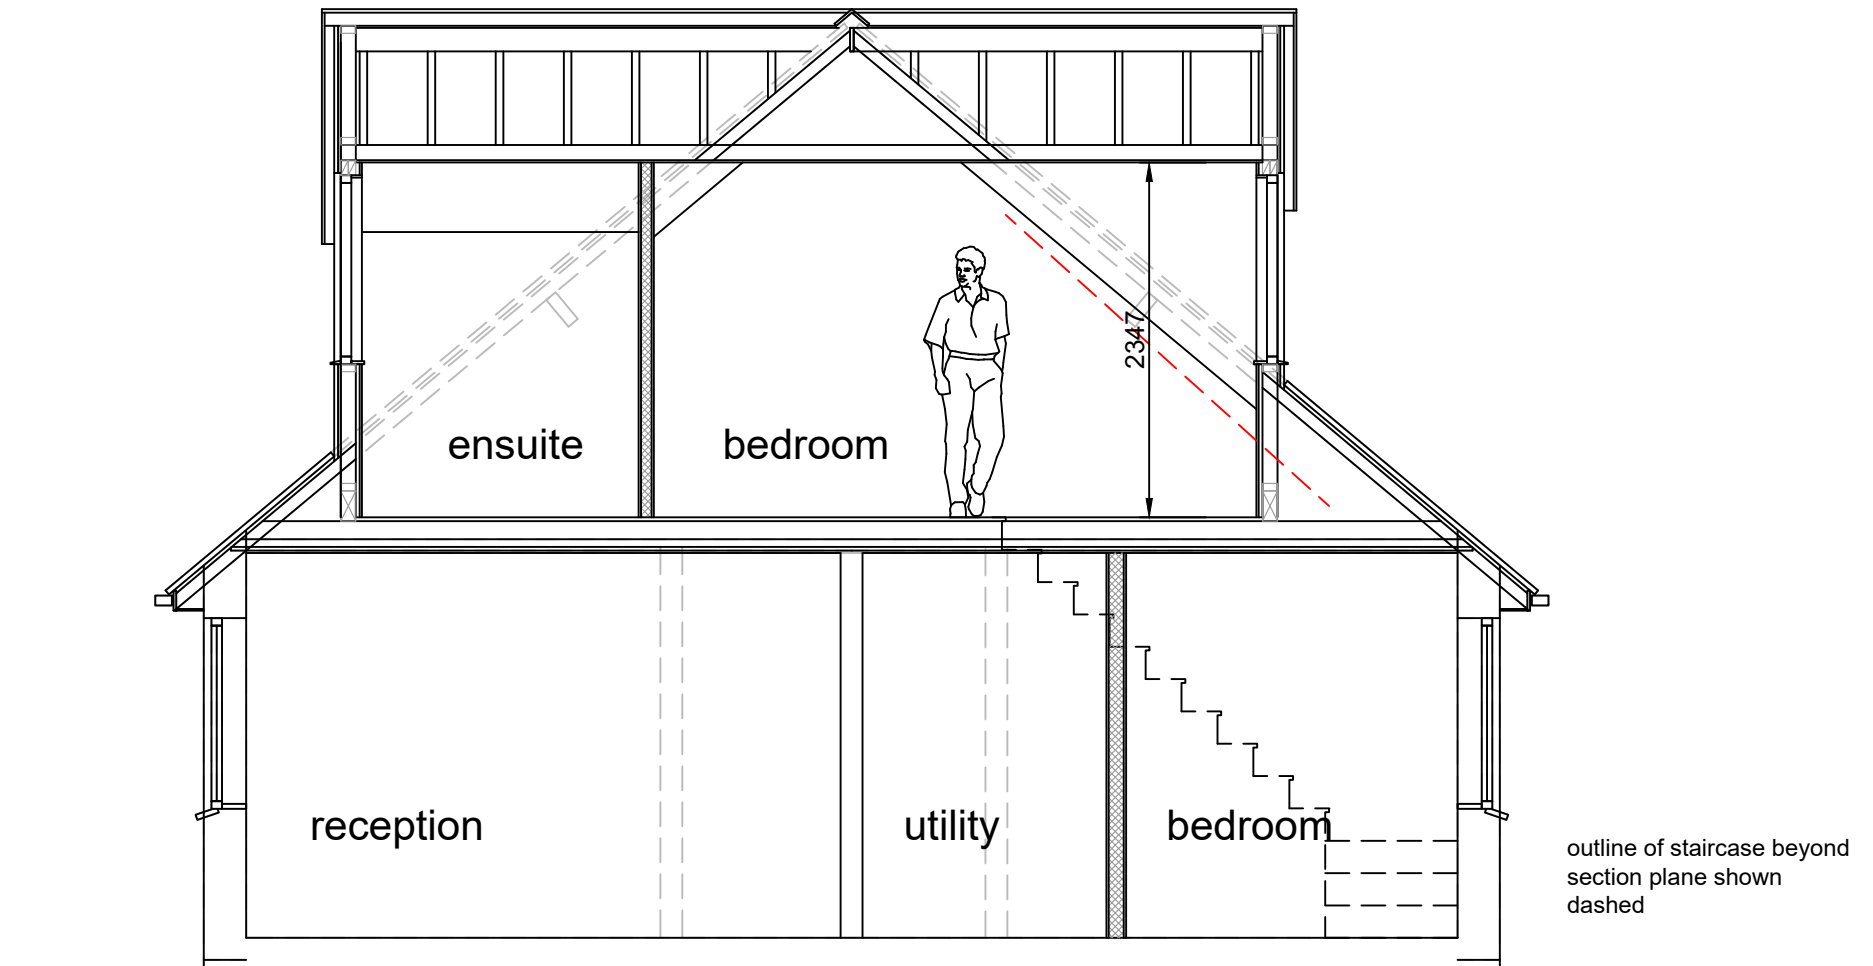

CROSS SECTION AA

scale 1-50