



Figured dimensions to be followed, do not scale off this drawing.  
 All dimensions and levels to be checked on site by Contractor and site dimensions to be his responsibility.  
 Drawing errors and omissions to be reported to the Designer.  
 This drawing is to be read in conjunction with all relevant consultants and/or specialist contractors' drawings and documents. Any variations or discrepancies are to be reported to the Designer before works commence.  
 This drawing is to be used for the purpose of Planning and Building Control Approval only.


Amendments

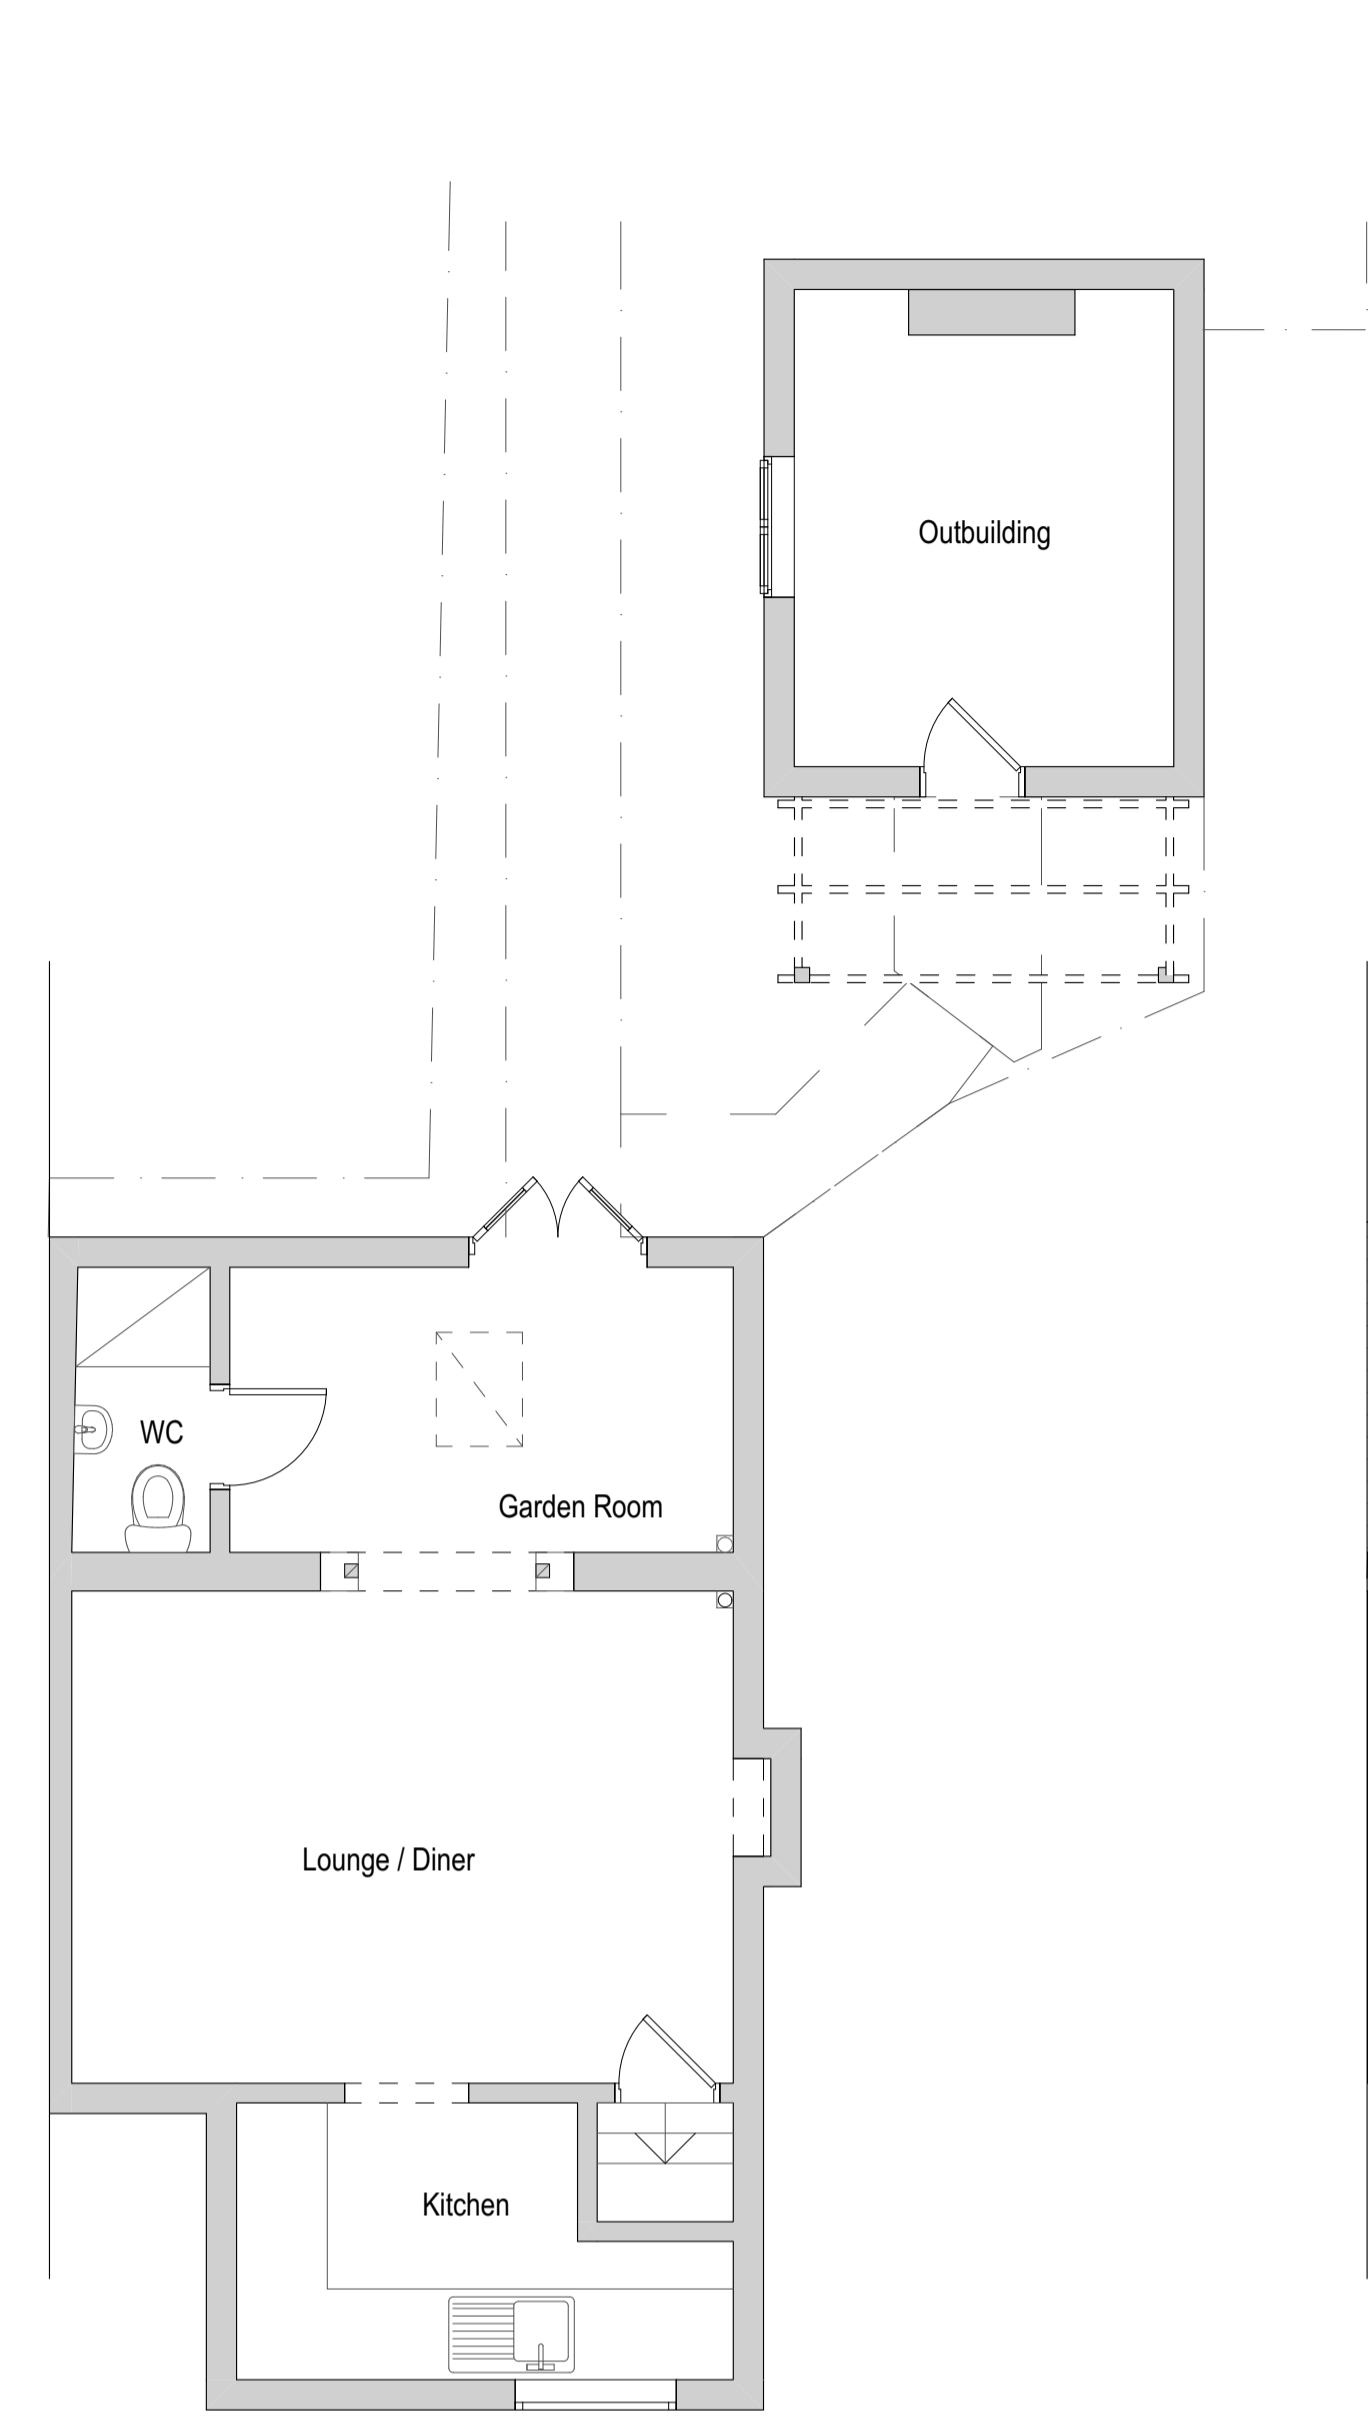

Existing GF Layout  
 Scale: 1:50

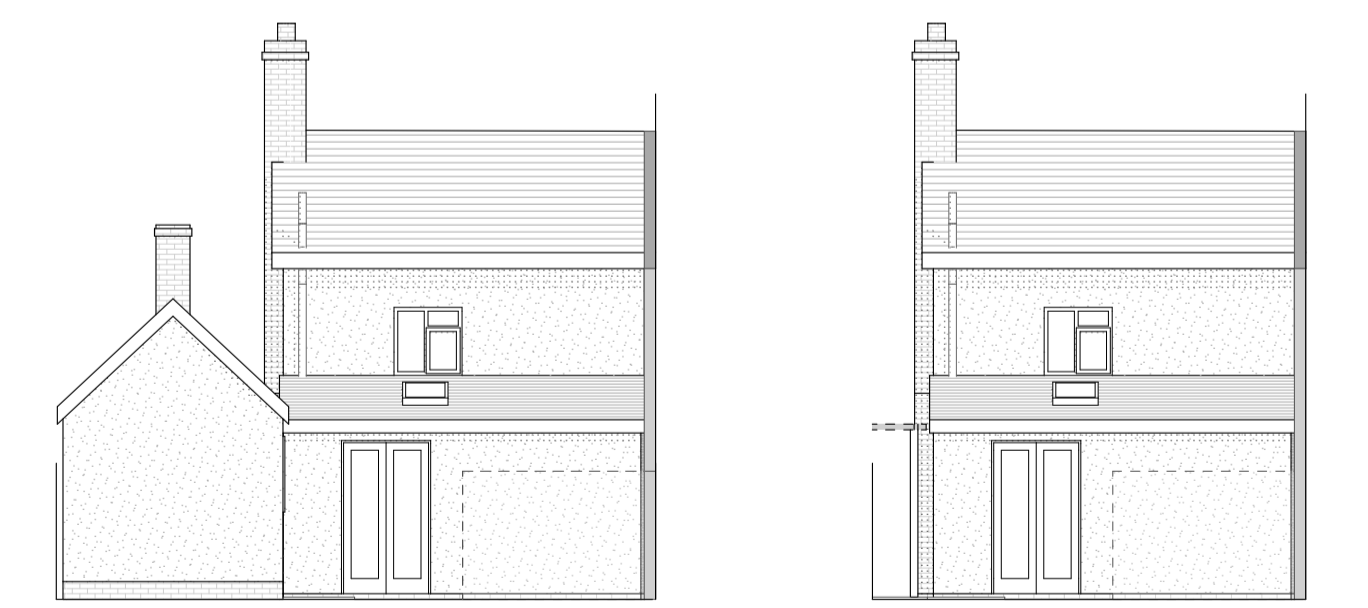


Rear & Outbuilding Rear Side

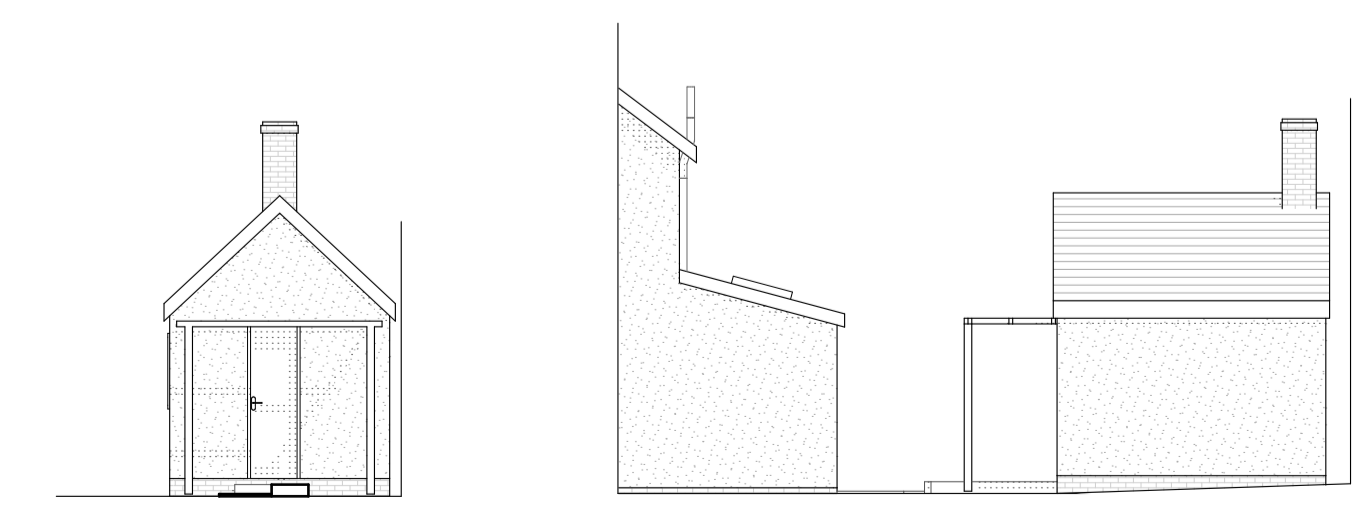


Front Side

Existing Roof Layout  
 Scale: 1:50


Existing Elevations  
 Scale: 1:100

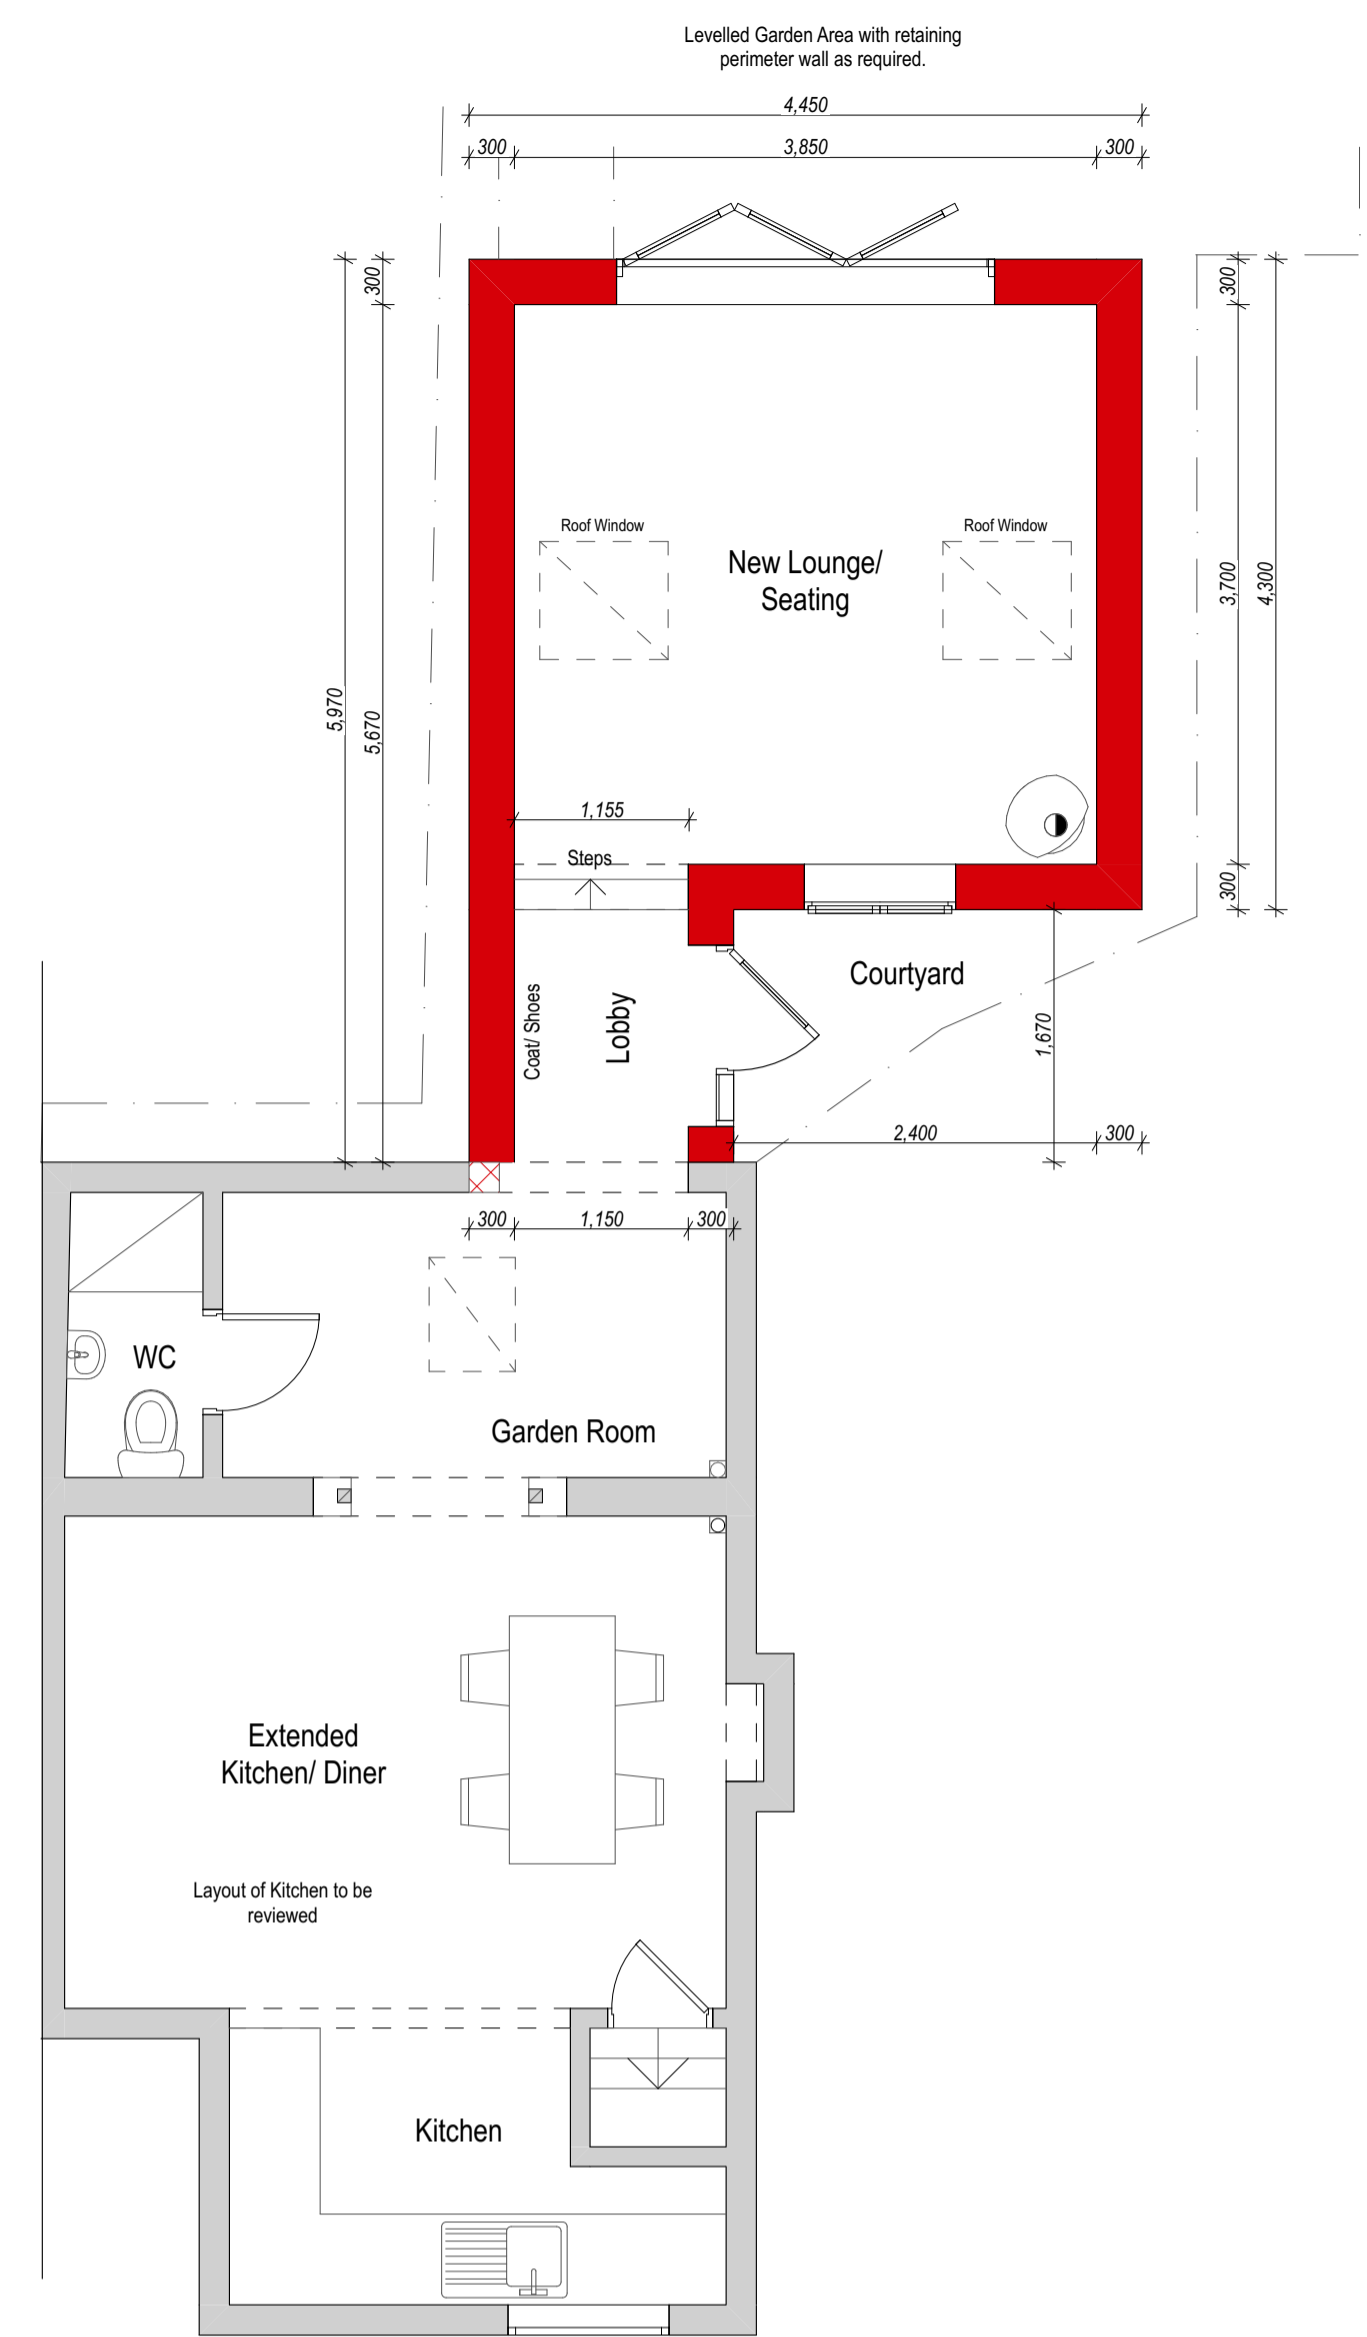

Proposed GF Layout  
 Scale: 1:50

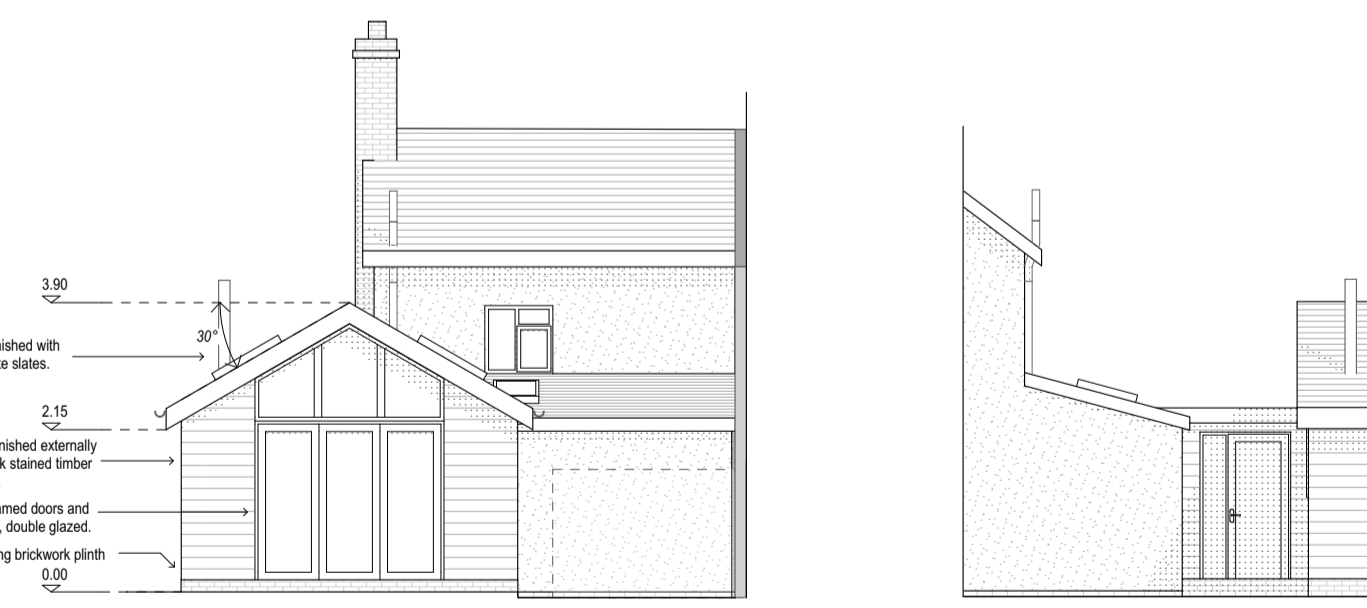


Rear Side

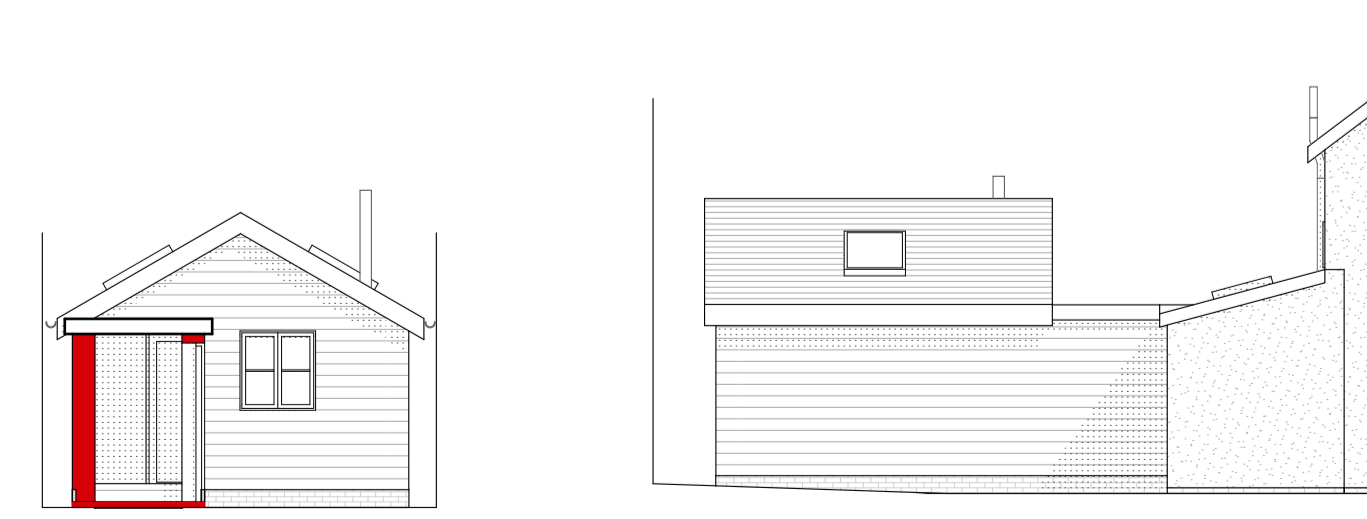

Front/ Extension section Side

Proposed Roof Layout  
 Scale: 1:50

Proposed Elevations  
 Scale: 1:100

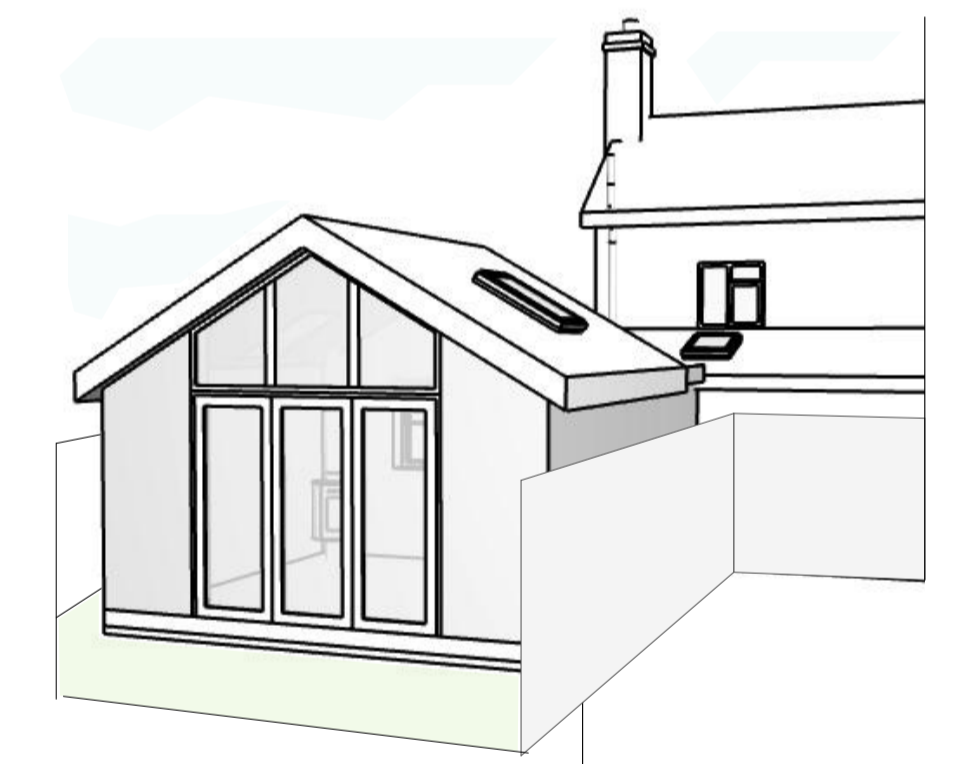

Concept Visual  
 Scale: 1:NTS



Site Location: North Cottage, Combs, Stowmarket, Suffolk

Job Title: Single storey rear extension

Client: Ms D Hutchinson

Drawing Name: EXISTING & PROPOSED LAYOUTS AND ELEVATIONS

PLANNING

Drawn by: AL Date: 07.06.23  
 Checked by: Date:

Drawing Scale: 1:50, 1:100 At A1 Size

Layout ID: 23-020-PL-01 Status: Revision