


BLOCK PLAN

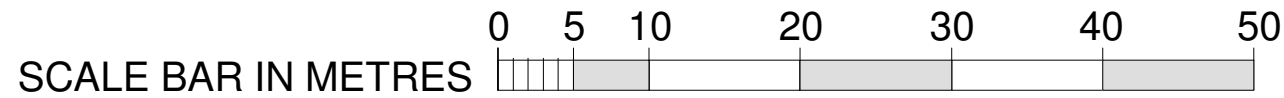

1 : 500

ISSUE AMENDMENT AND DATE	
JAMES RICHARDSON design consultancy	
14 Queens Walk, Stamford, Lincolnshire, PE9 2QE Tel 01780 752 795 Mobile 07711690 925 jamesrdesign2@aol.com	
Notes 1. All dimensions are in millimetres 2. All dimensions to be checked on site prior to construction 3. Copyright of this drawing is the property of James Richardson	
Job Gatehouse Cottage, Main Street, Cotterstock. PE8 5HD	A3
Drawing Block Plan	Status Preliminary <input type="checkbox"/> Planning <input type="checkbox"/> Tender <input type="checkbox"/> Building Regs <input type="checkbox"/> Construction <input type="checkbox"/>
Scale 1: 500	Date 23.06.23
Drawn by E.T.	Approved by J.R.
Drawing No. 767/002	Issue