

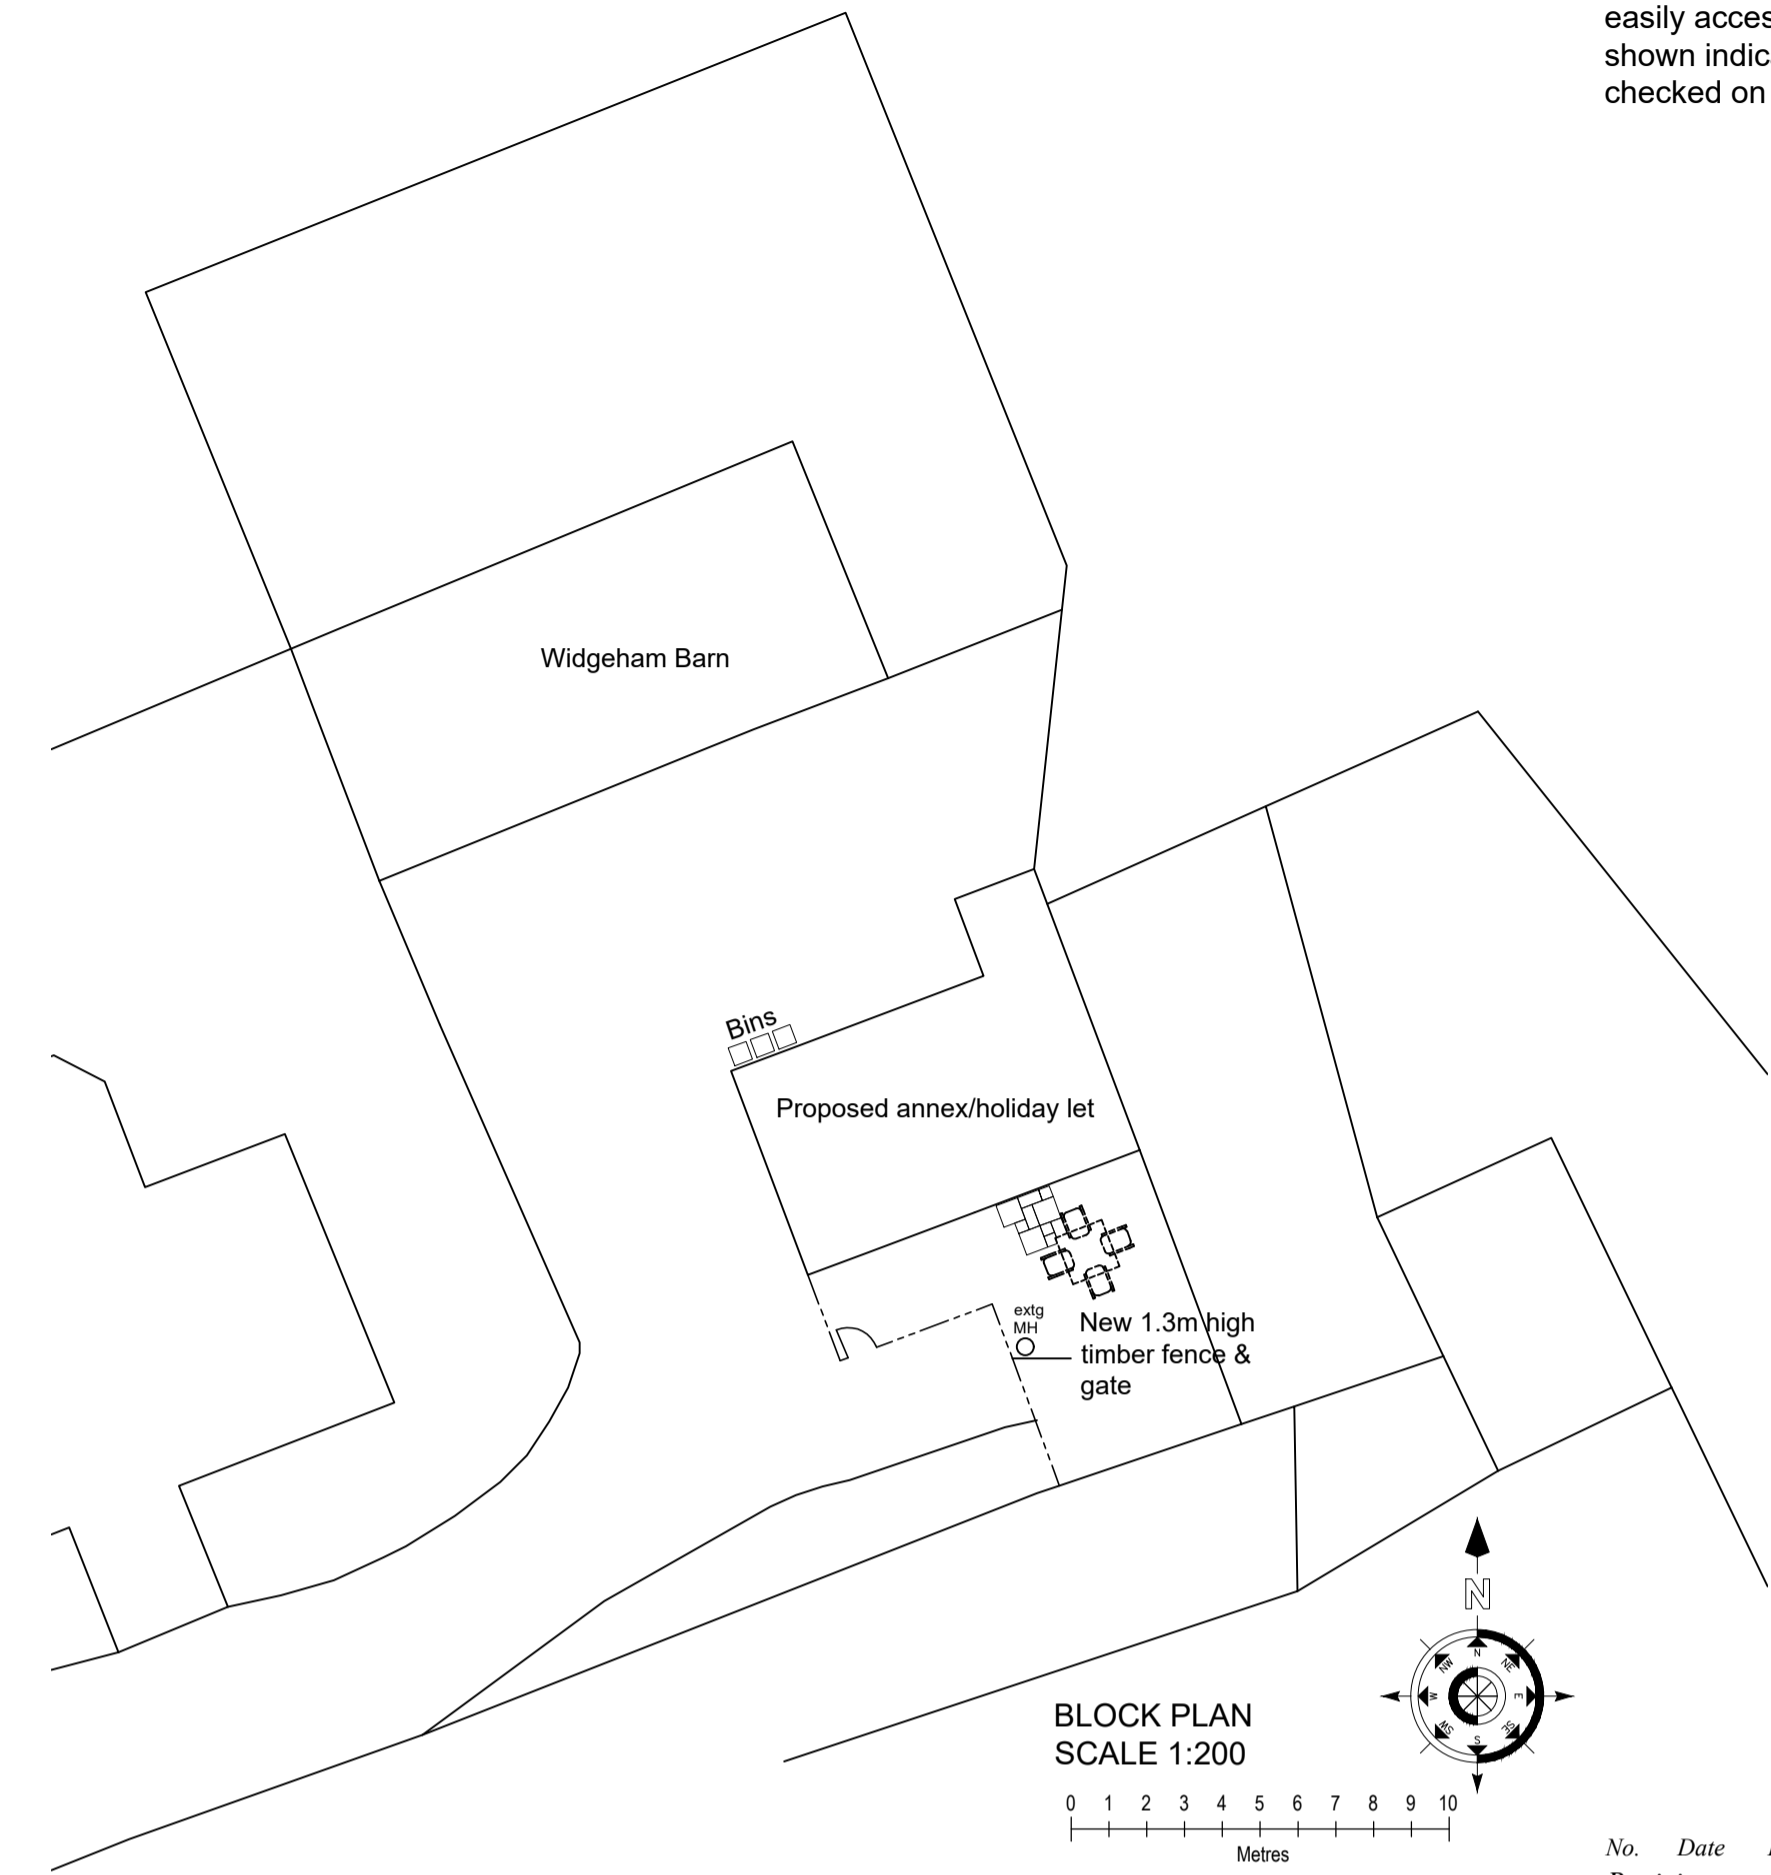
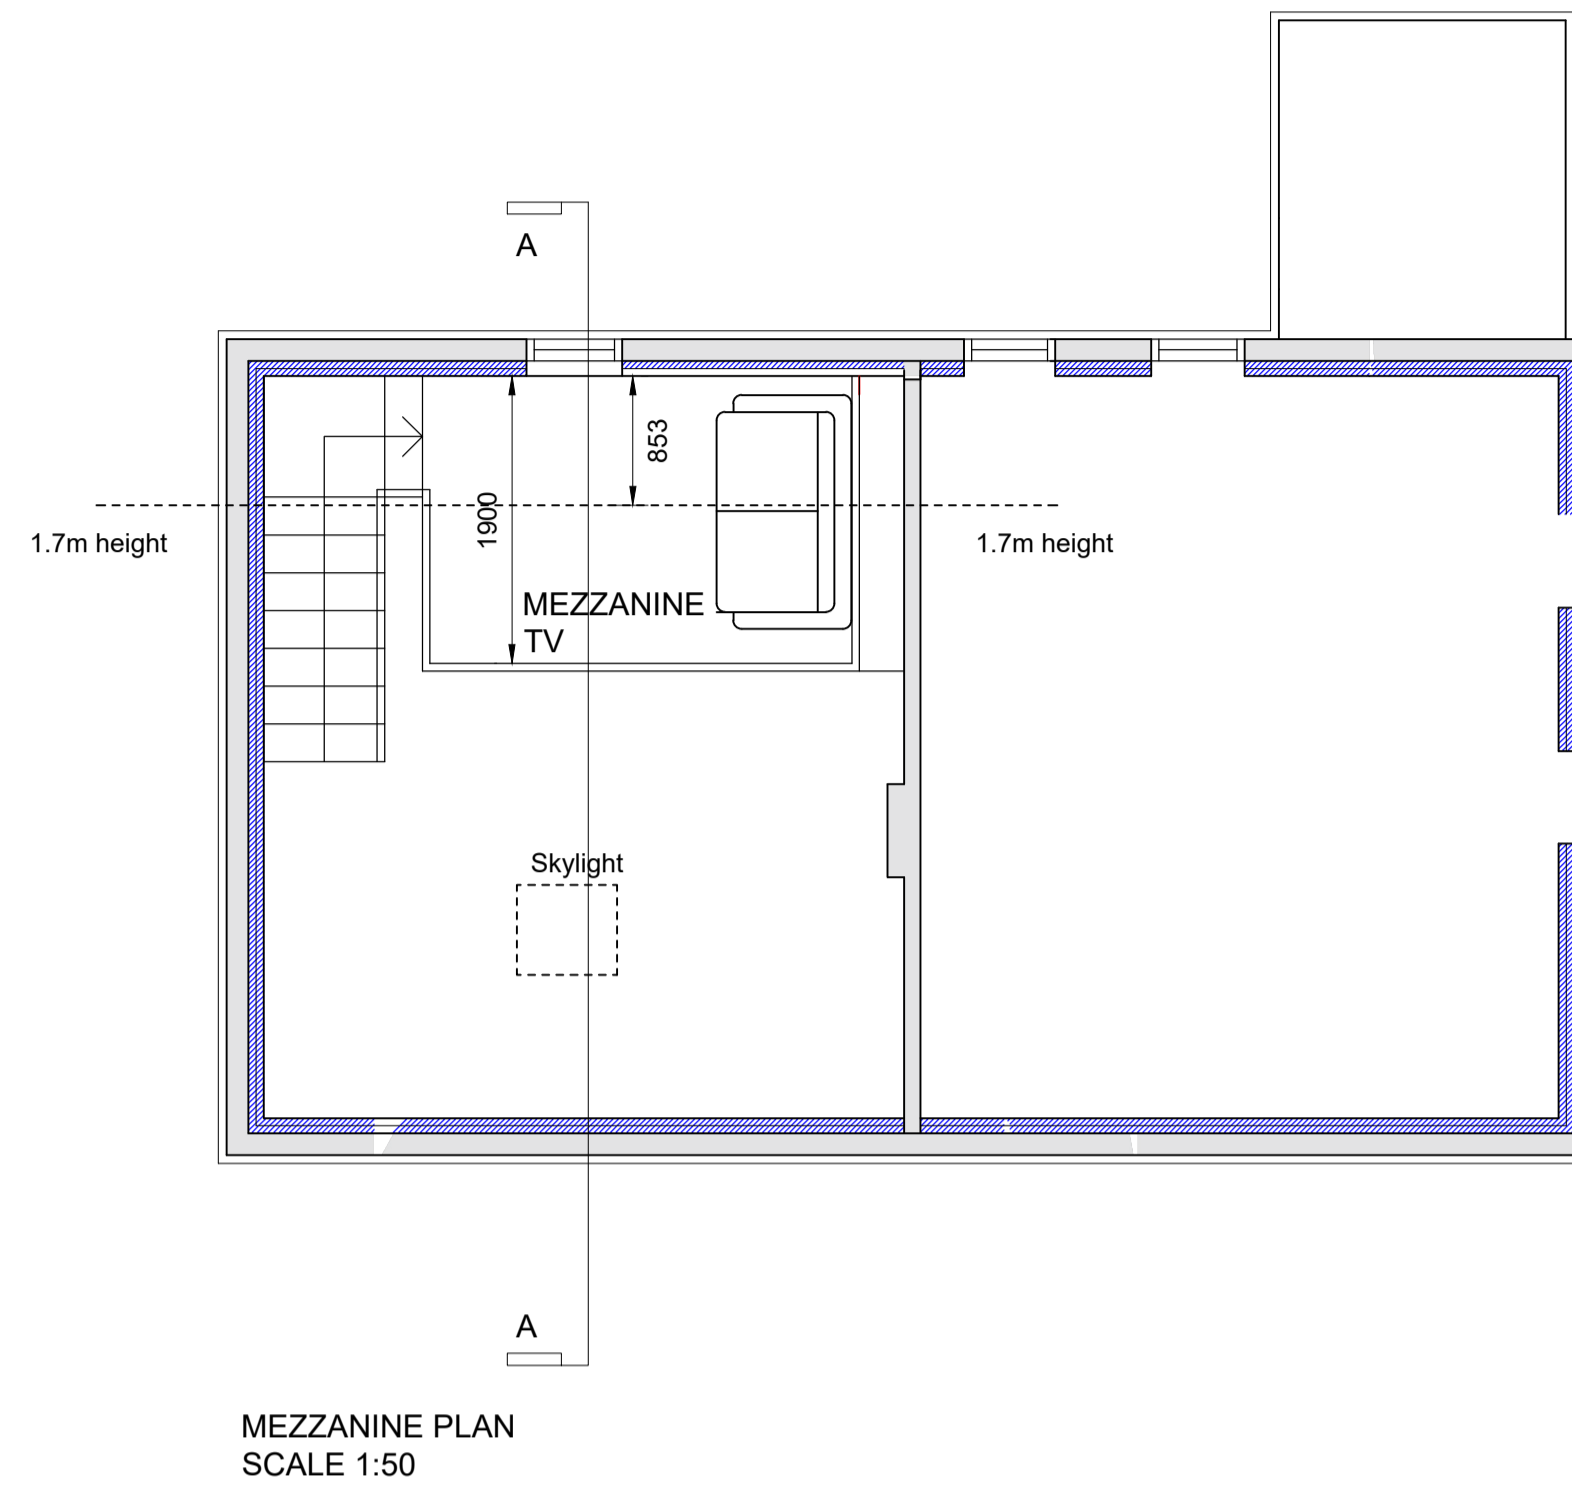
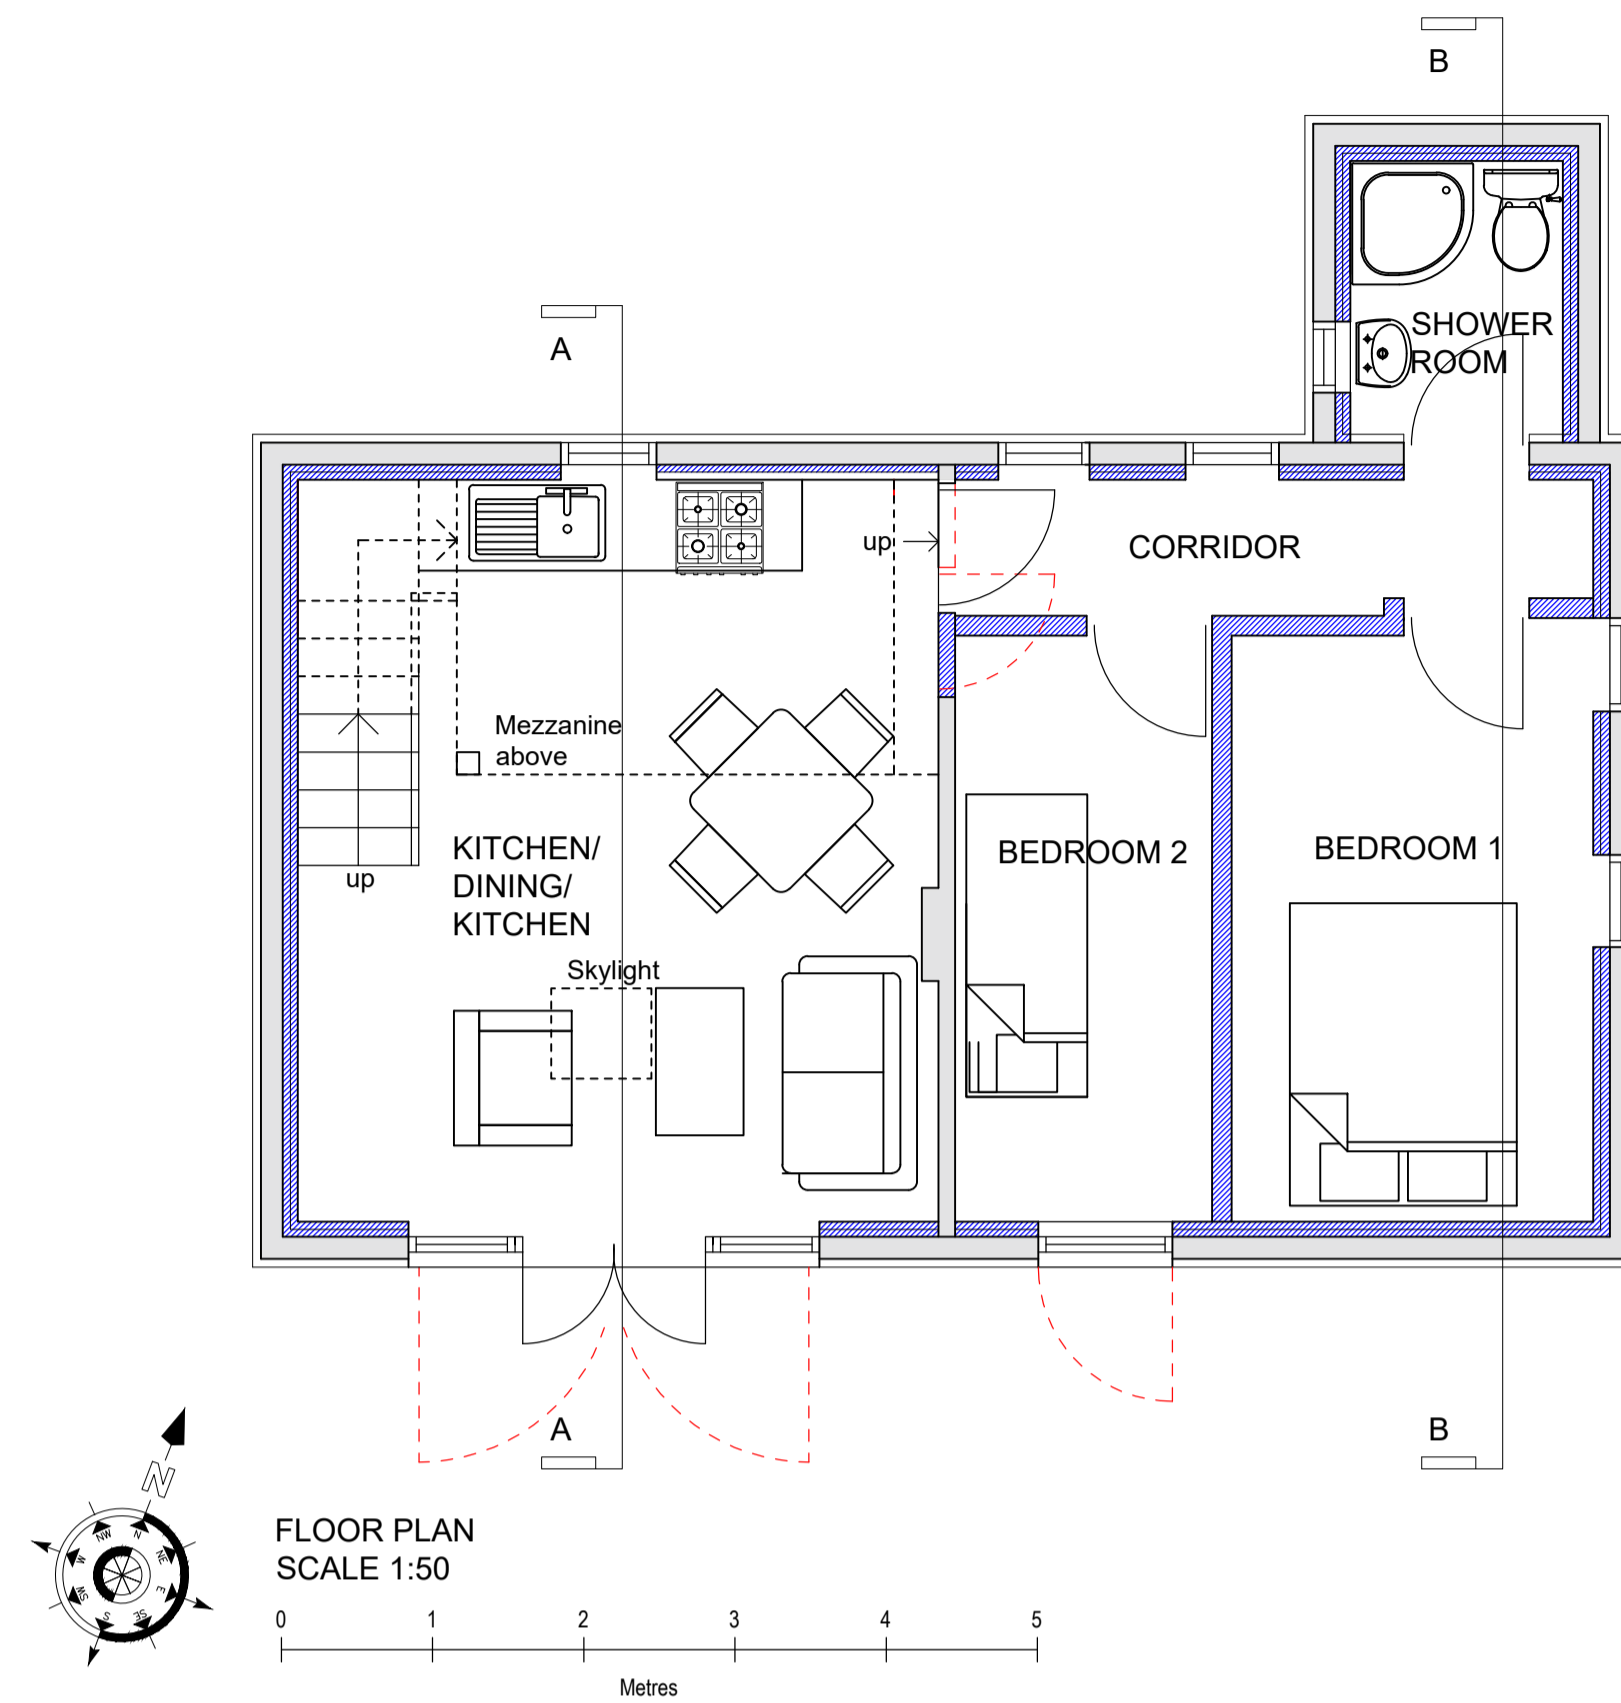
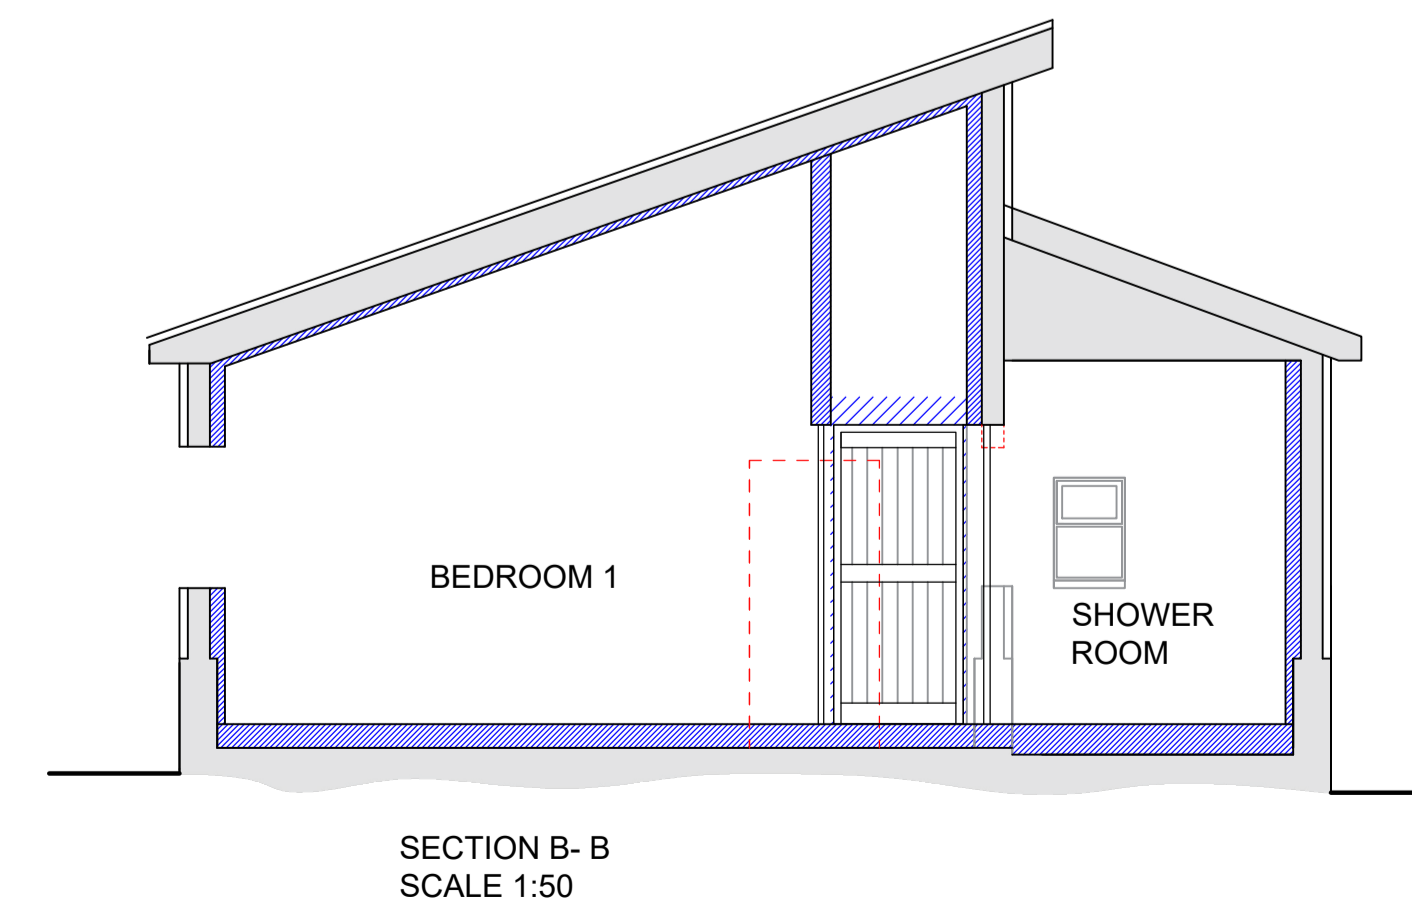
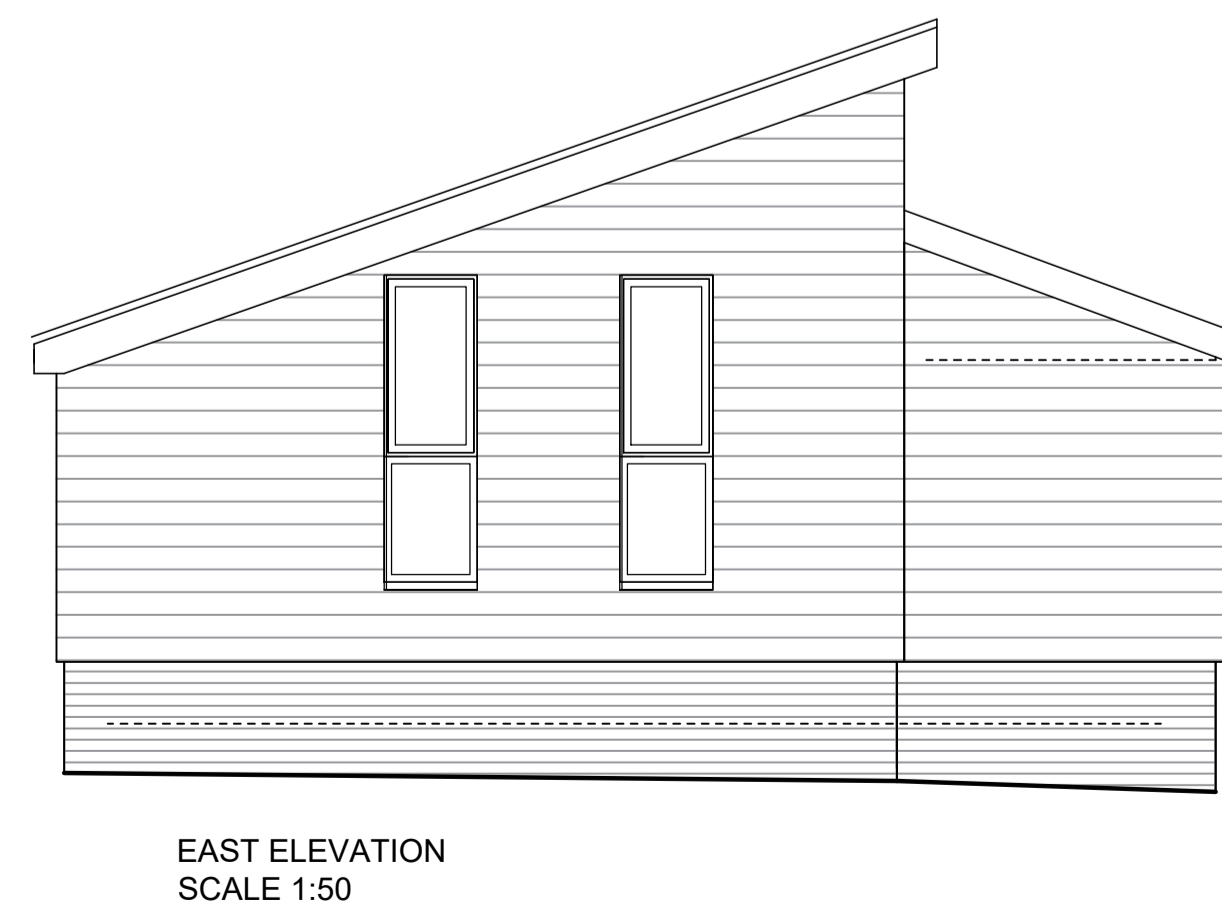
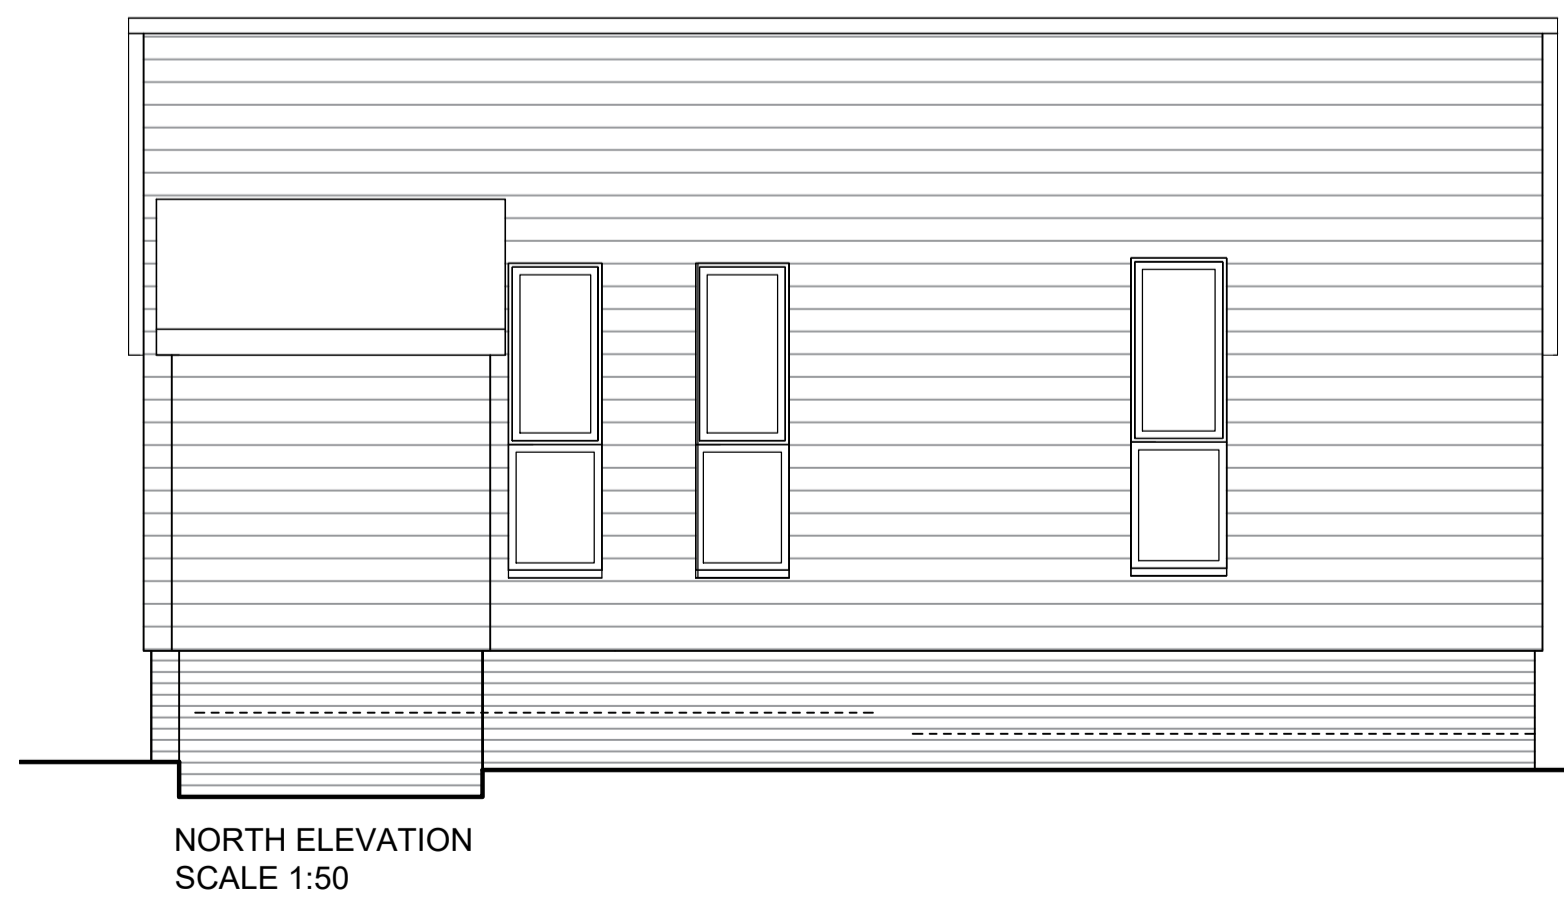
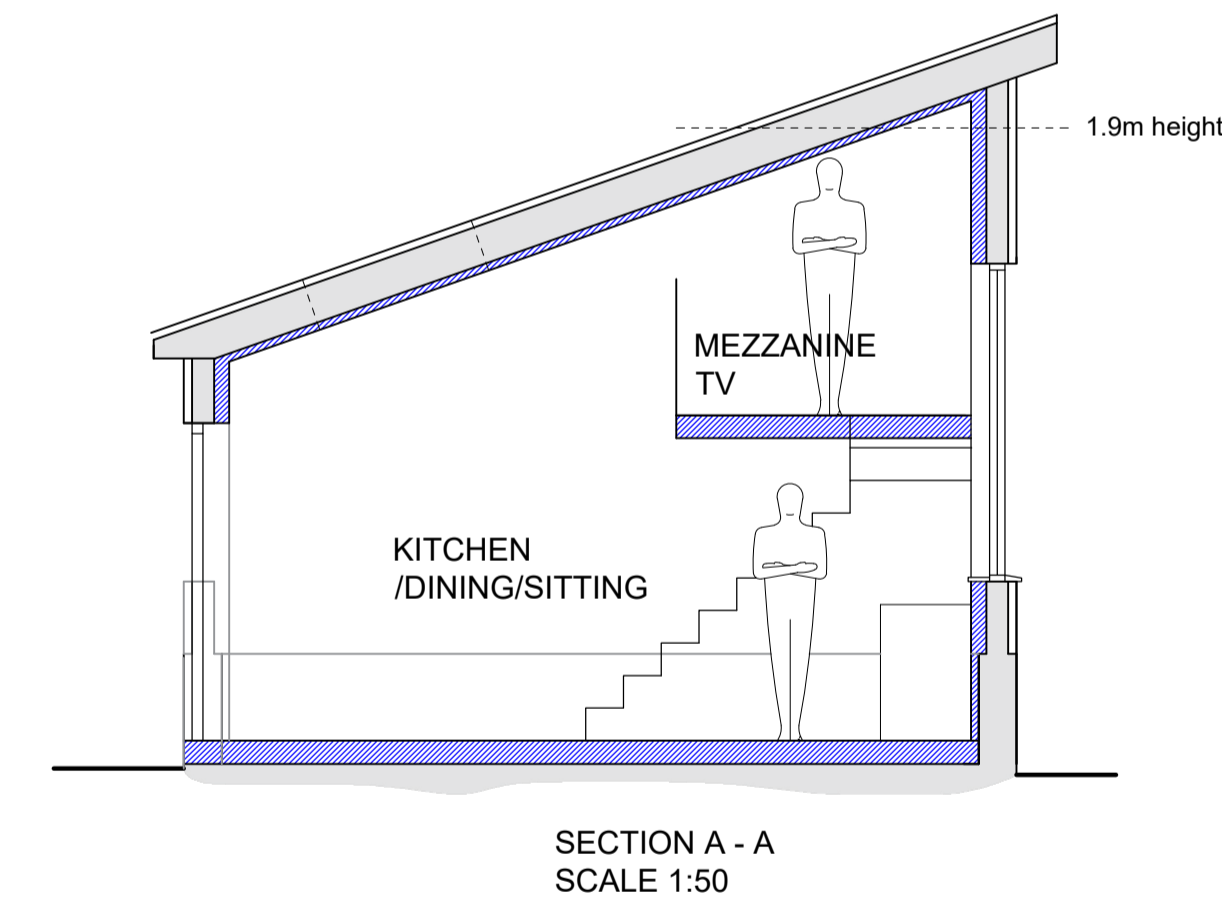


GENERAL NOTES
 At the time of survey some areas were not easily accessible to measure and are shown indicative only. All dimensions to be checked on site prior works commence.

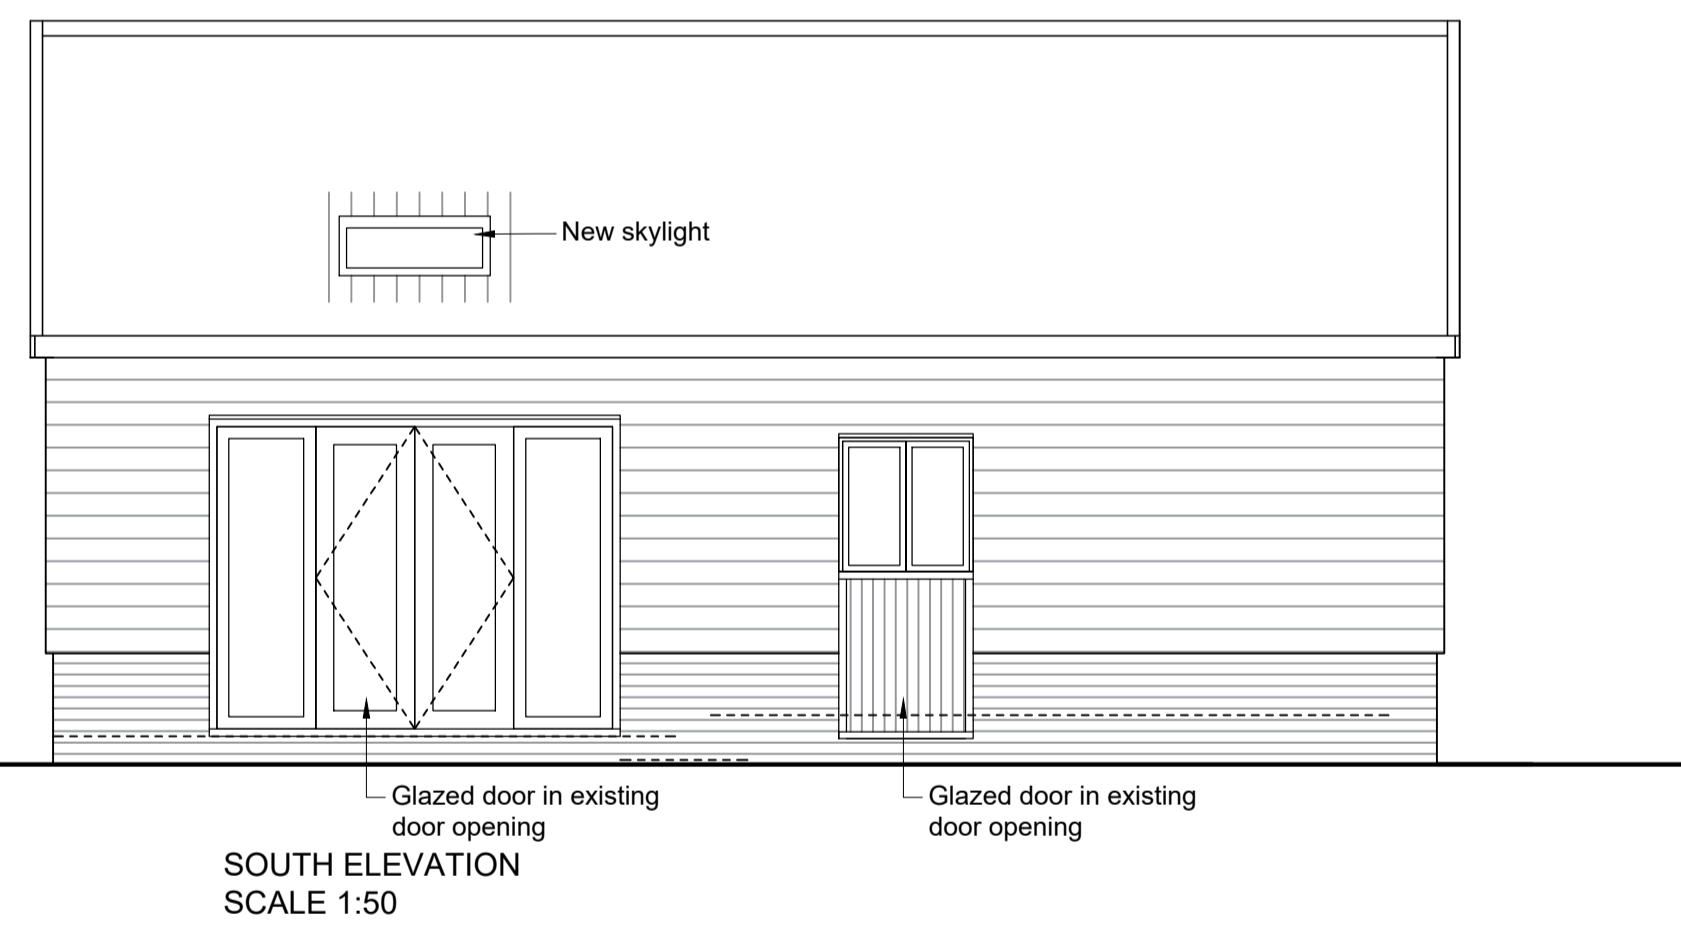

No.	Date	Revisions

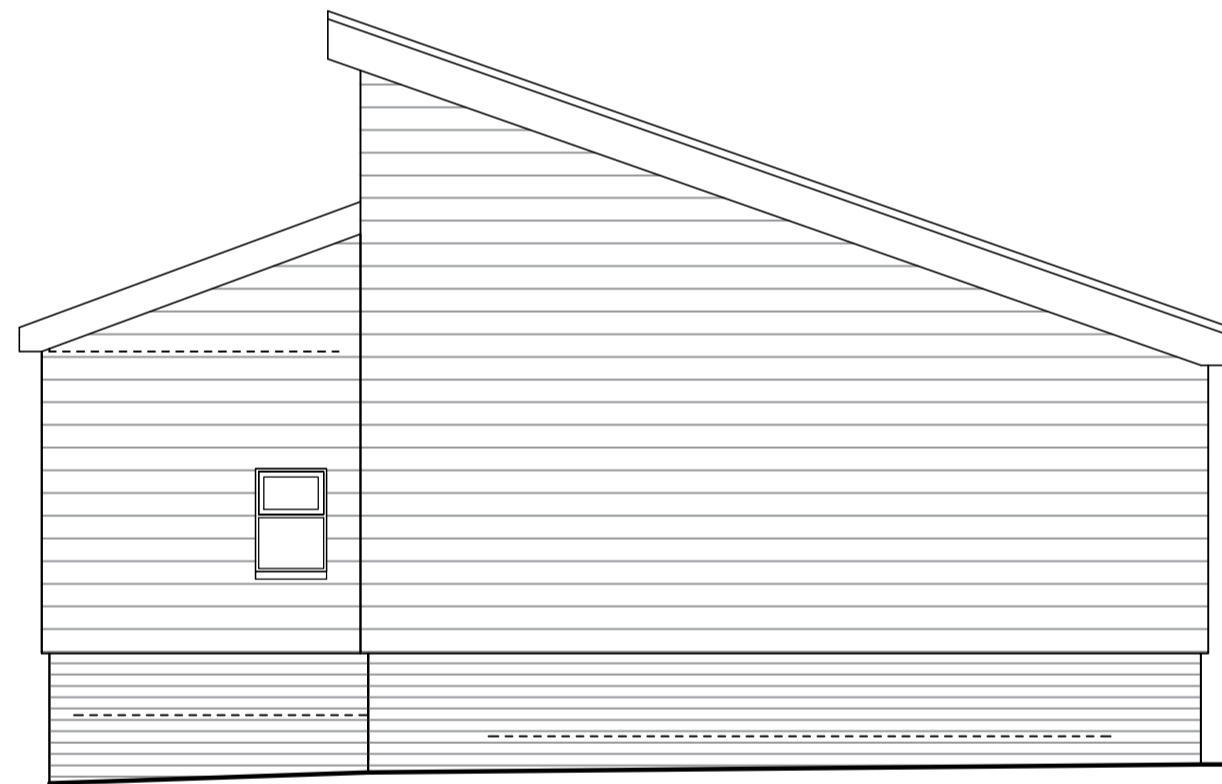

HOLLINS
 Architects, Surveyors &
 Planning Consultants

The Guildhall
 Market Hill
 Framlingham
 Suffolk
 IP13 9BD

Telephone 01728 723959
 E mail all@hollins.co.uk
 Website www.hollins.co.uk

Client
 Louise Howie

Site
 Widgeham Barn
 Laxfield Road
 Fressingfield
 IP11 5PY

Project
 Conversion of workshop into
 Annex/Holiday lets

Details
 PROPOSED
 Plan, Elevations &
 Sections

Scale
 1:50 @ A1

Date
 May 2023

Drawn by
 JT

Drawing number
23 64 - 02

This drawing is copyright. This drawing must not be scaled. Before commencing any work the contractor must set out and check all dimensions on site. This drawing to be read in conjunction with any consultants details. Any discrepancies must be reported to Hollins Architects & Surveyors.