


7.0 Design Proposal

7.15 First Floor Plan as Proposed

First Floor GIA: 128 sq.m
 First Floor GEA: 157 sq.m
 Total Building GIA: 329 sq.m
 Total Building GEA: 397 sq.m

- Key
- A. Master bedroom
 - B. Bedroom
 - C. Bathroom
 - D. Dressing room
 - E. En suite
 - F. Bedroom
 - G. Circulation
 - H. Green roof
 - I. Zinc roof

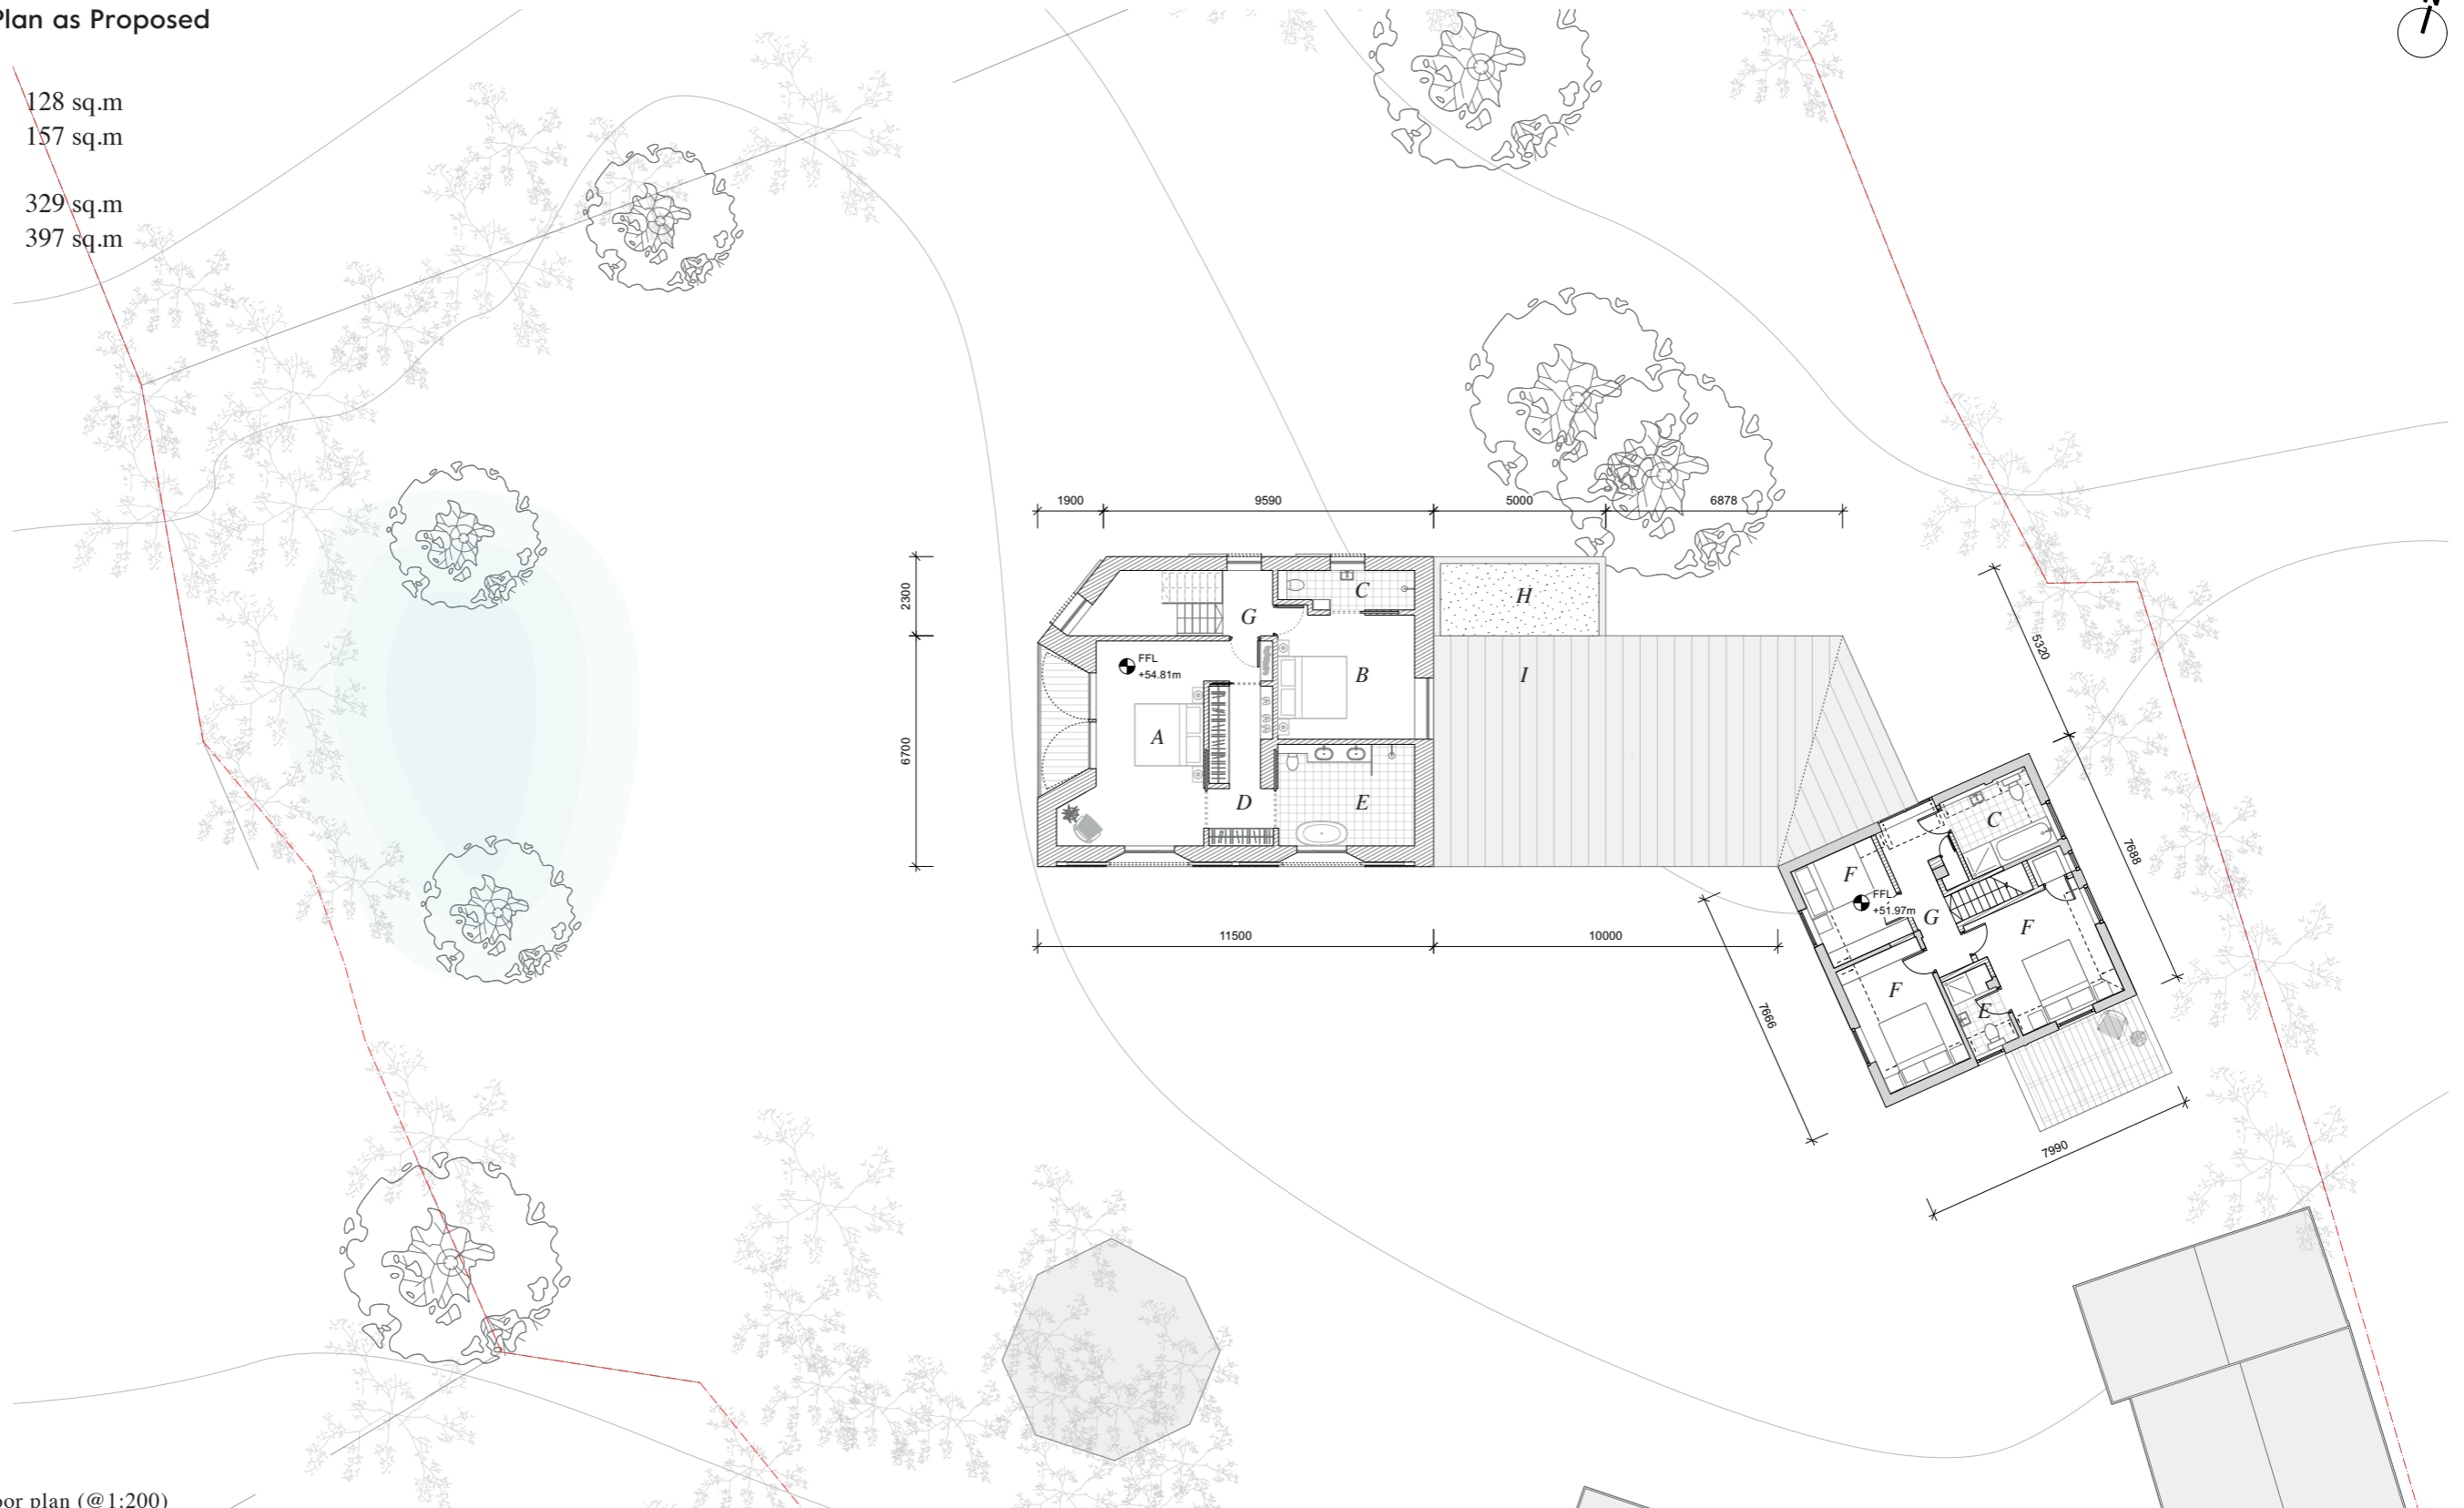

Above: Proposed first floor plan (@1:200)

7.0 Design Proposal

7.16 Elevations as Proposed



Above: Proposal elevations (@1:200)