


Second Floor Stairs S5 & S6 Plan

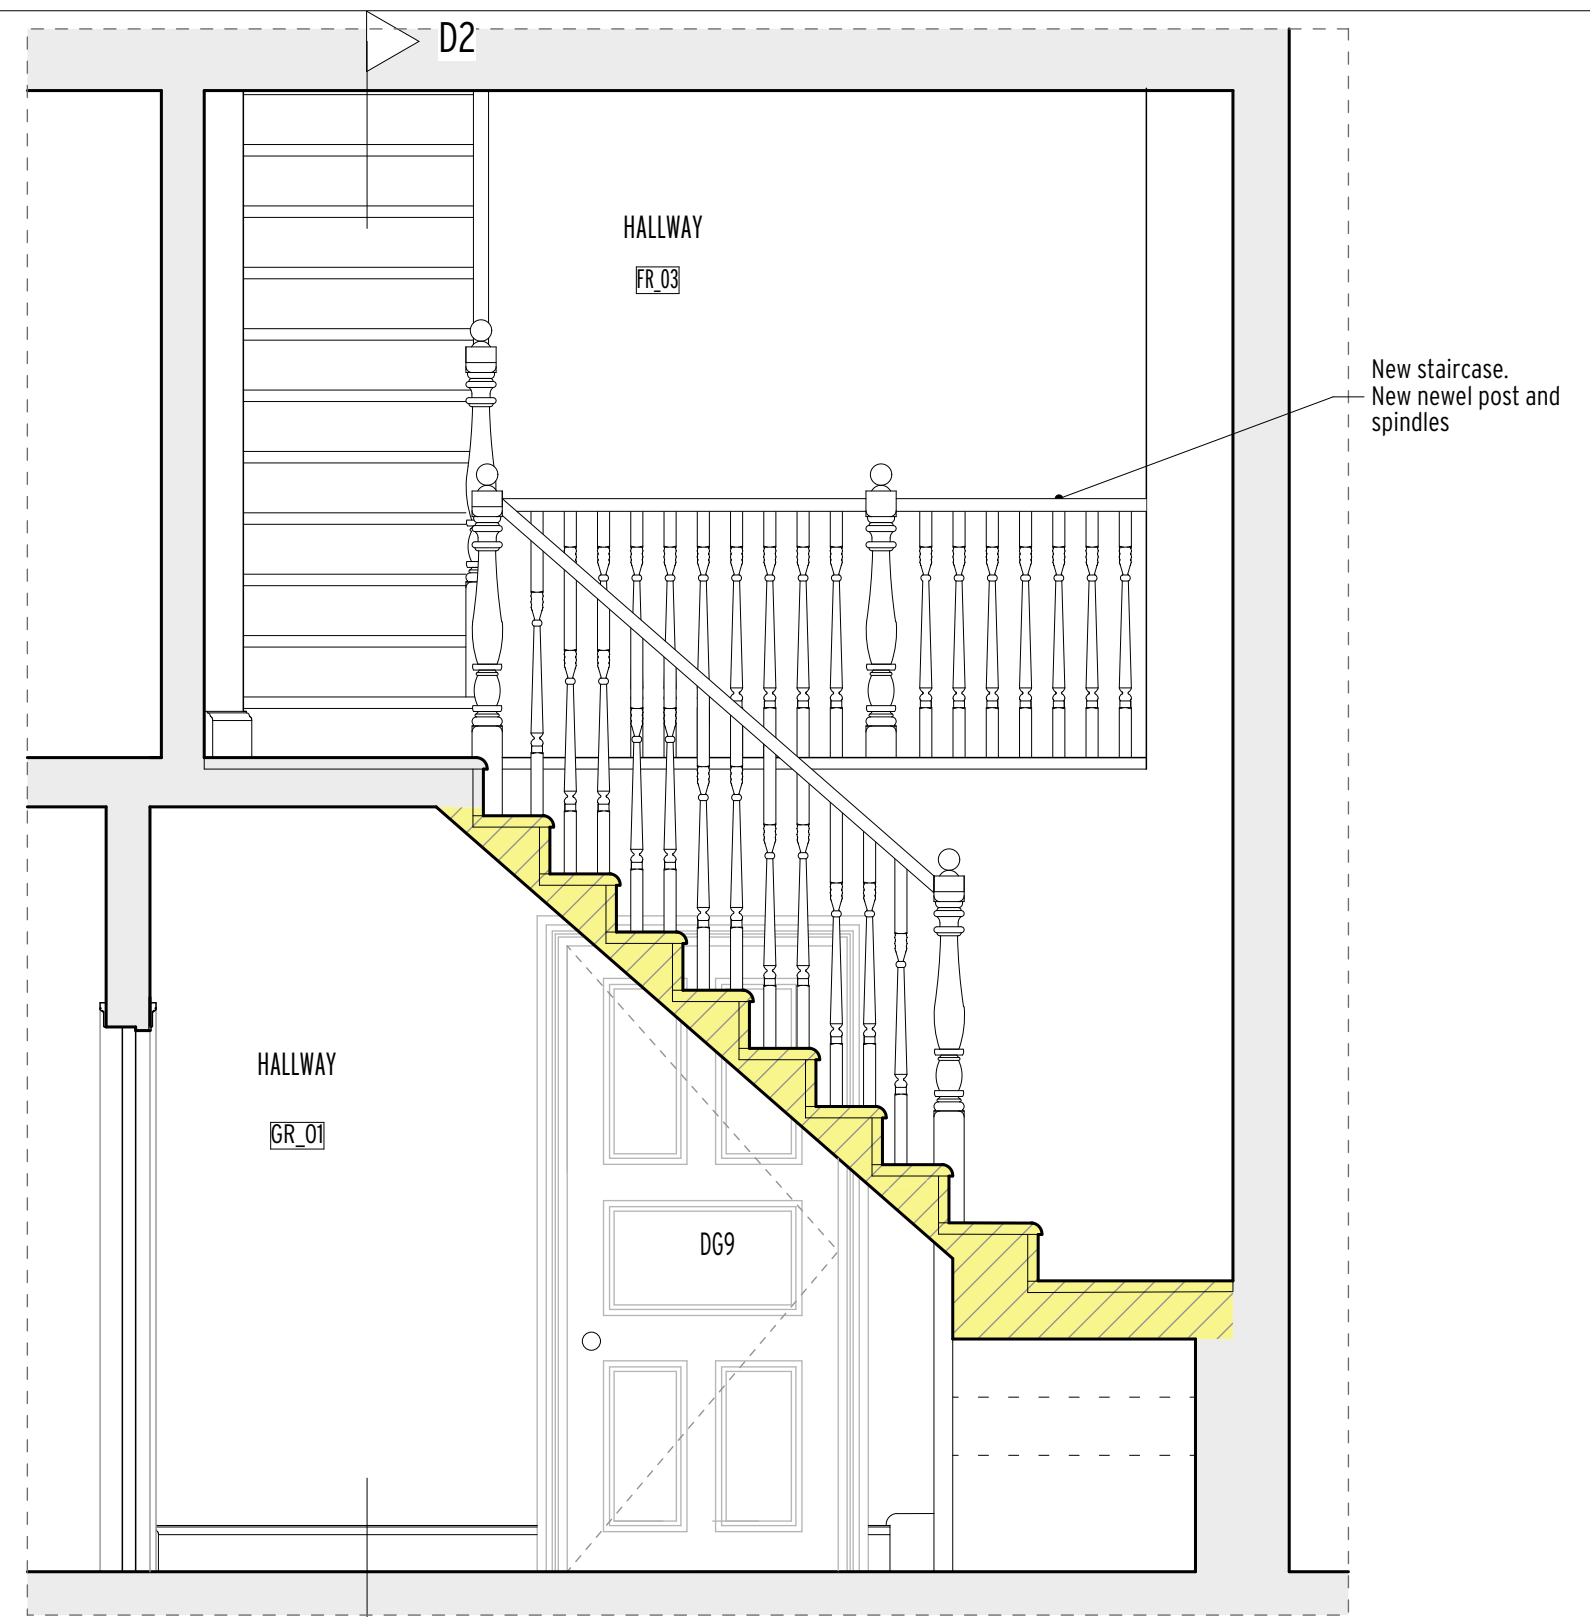


Section D1-D1

Legend


- Existing Construction
- New Construction

Notes:
 All copyrights retained.
 All information remains the property of Gregori_Chiorotti Projects, and may not be used for any purpose whatsoever, or reproduced through any medium without the written consent of Gregori_Chiorotti Projects.
 No responsibility is accepted for unauthorised use.
 All information is subject to statutory consents, rights of light and survey.
 Do not scale from drawings - Use figured dimensions only and verify on site.


Rev.	Date	Dwn.	Description
0	21/09/22	EBZ	Planning Issue
1	25/07/23	EBZ	Planning Issue

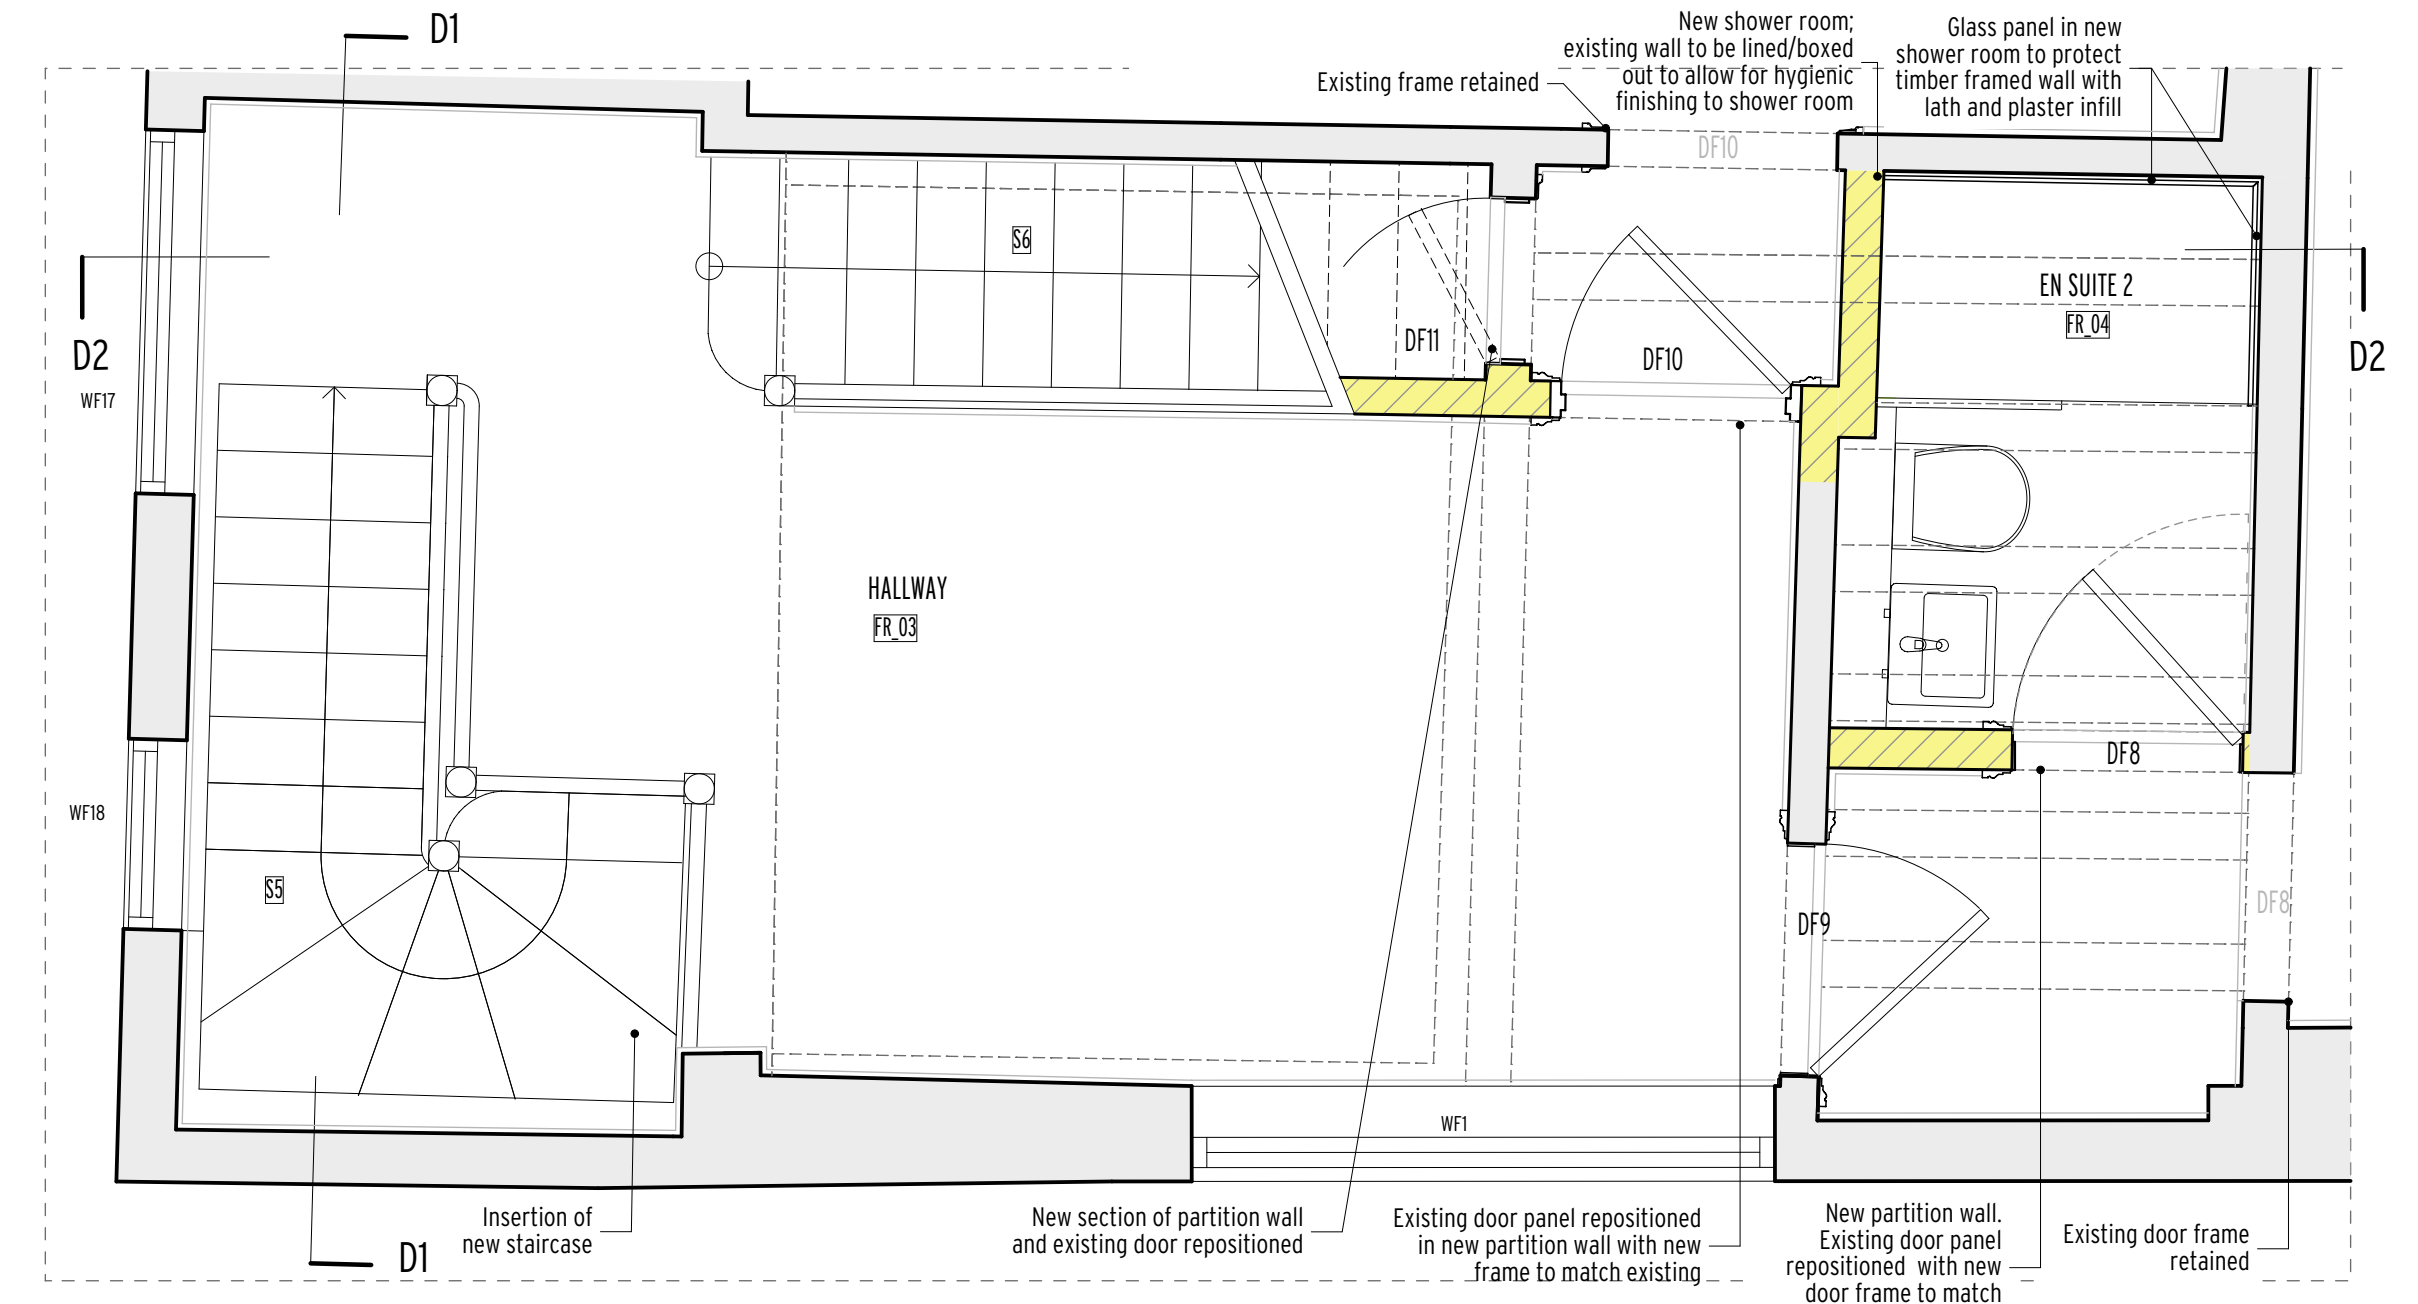


First Floor Stairs S5 & S6 Plan

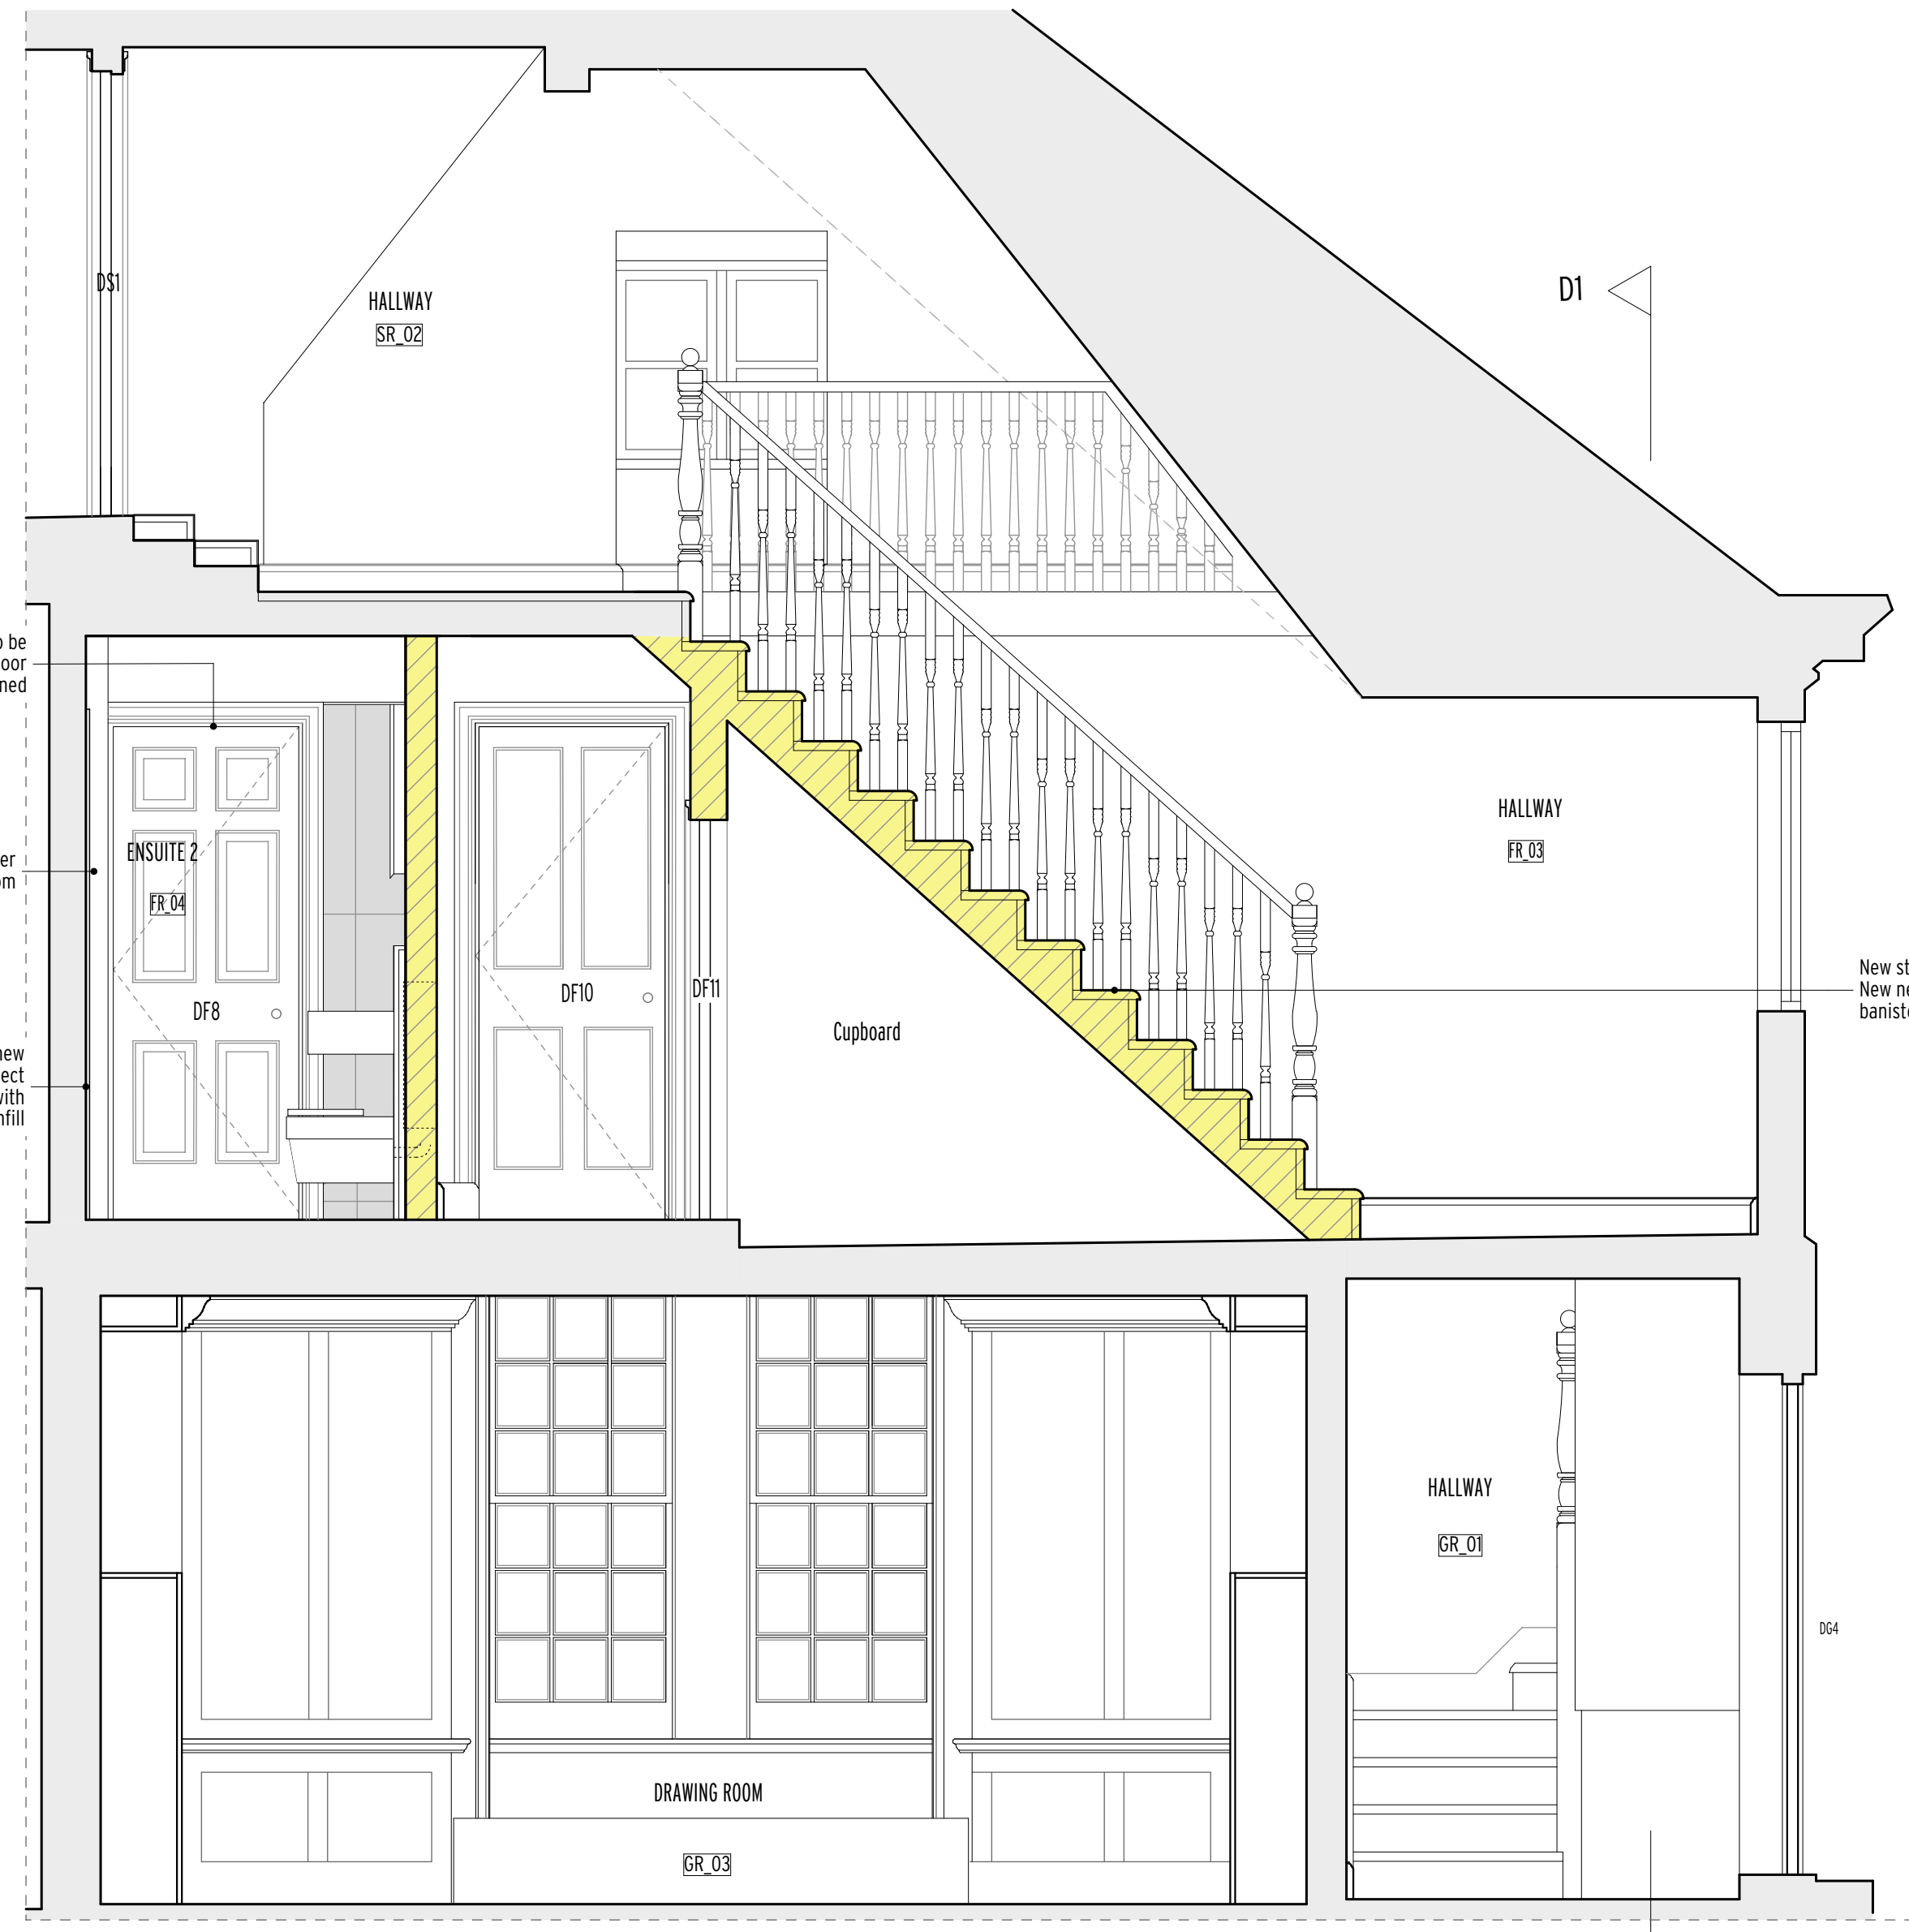

Section D2-D2

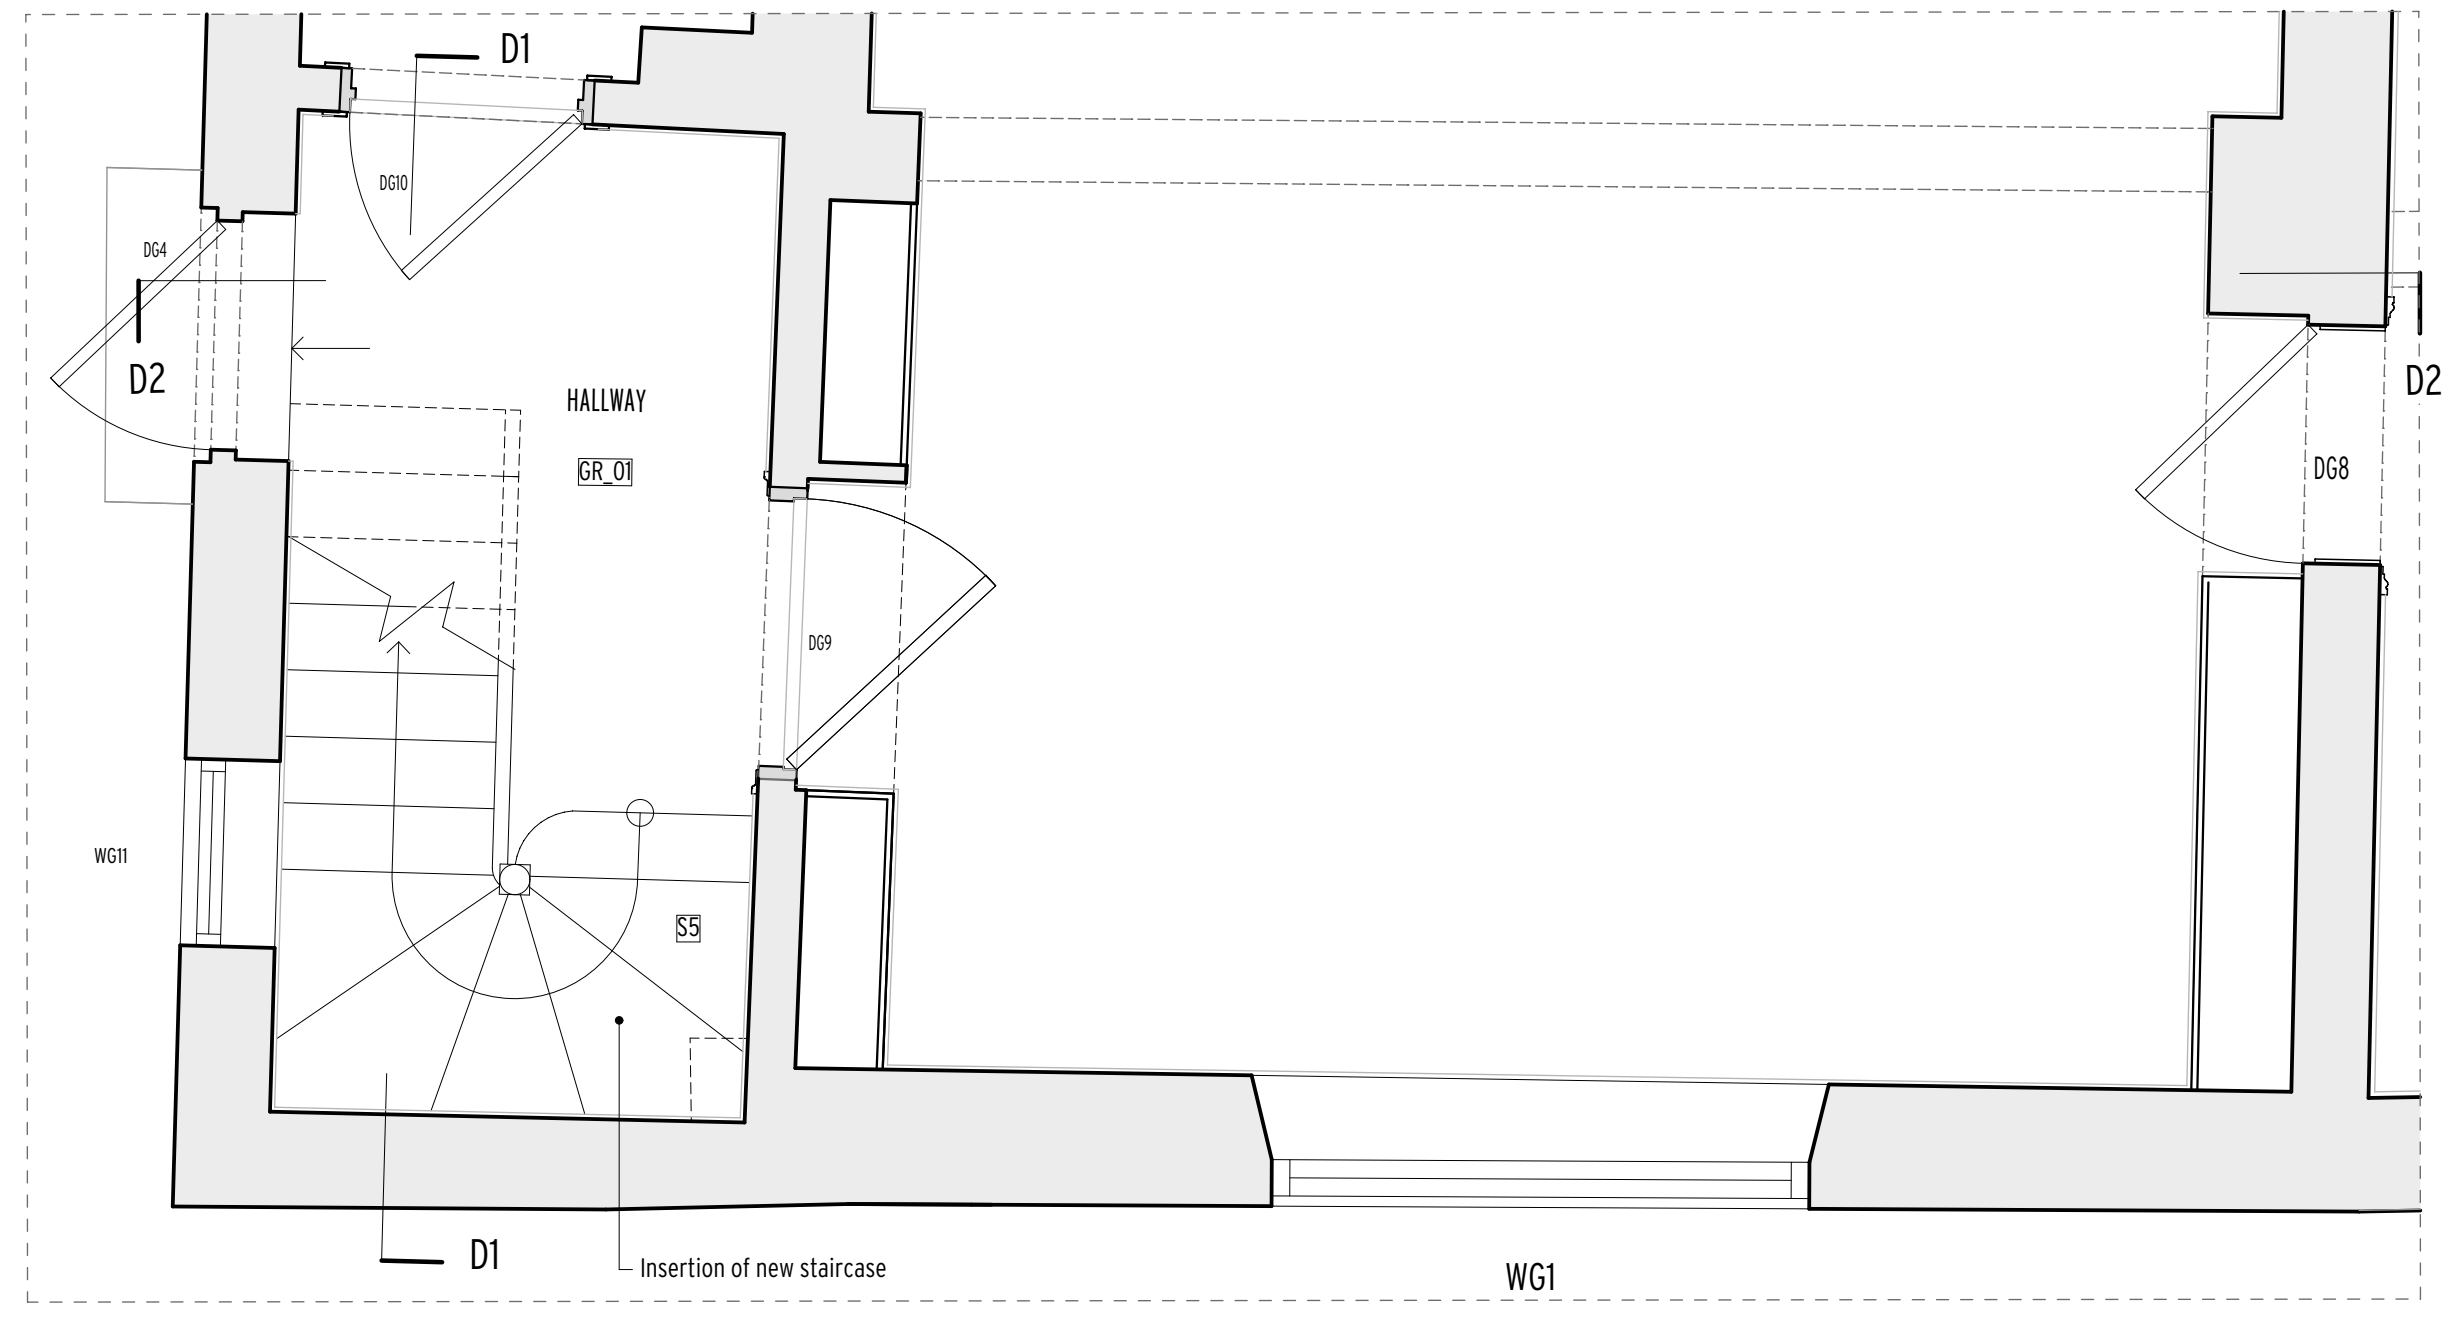

Ground Floor Stair S5 Plan

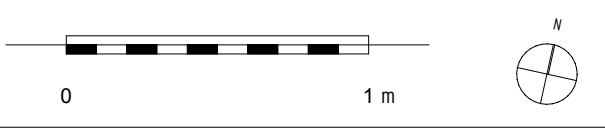

Gregori | Chiarotti

Gregori | Chiarotti Projects
 United House - North Road - London N7 9DP
 Telephone +44 (0)20 7619 0522
 Facsimile +44 (0)20 7619 0532
 e-mail gc@gregori-chiarotti.com
 website www.gregori-chiarotti.com


Client:
Mr Moody & Dr Dormer
 35 Leighton Road
 London
 NW5 2QG

Project:
**Clopton Hall, Rattlesden,
 Suffolk,
 IP30 0RN**


Status:
PLANNING

Drawing:
Proposed Stairs S5 & S6 - Plans and Sections


Scale(s):	Date	Dwn by:	Chd by:
1:25 @ A1	26/07/2023	ebz	
Project No:	Drawing No:	Revision:	
2124	3000	1	

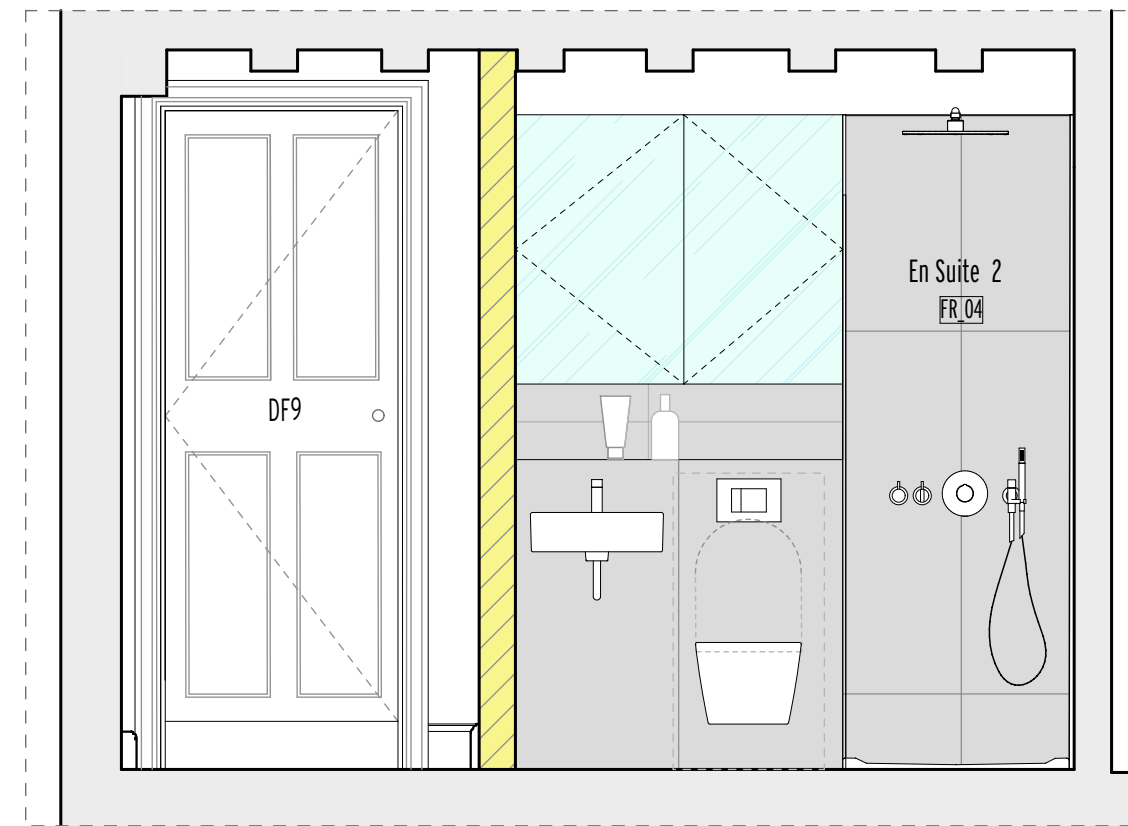


Section D3-D3

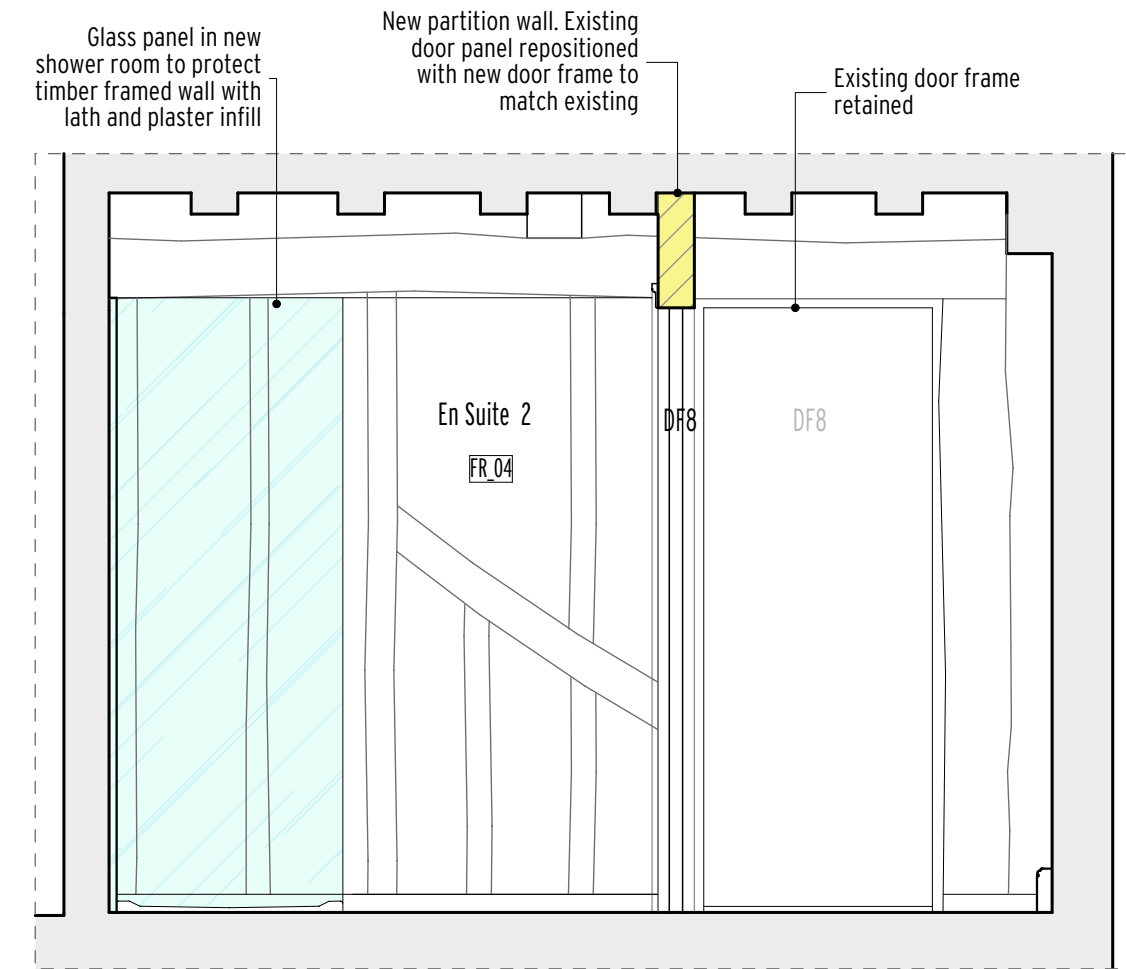


Section D4-D4

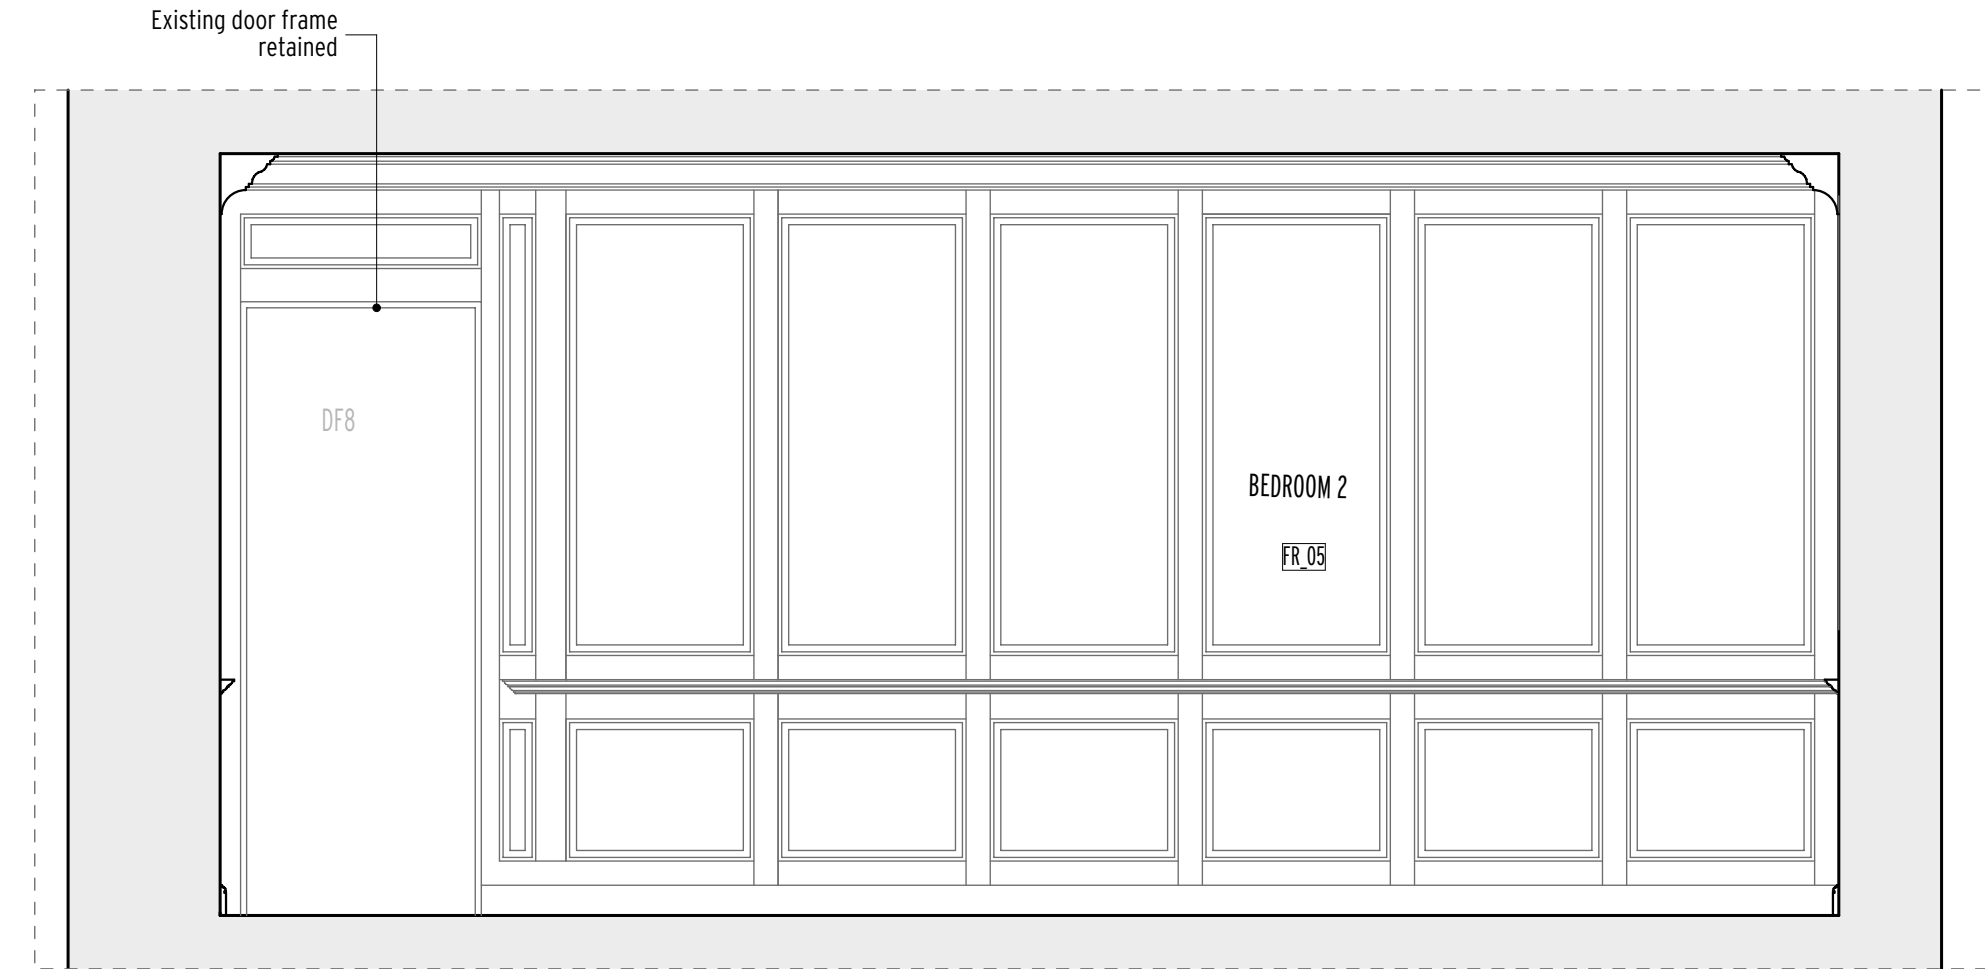

Section D5-D5

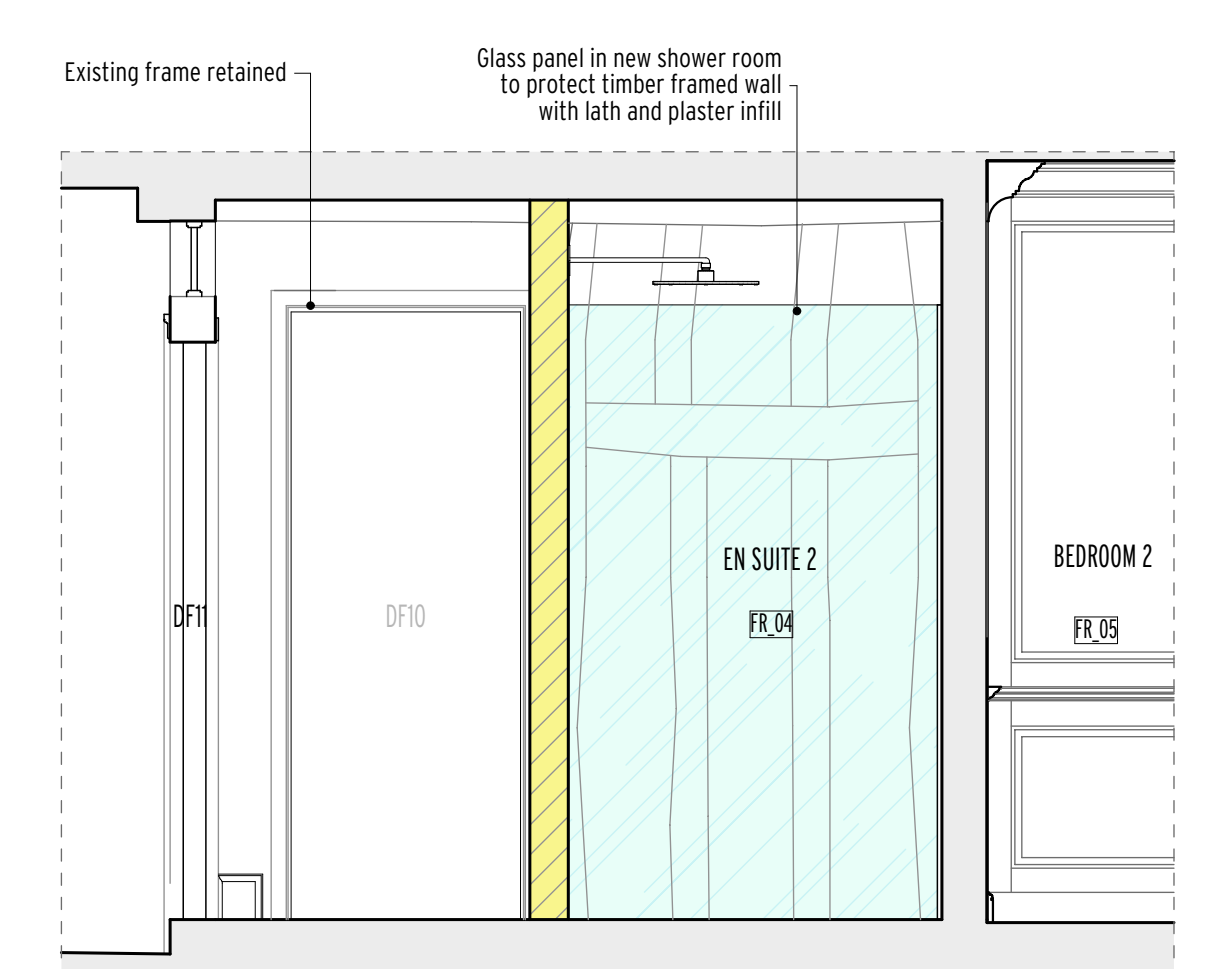


Section D6-D6

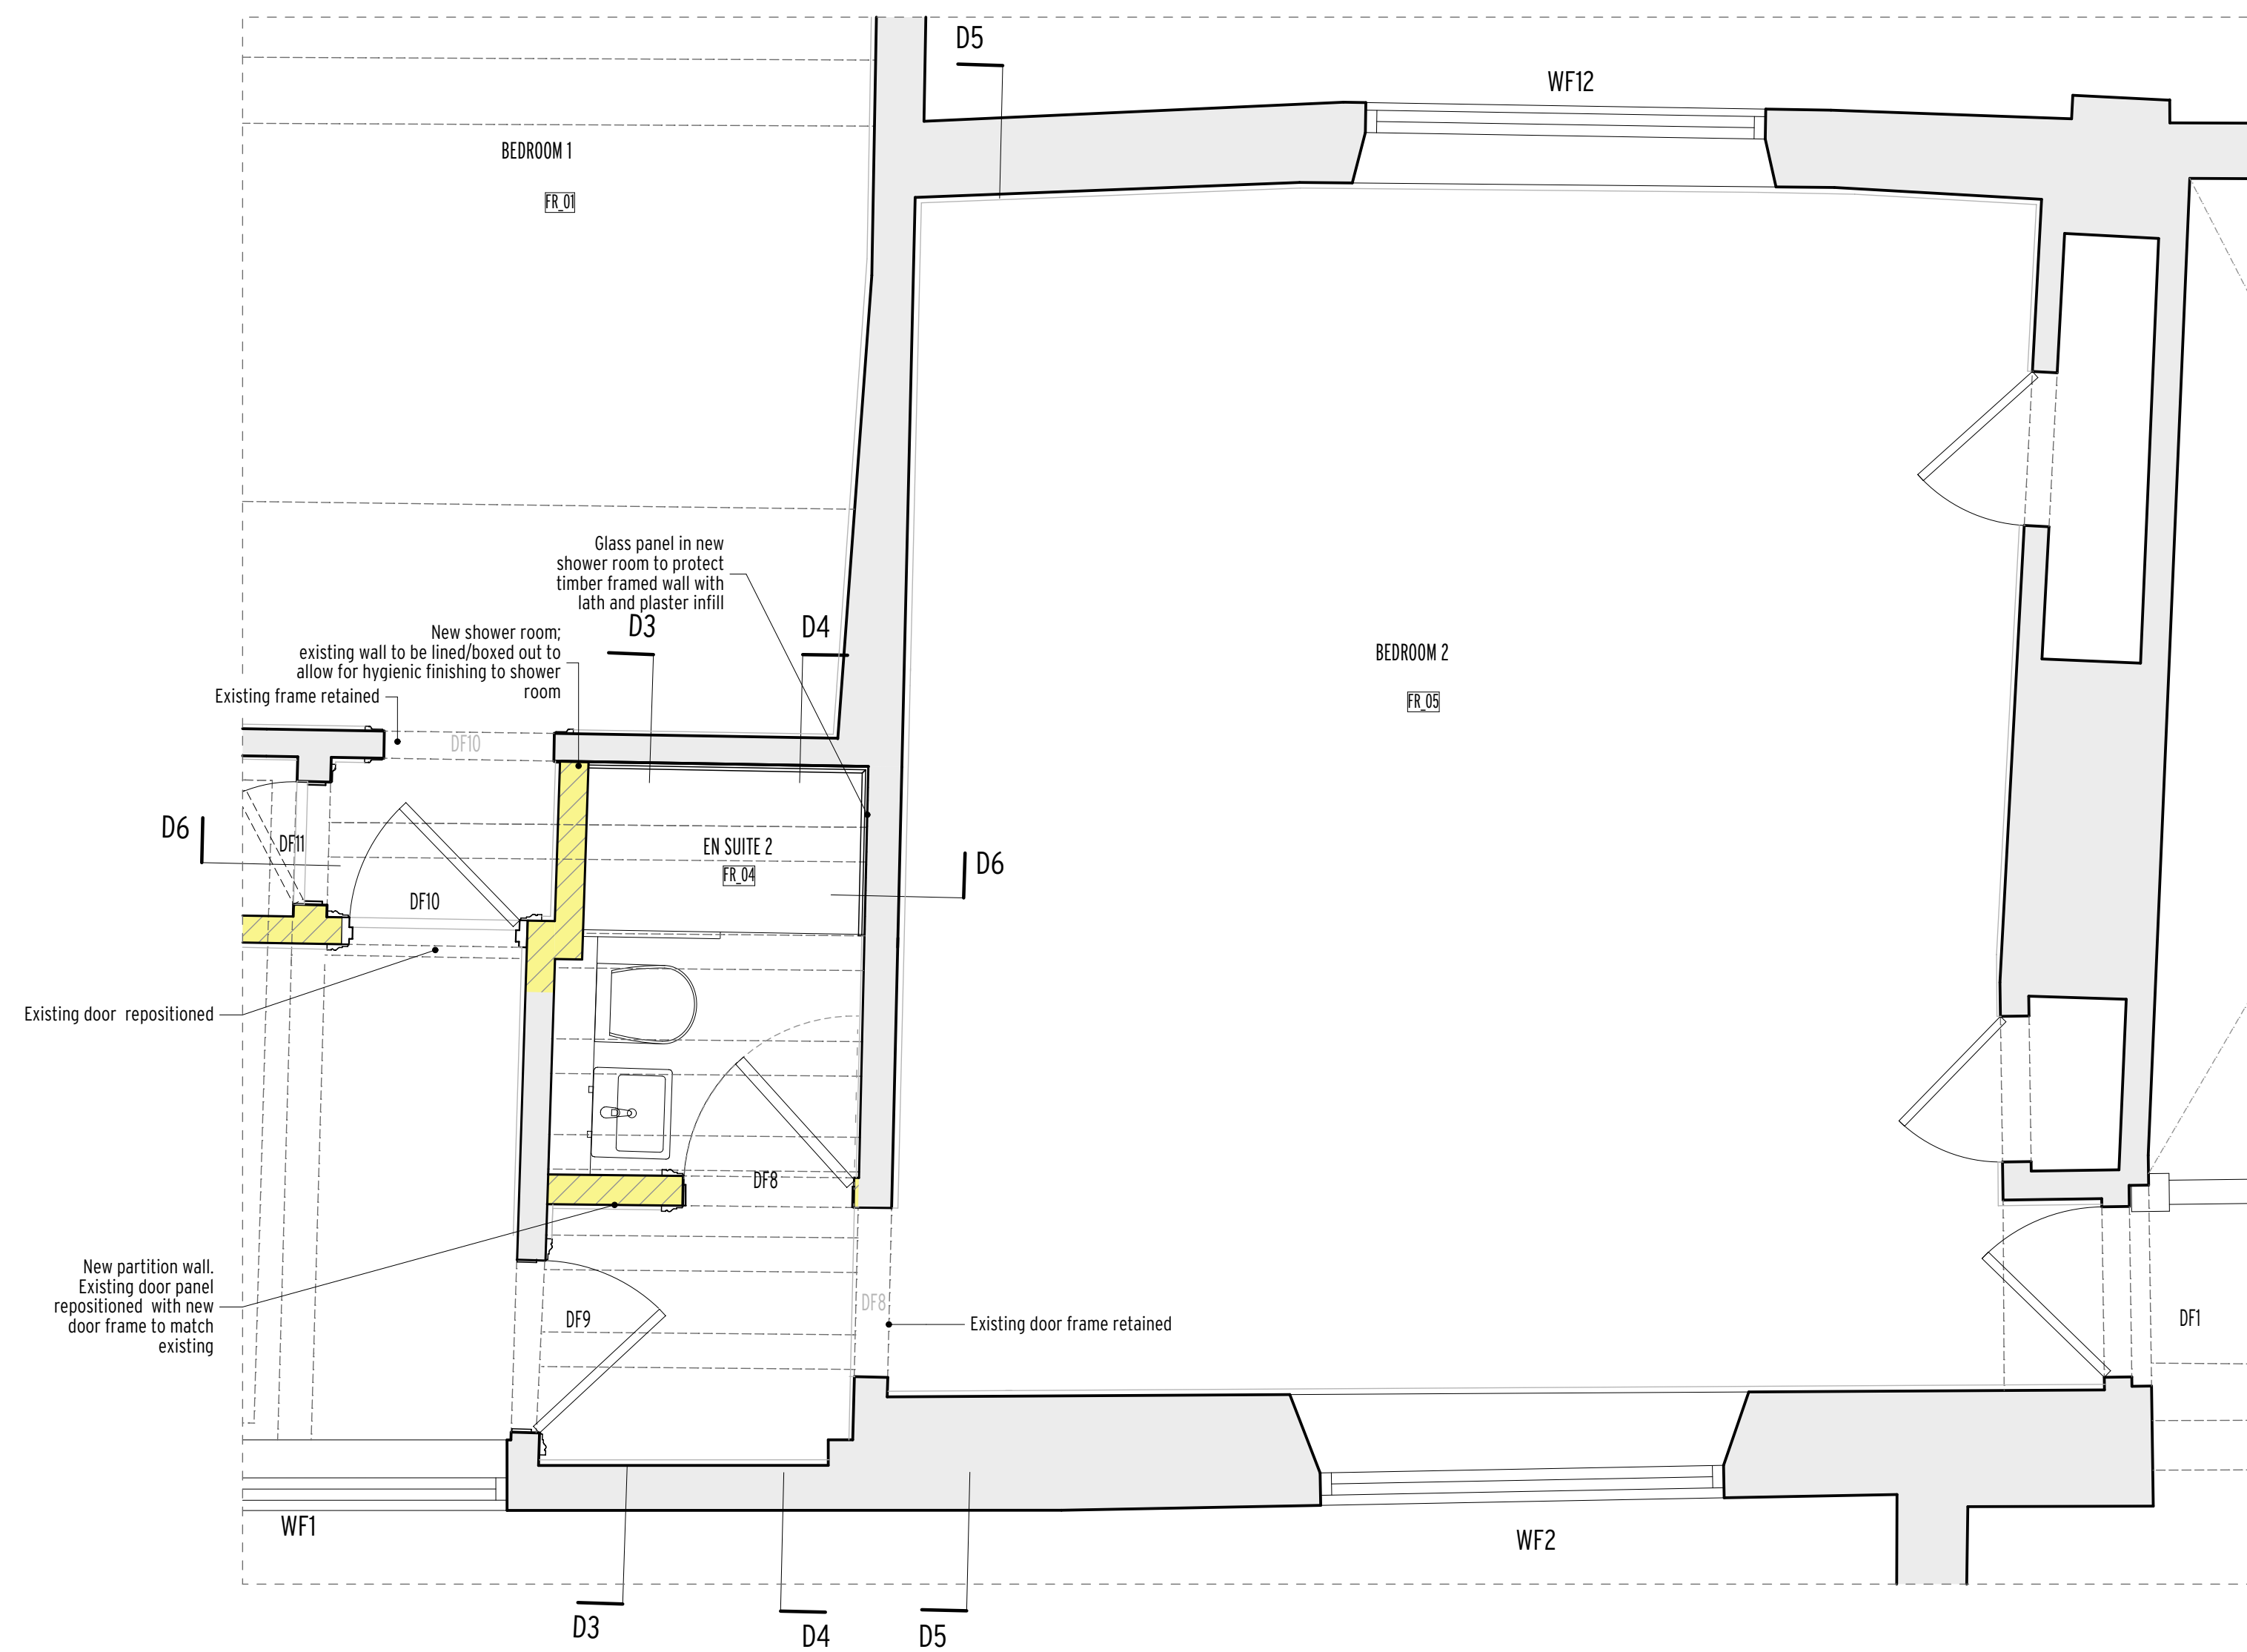

Legend

- Existing Construction
- New Construction

Proposed FR_04 Ensuite & FR_05 Bedroom 2 Plan

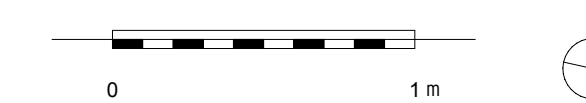

Status: **PLANNING**

Notes:
All copyrights retained.
All information remains the property of Gregori Chiarotti Architects Ltd. and may not be used for any purpose whatsoever, or reproduced through any medium without the written consent of Gregori Chiarotti Architects Ltd.

No responsibility is accepted for unauthorised use.
All information is subject to statutory consents, rights of light and survey.
Do not scale from drawings - Use figured dimensions only and verify on site.

Rev.	Date	Dwn.	Description
0	25/07/23	EBZ	PLANNING

Client:
Mr Moody & Dr Dormer
35 Leighton Road
London
NW5 2QG


Gregori | Chiarotti

Project:
Clopton Hall, Rattlesden, Suffolk,
IP30 0RN


Drawing:
Proposed FR_04 Ensuite & FR_05 -
Bedroom 2 Plan & Sections

Gregori | Chiarotti Projects
United House North Road London N7 9DP
Telephone +44 (0)20 7619 0522
Facsimile +44 (0)20 7619 0532
e-mail gc@gregori-chiarotti.com

Scale(s)	Date	Dwn by:	Chd by:
1:25@ A1	26/07/2023	ebz	
Project No:	Drawing No:	Revision:	
2124	3001	0	

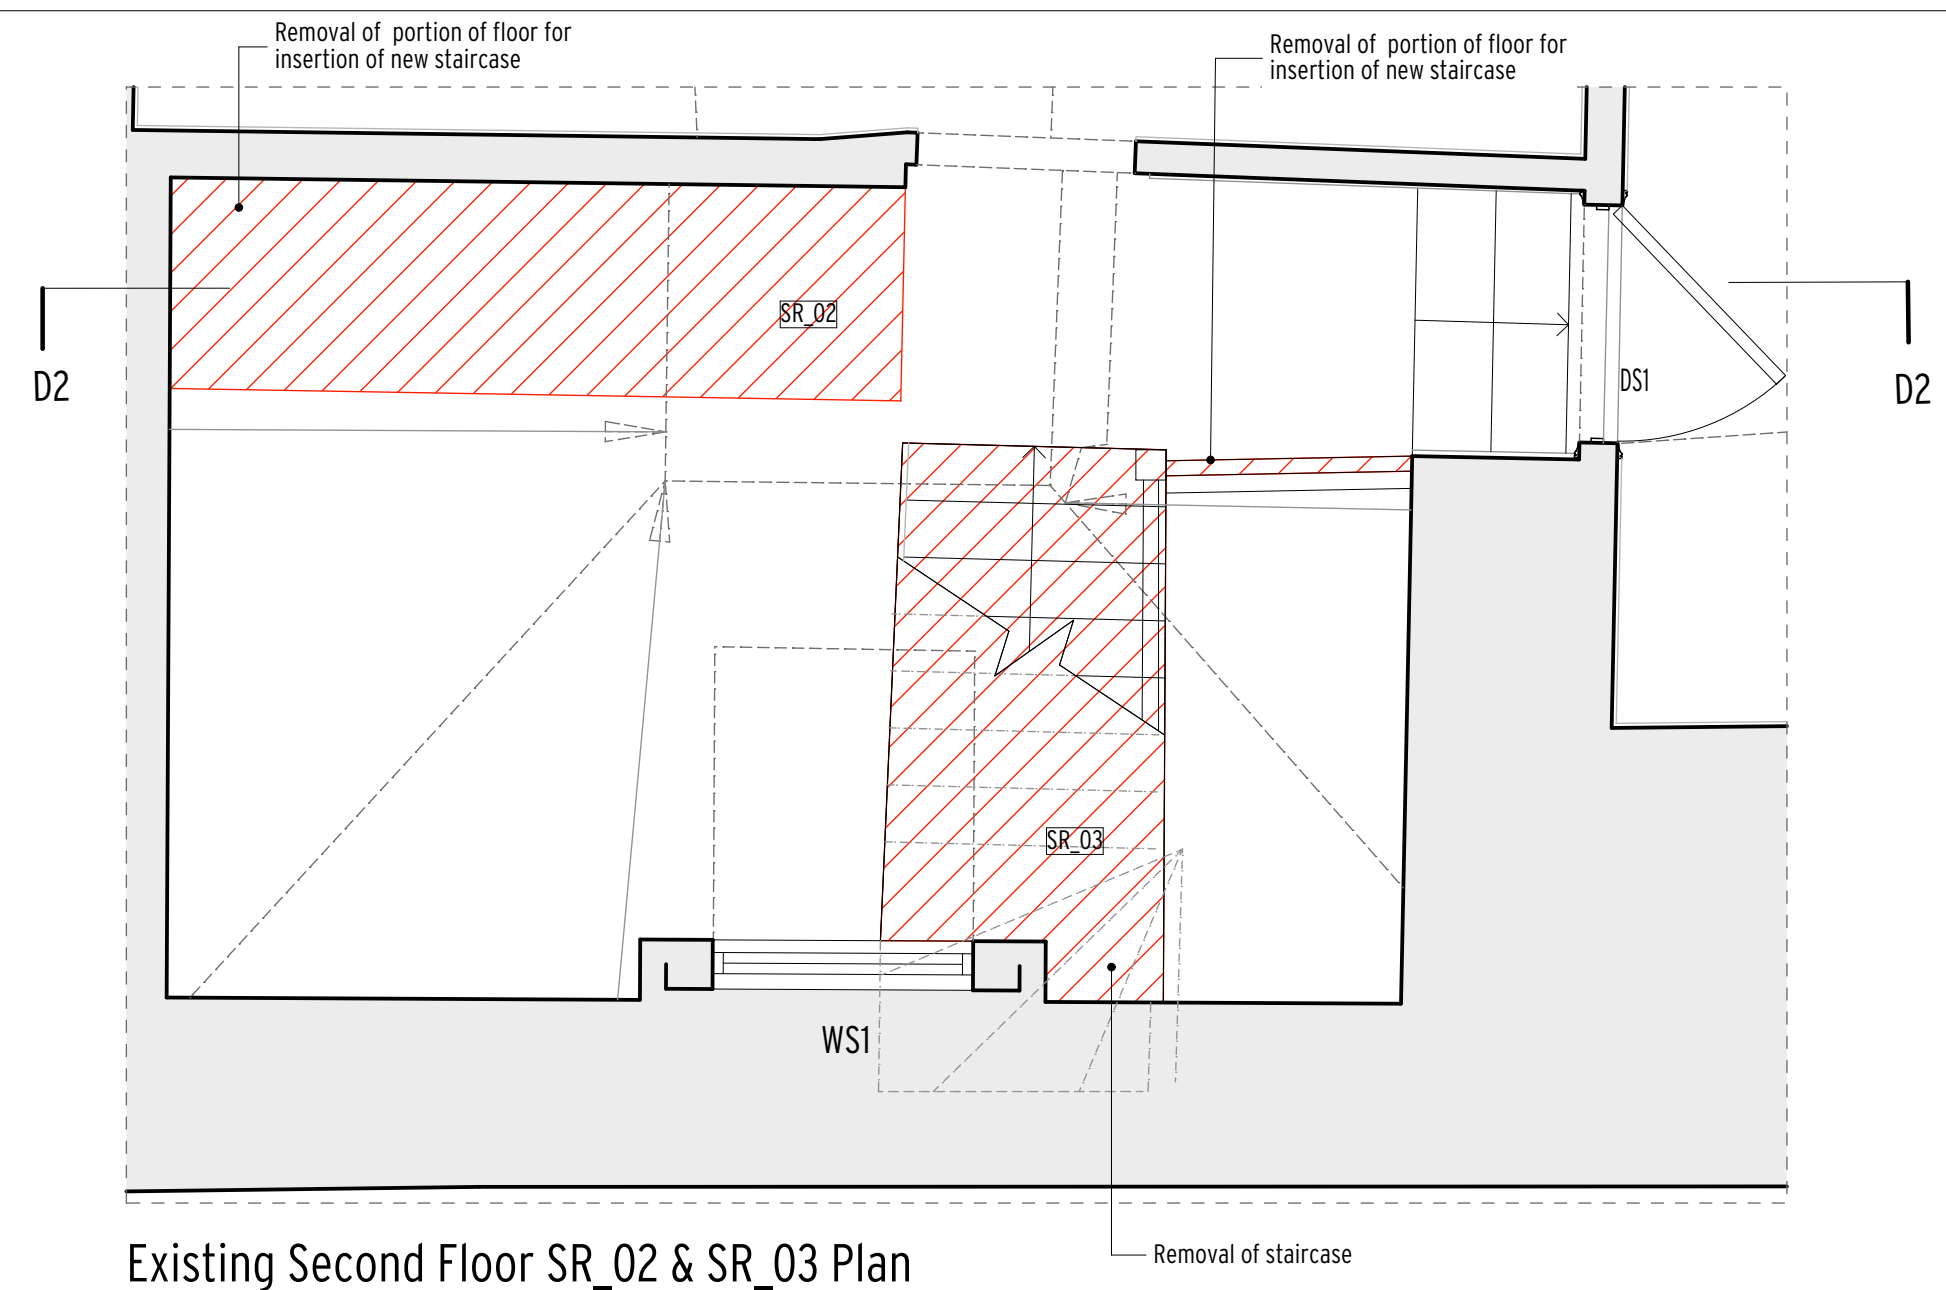



Existing Second Floor SR_02 & SR_03 Plan

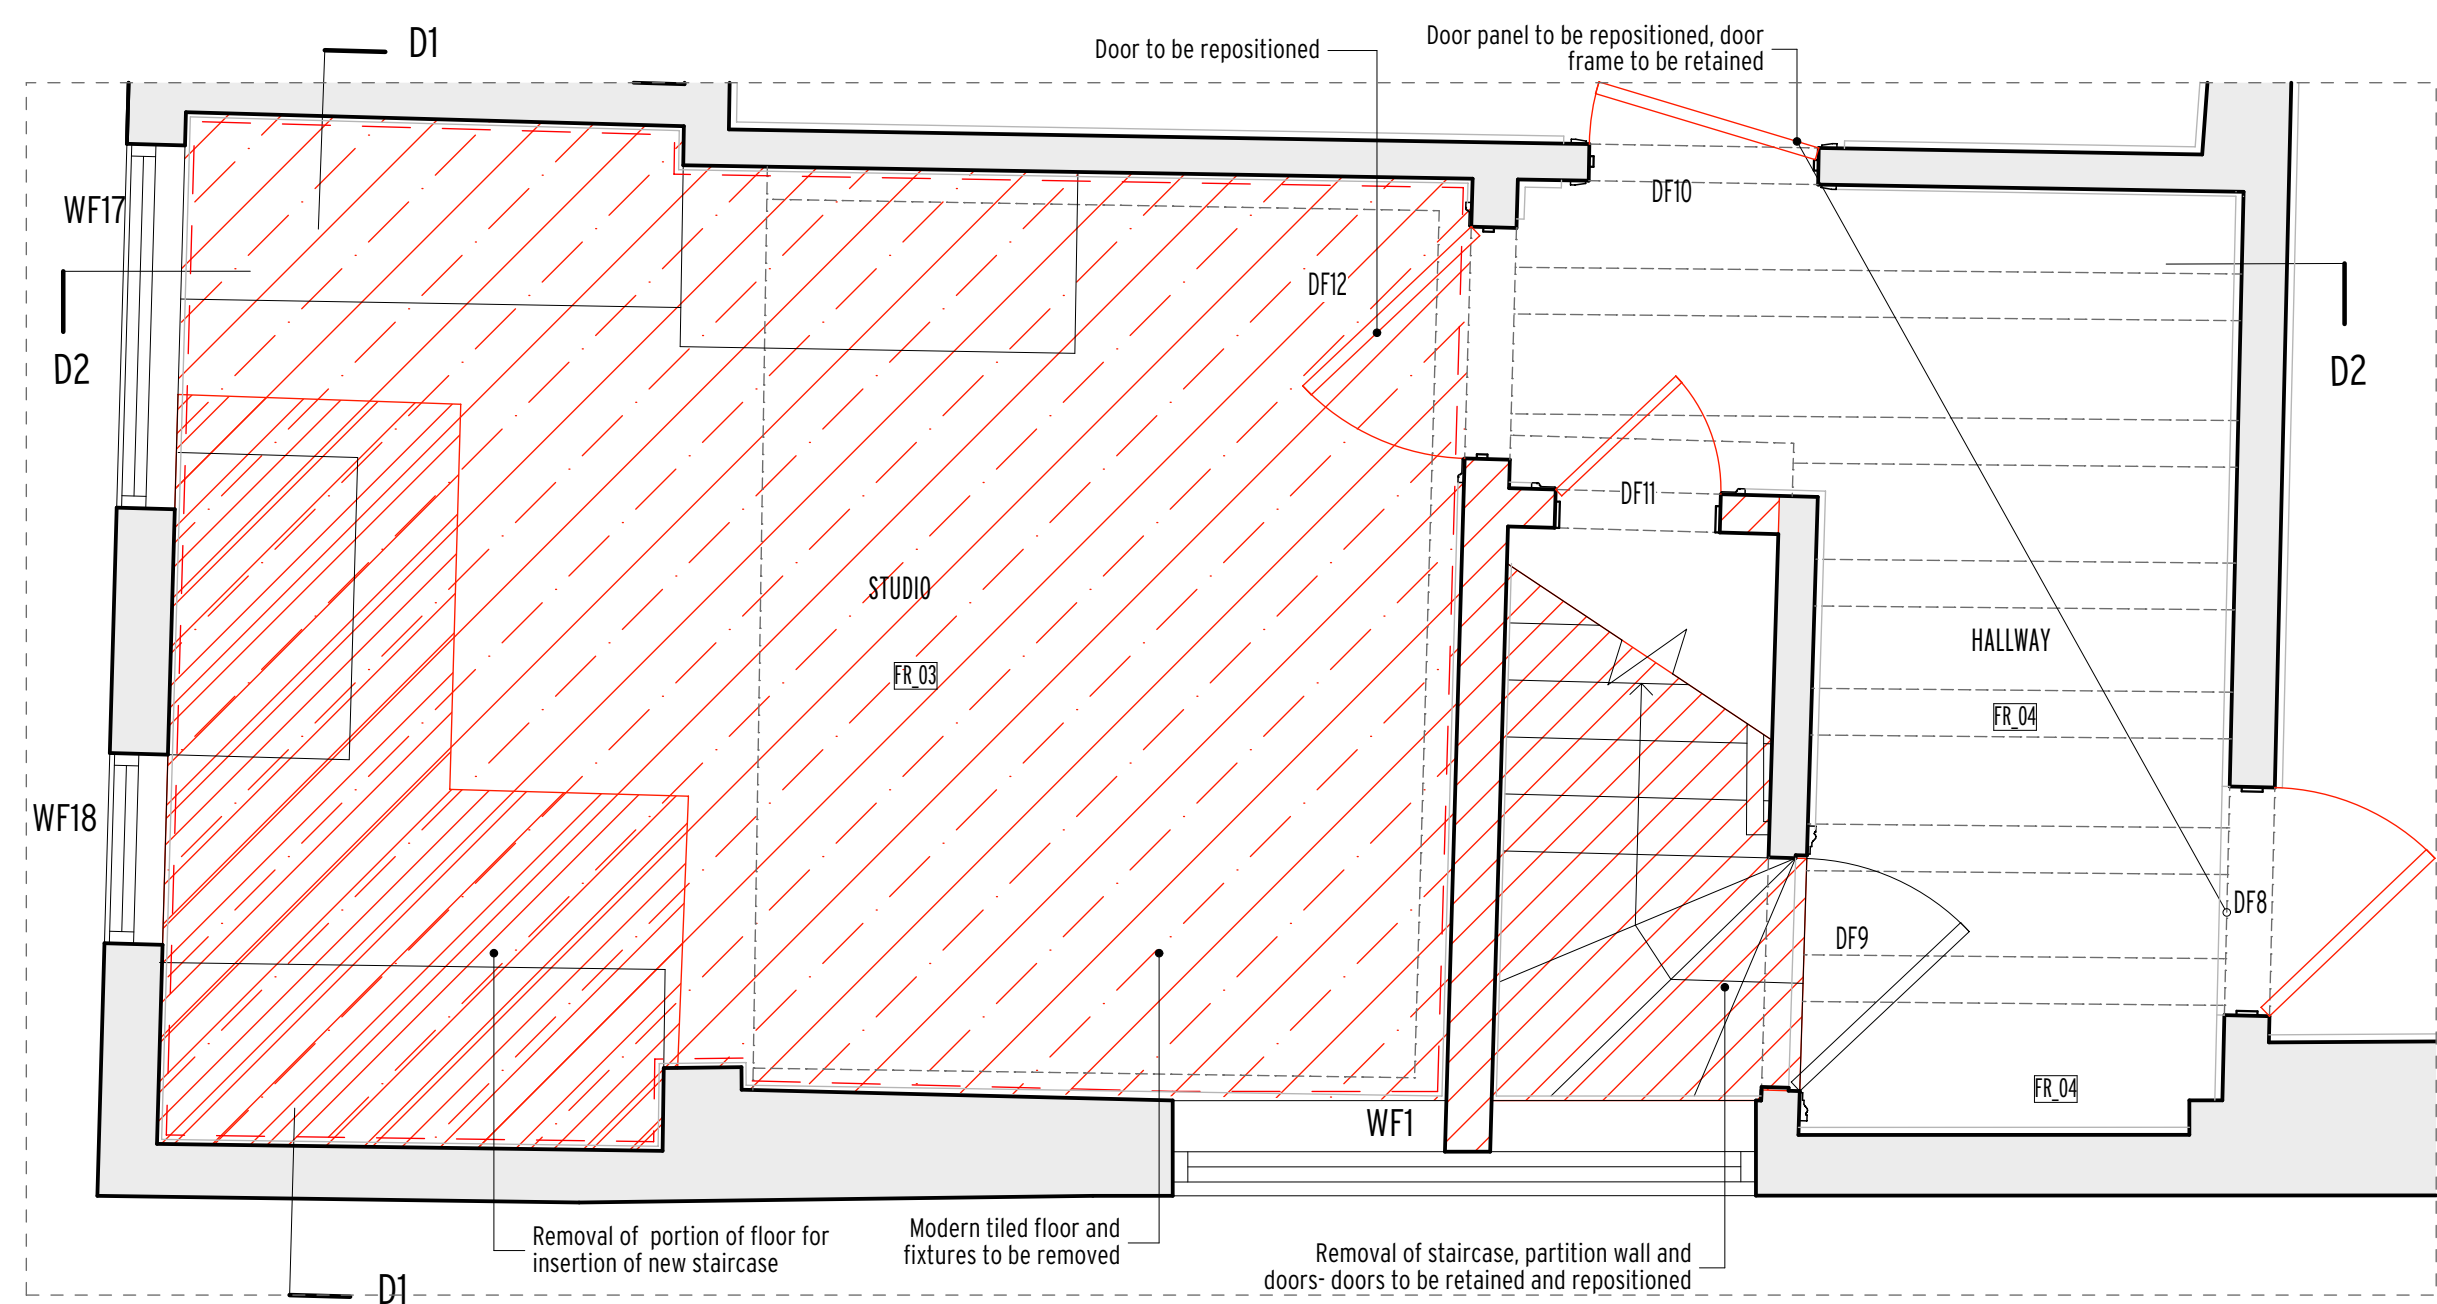


Existing First Floor FR_03 Studio & FR_04 Hallway Plan




Existing Ground Floor GR_01 Porch Plan

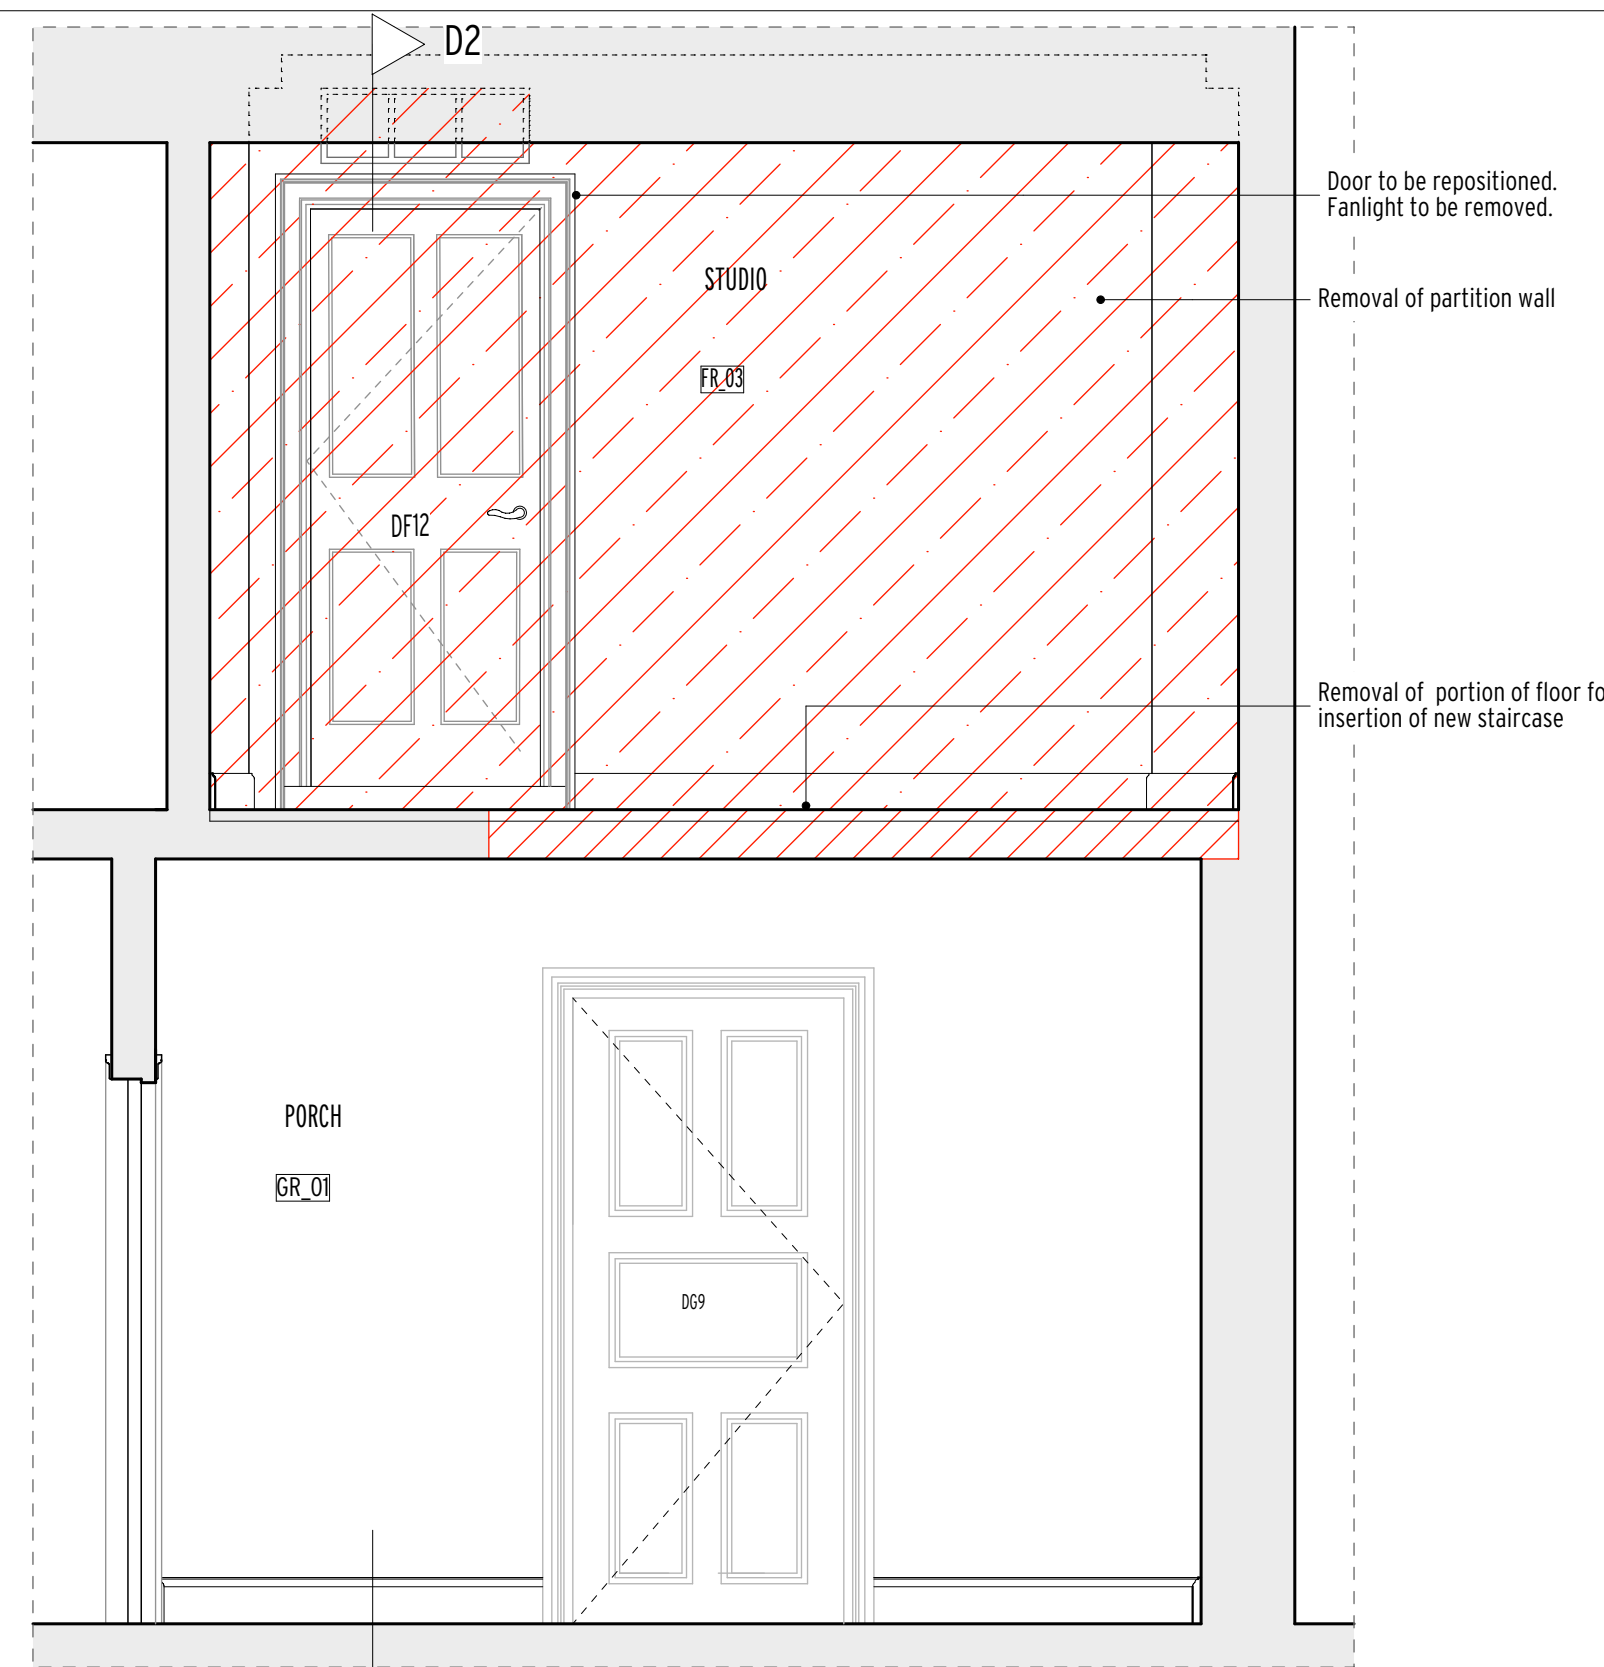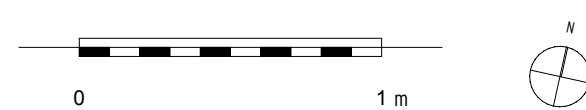

Section D1-D1

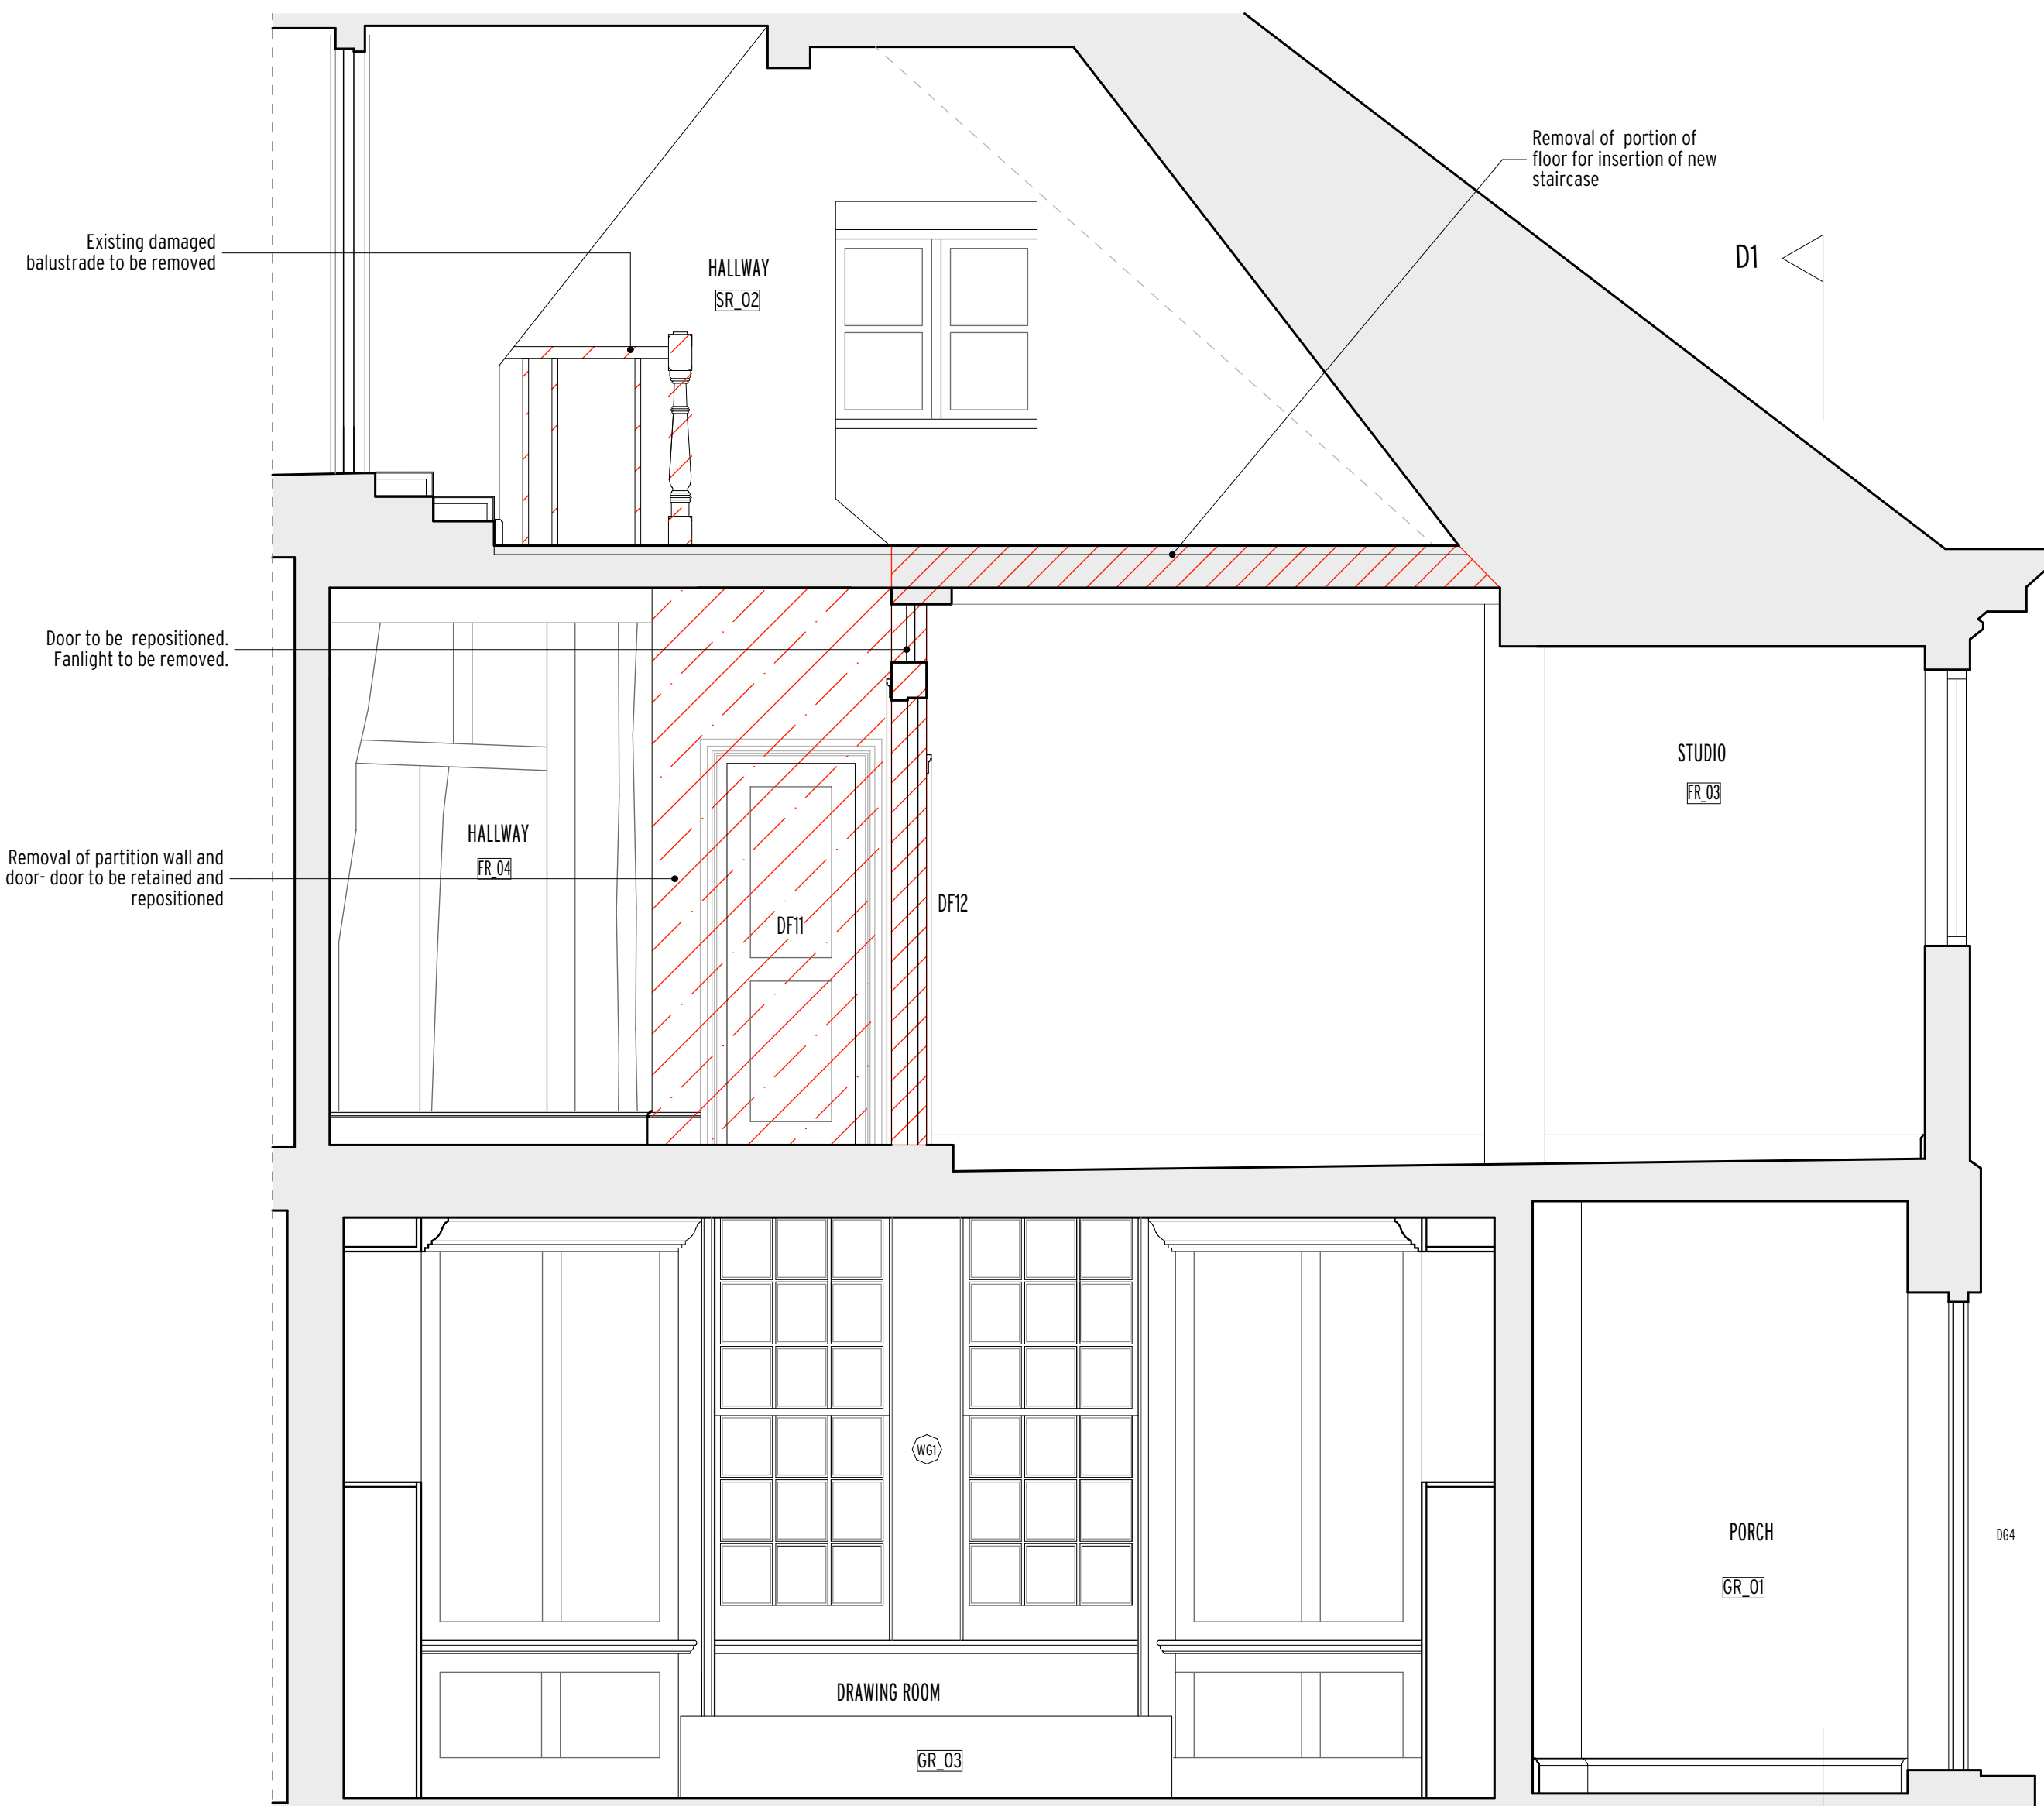

Section D2-D2

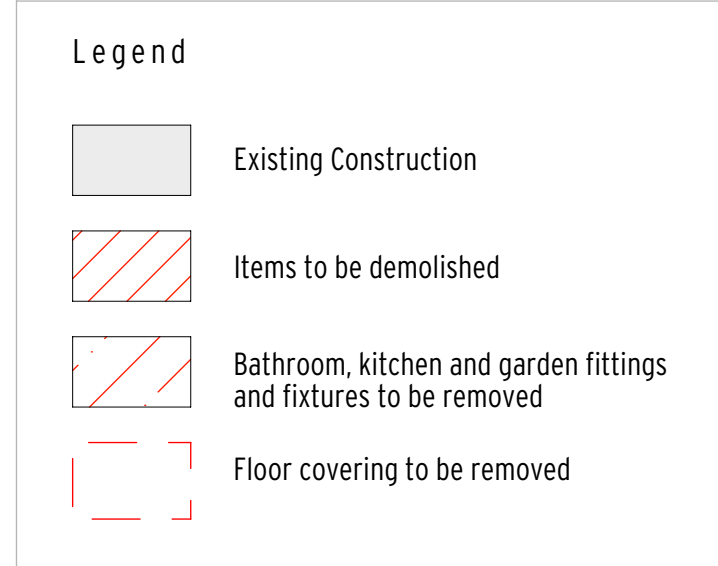

Notes:
 All copyrights retained.
 All information remains the property of Gregori_Chiarotti Projects, and may not be used for any purpose whatsoever, or reproduced through any medium without the written consent of Gregori_Chiarotti Projects.
 No responsibility is accepted for unauthorised use.
 All information is subject to statutory consents, rights of light and survey.
 Do not scale from drawings - Use figured dimensions only and verify on site.

Rev.	Date	Dwn.	Description
0	25/07/23	EBZ	Planning Issue

Gregori | Chiarotti

Gregori | Chiarotti Projects
 United House North Road London N7 9DP
 Telephone +44 (0)20 7619 0522
 Facsimile +44 (0)20 7619 0532
 e-mail gc@gregori-chiarotti.com
 website www.gregori-chiarotti.com

Client:
 Mr Moody & Dr Dormer
 35 Leighton Road
 London
 NW5 2QG

Project:
 Clopton Hall, Rattlesden,
 Suffolk,
 IP30 0RN


Status:
 PLANNING

Drawing:
 Existing Porch GR_01, Studio FR_03 plans and sections


Scale(s):	Date:	Dwn by:	Chd by:
1:25 @ A1	26/07/2023	ebz	
Project No:	Drawing No:	Revision:	
2124	3002	0	

Notes:
 All copyrights retained.
 All information remains the property of Gregori_Chiarotti Projects, and may not be used for any purpose whatsoever, or reproduced through any medium without the written consent of Gregori_Chiarotti Projects.
 No responsibility is accepted for unauthorised use.
 All information is subject to statutory consents, rights of light and survey.
 Do not scale from drawings - Use figured dimensions only and verify on site.


Rev.	Date	Dwn.	Description
0	25/07/23	EBZ	Planning Issue

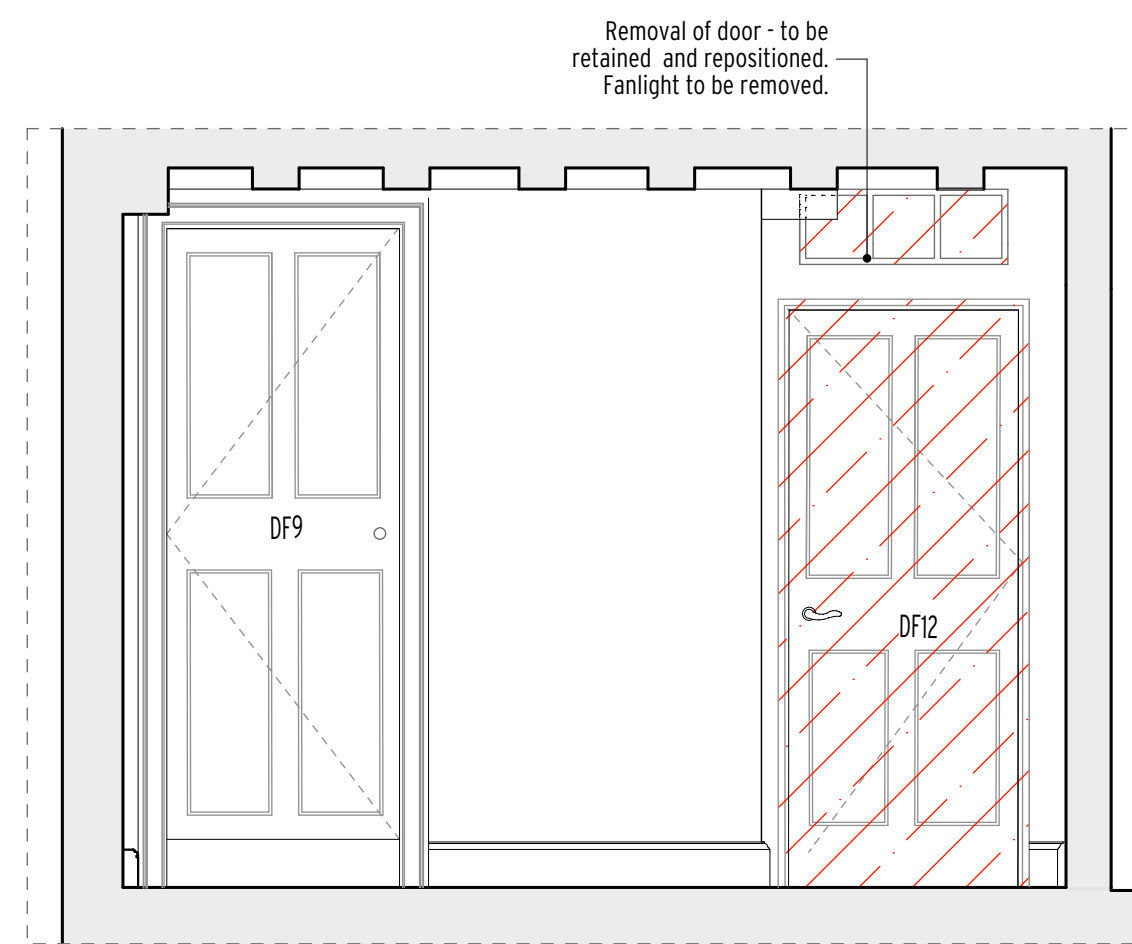

Section D3-D3

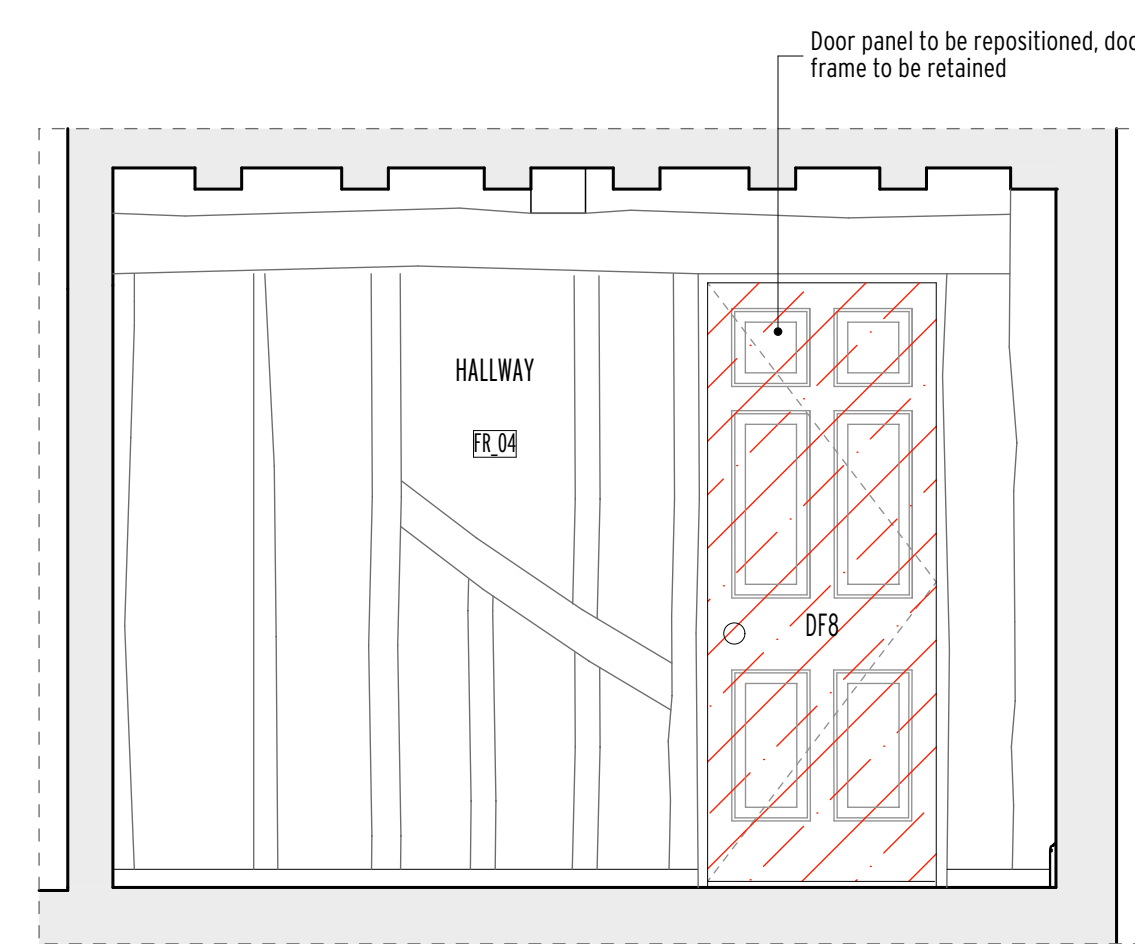


Section D4-D4

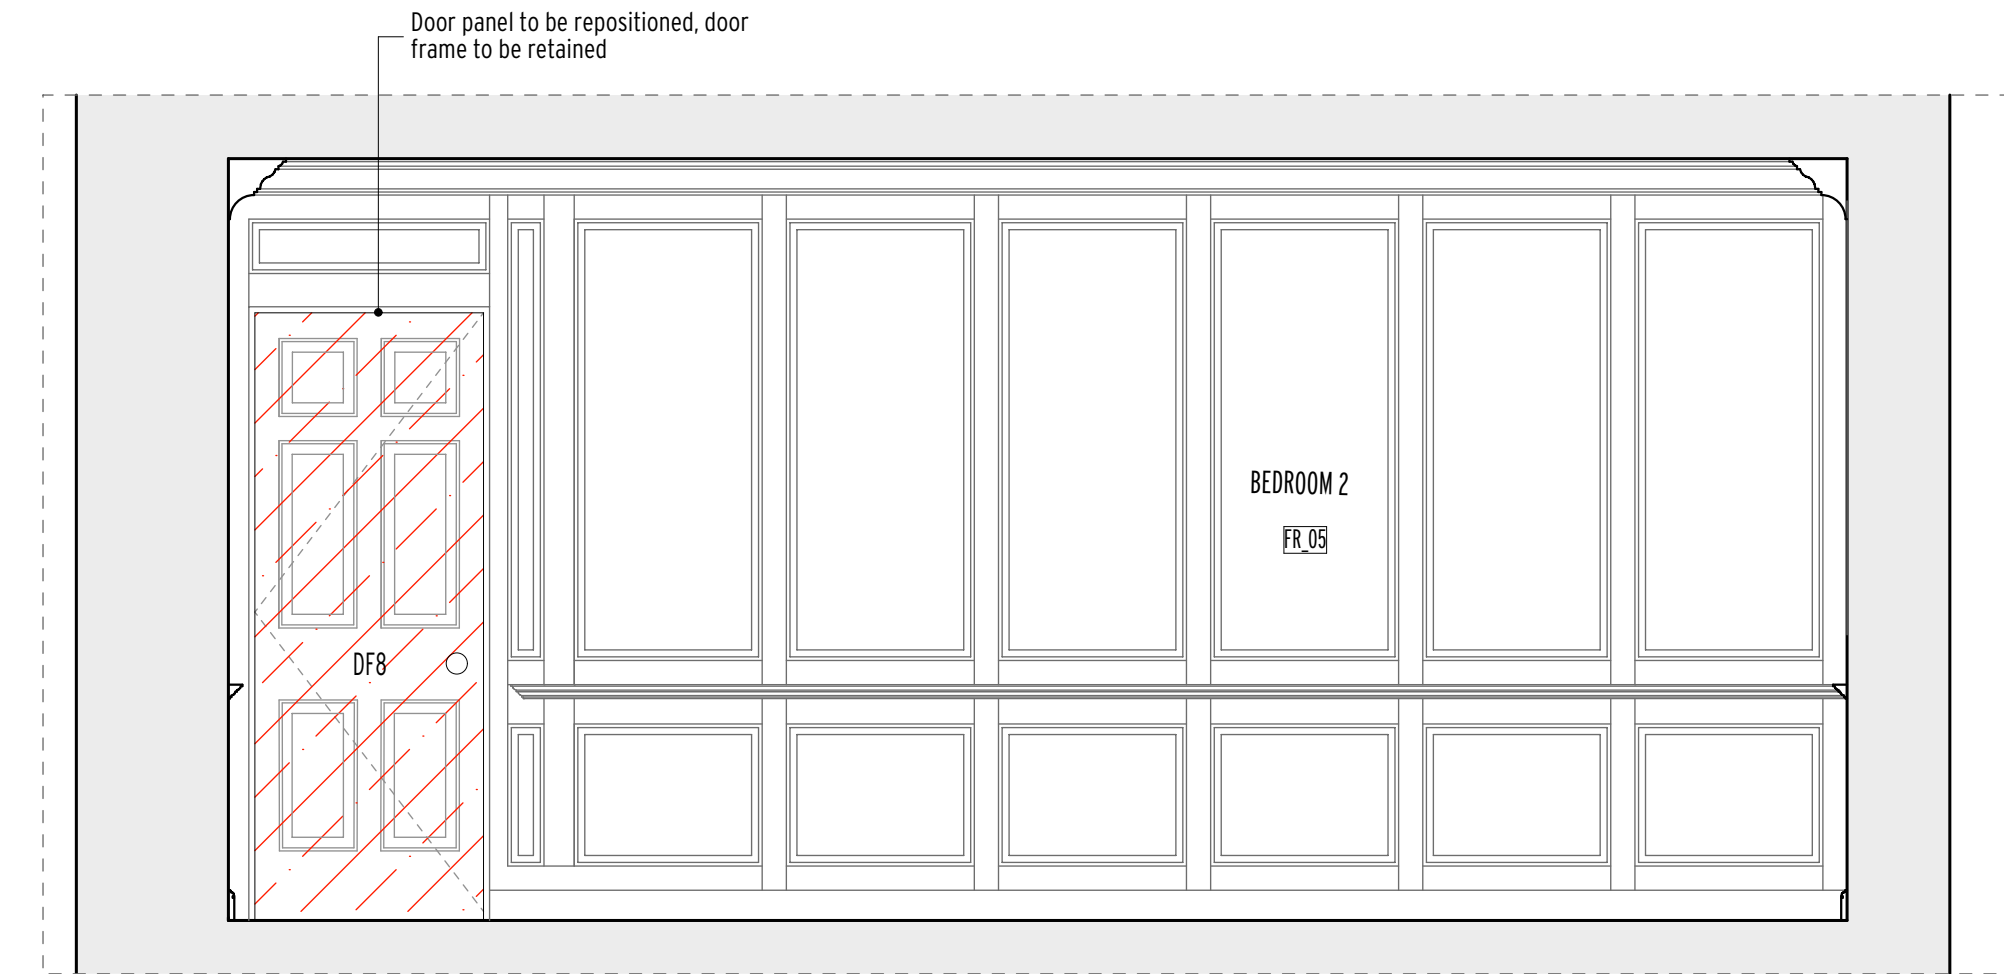

Section D5-D5

Legend

- Existing Construction
- Items to be demolished
- Bathroom, kitchen and garden fittings and fixtures to be removed
- Floor covering to be removed

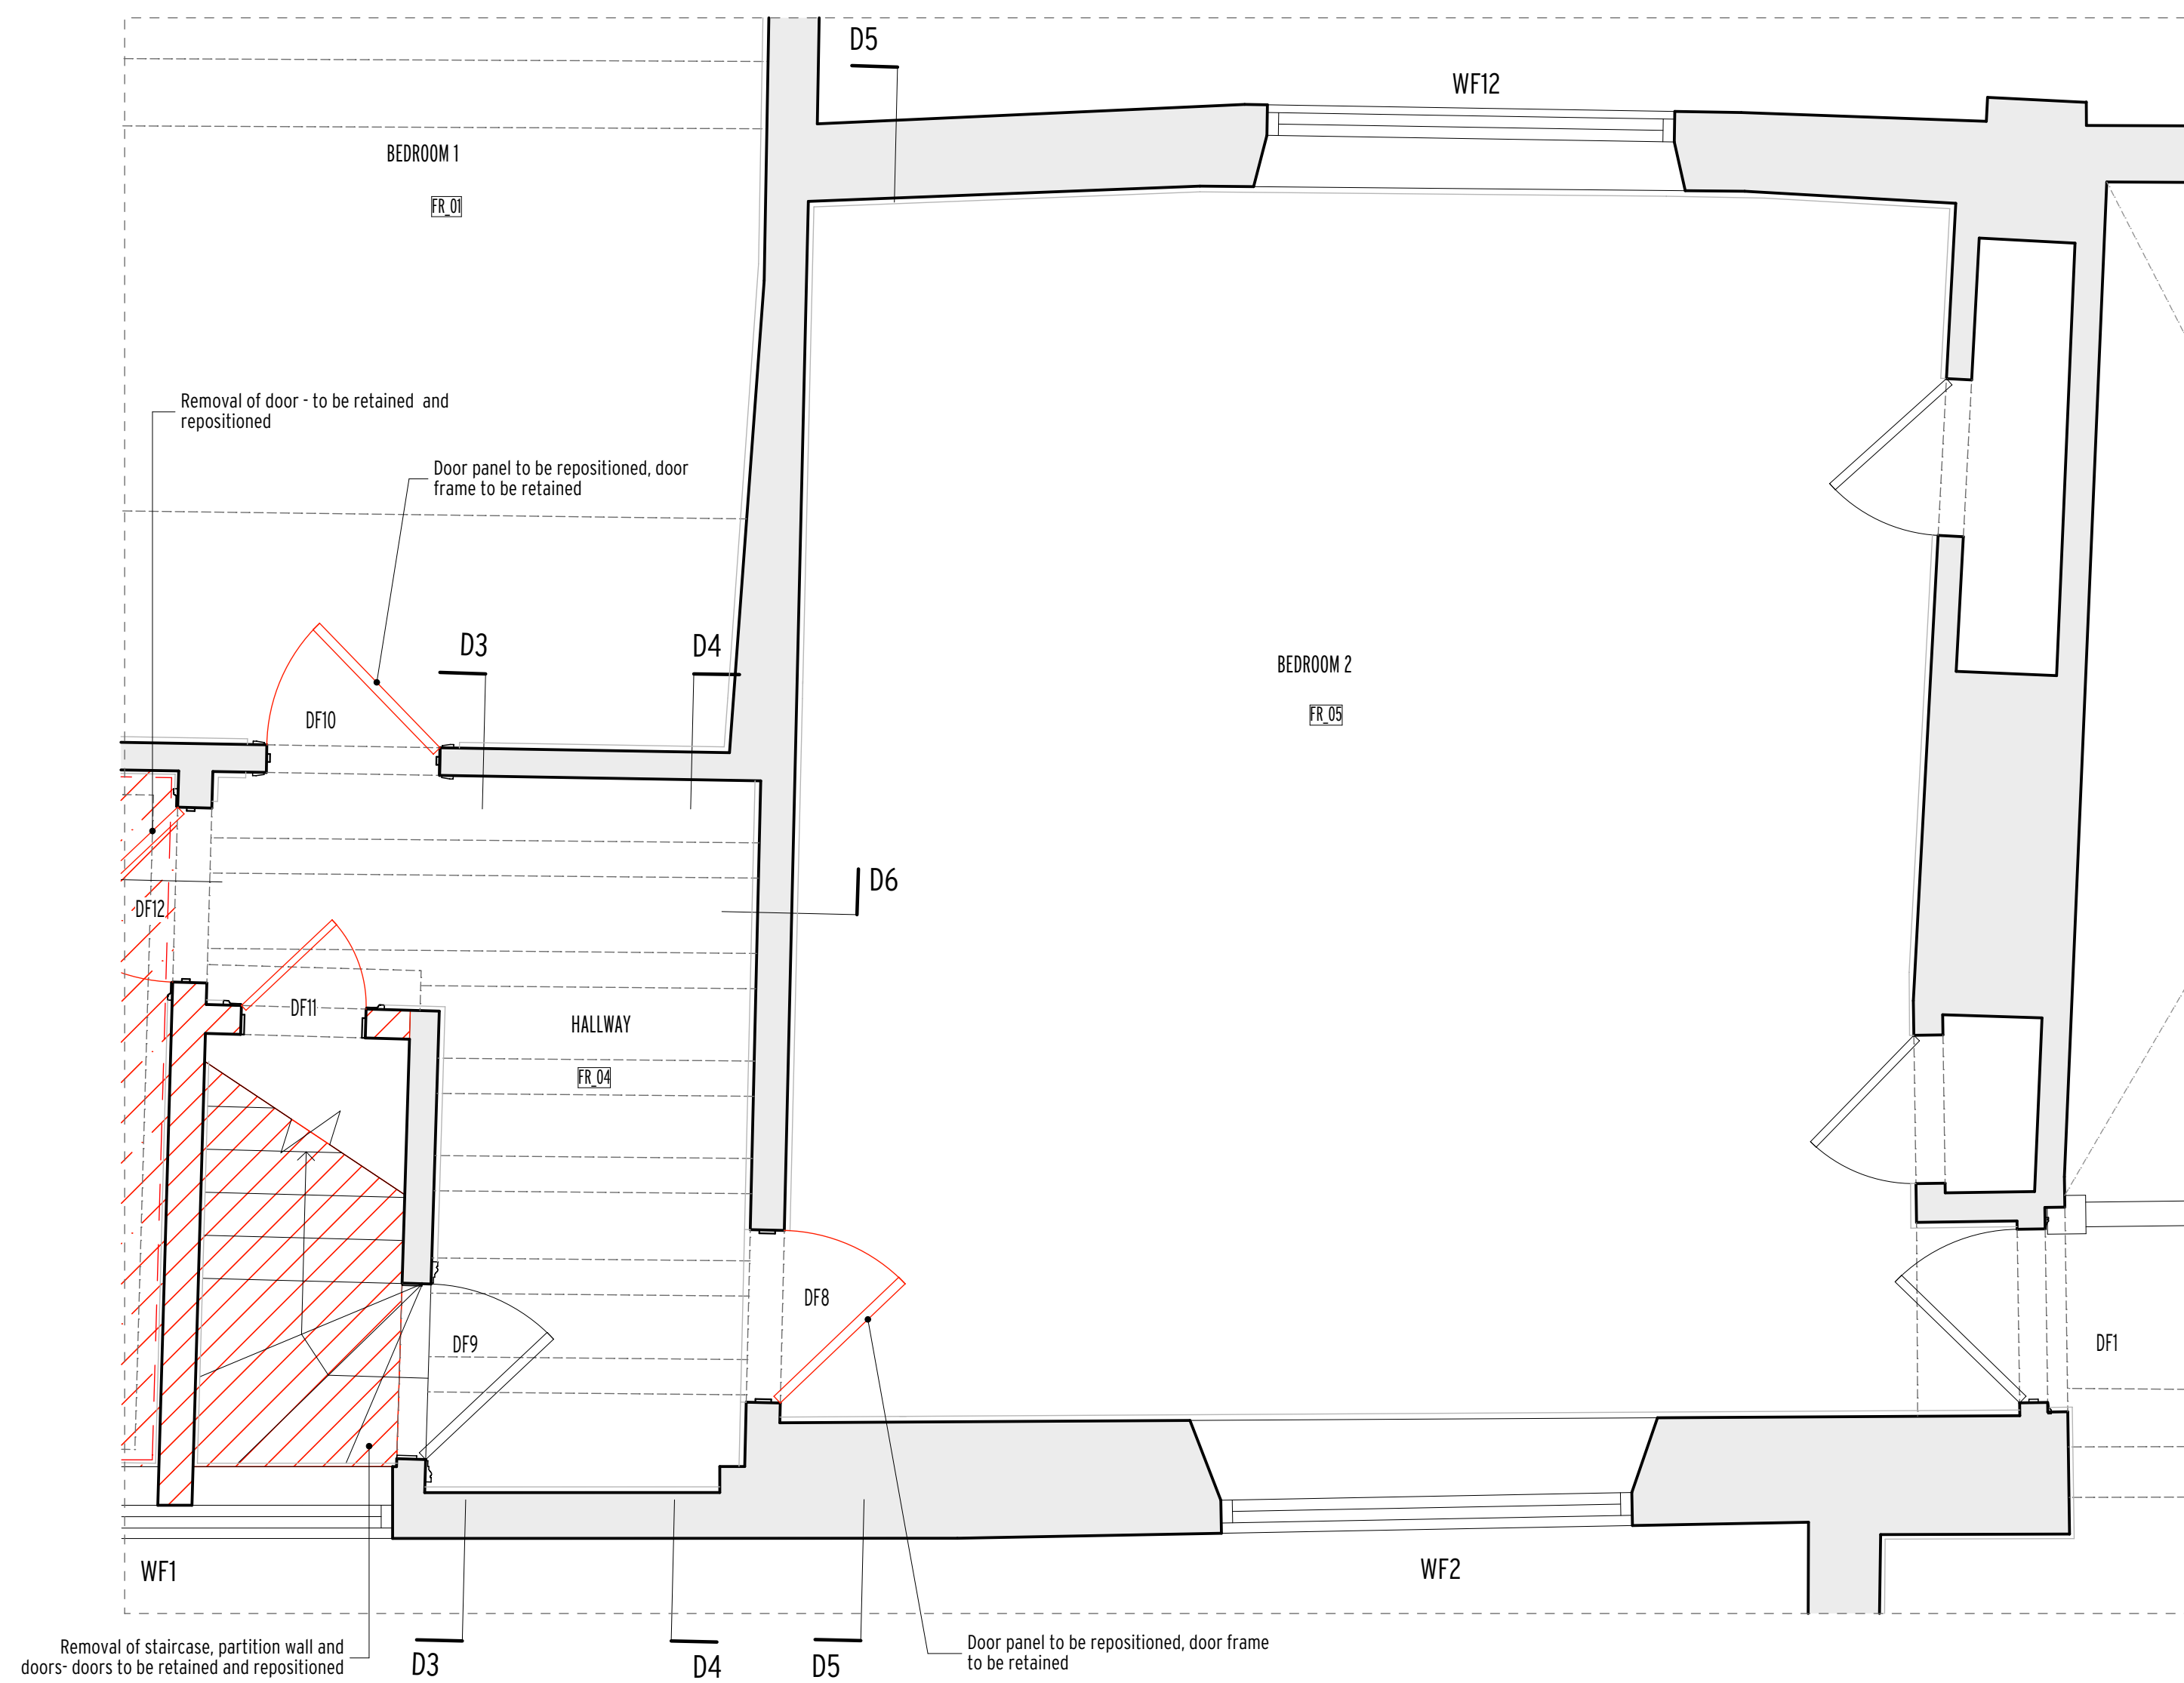

Existing FR_04 Hallway & FR_05 Bedroom 2 Plan



Gregori | Chiarotti

Gregori | Chiarotti Projects
 United House North Road London N7 9DP
 Telephone +44 (0)20 7619 0522
 Facsimile +44 (0)20 7619 0532
 e-mail gc@gregori-chiarotti.com
 website www.gregori-chiarotti.com

Client:
 Mr Moody & Dr Dormer
 35 Leighton Road
 London
 NW5 2QG

Project:
 Clopton Hall, Rattlesden,
 Suffolk,
 IP30 0RN

Status:
PLANNING

Drawing:
 Proposed FR_04 Hallway & FR_05 Bedroom 2
 Plan and Sections

Scale(s):	Date:	Dwn by:	Cnd by:
1:25 @ A1	26/07/2023	ebz	
Project No:	Drawing No:	Revision:	
2124	3003	0	