

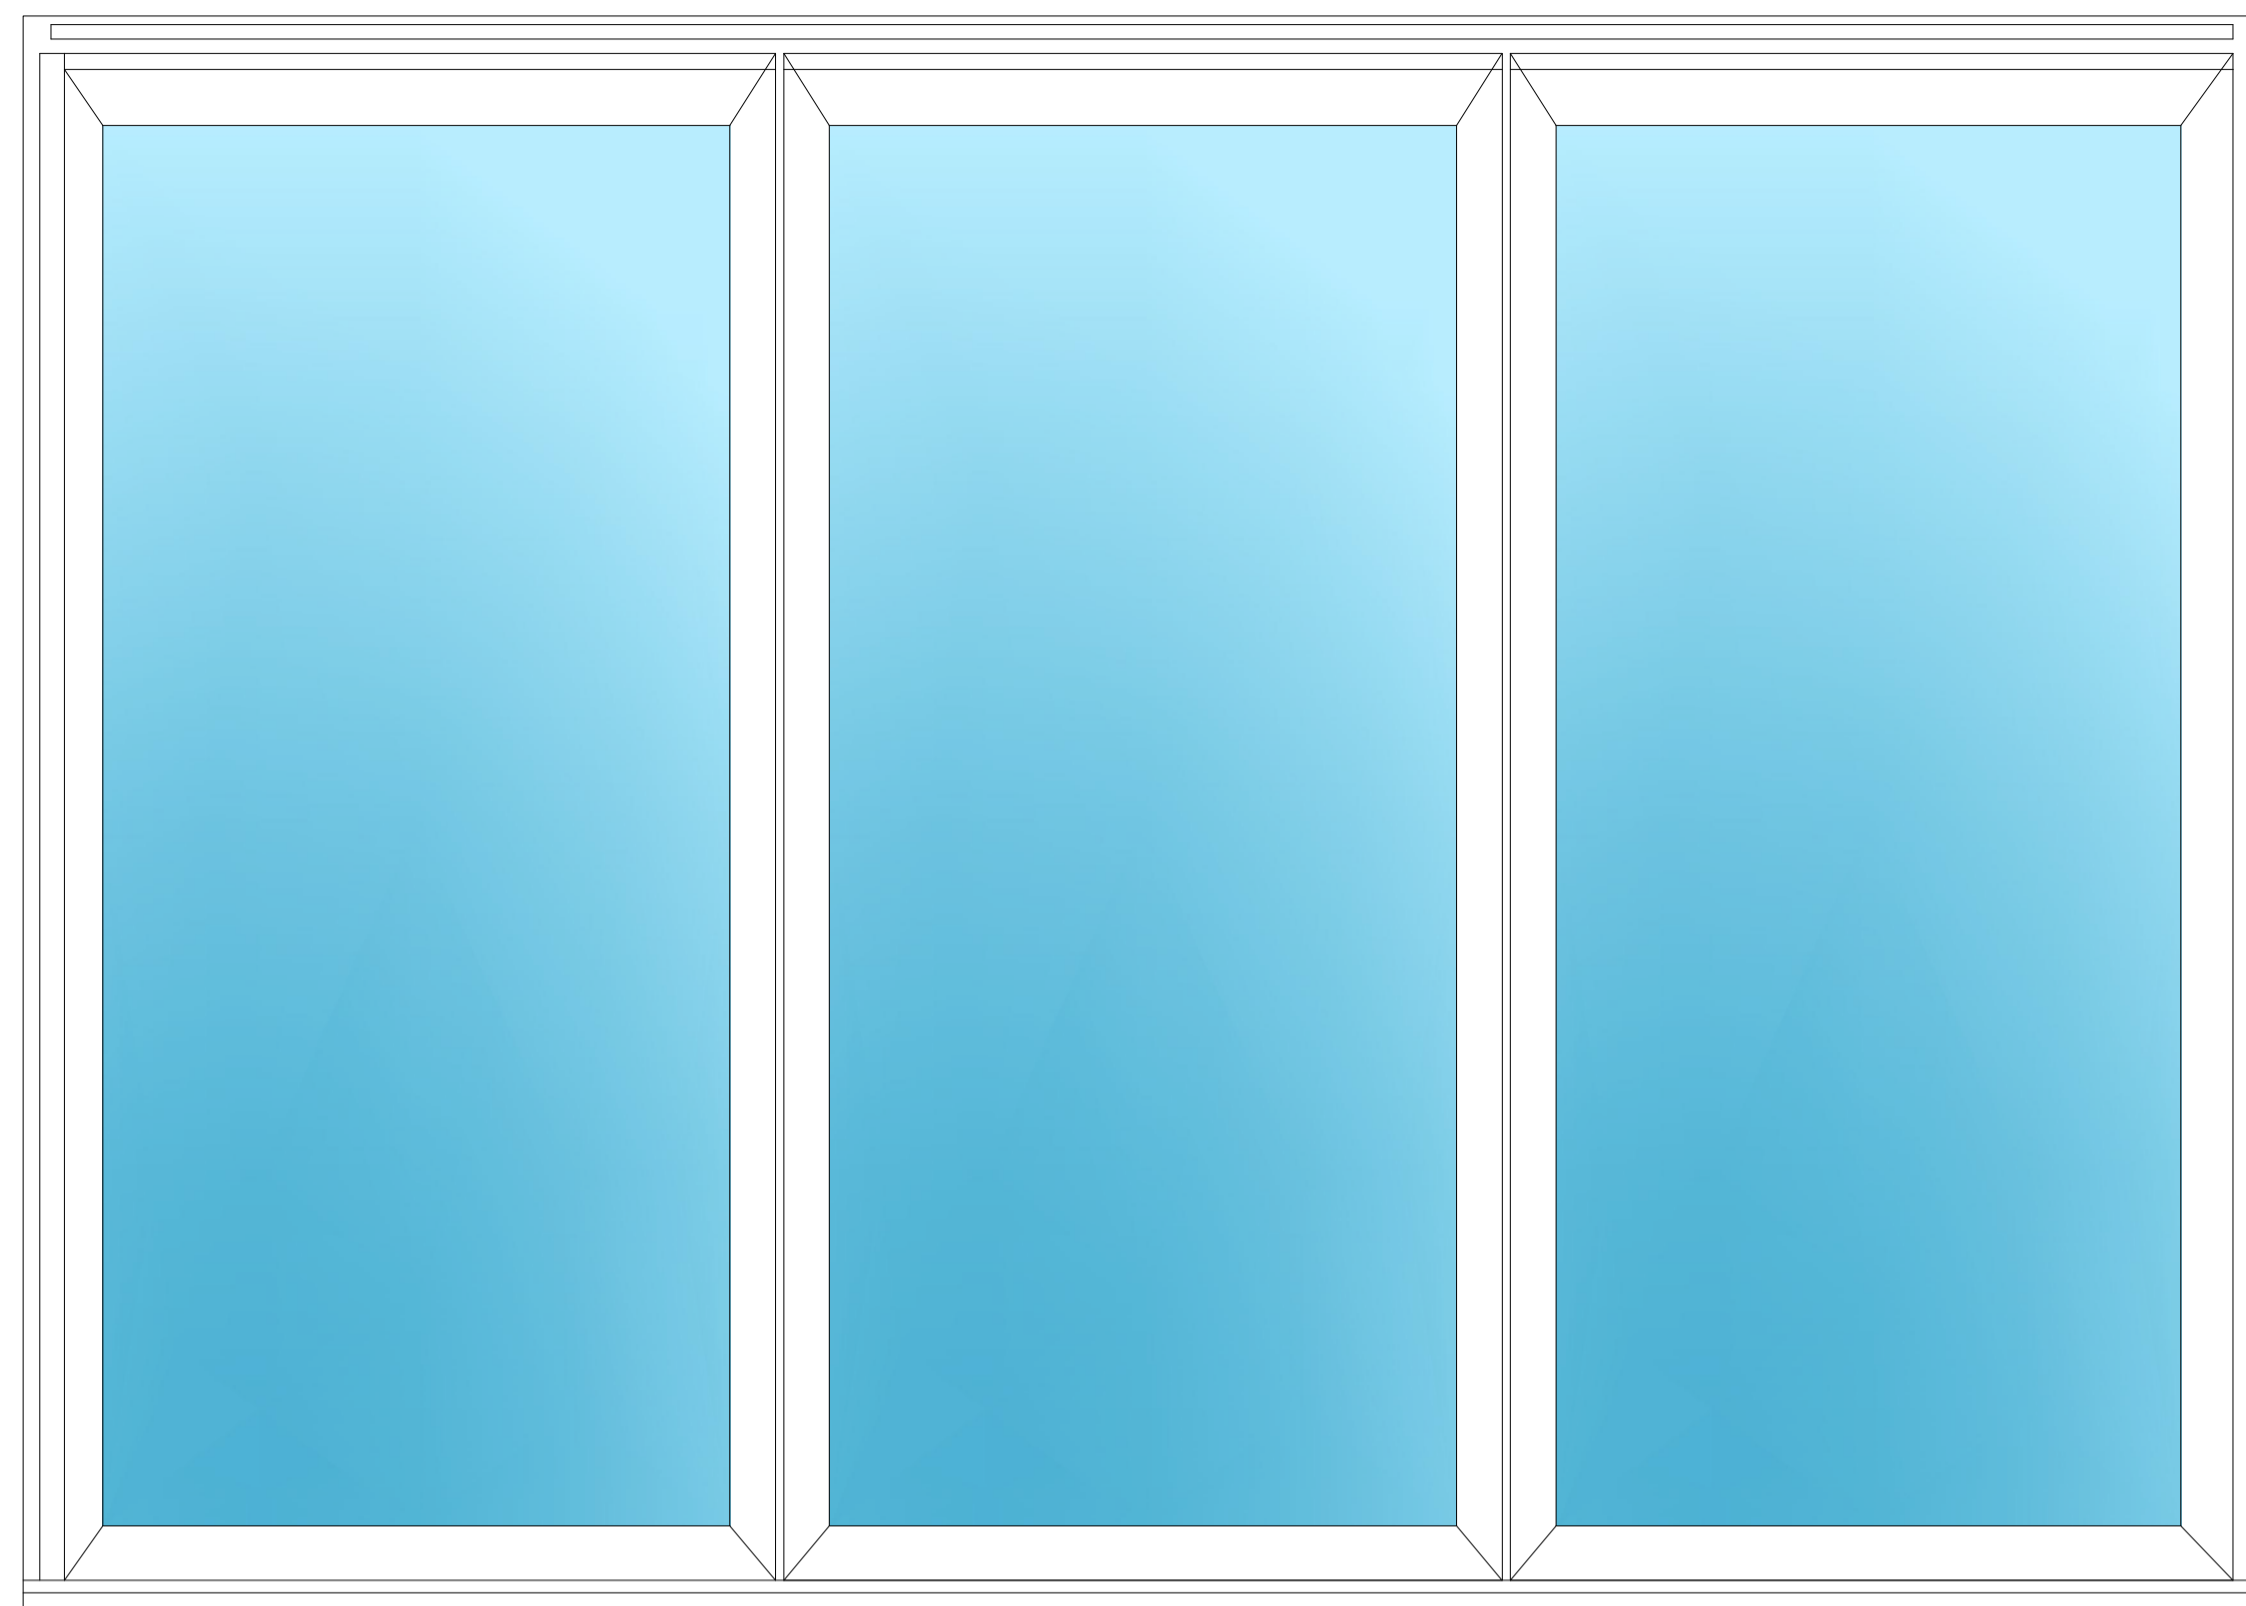



Scale Bar Legend

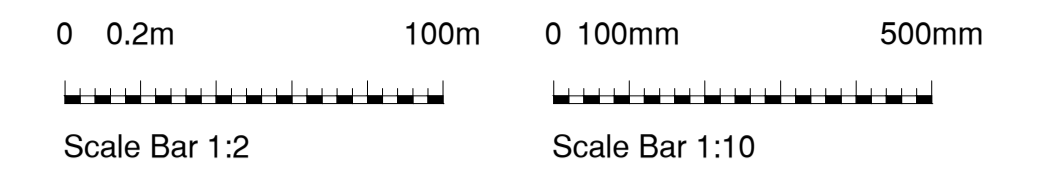


D2 Door Elevations
Scale 1:10

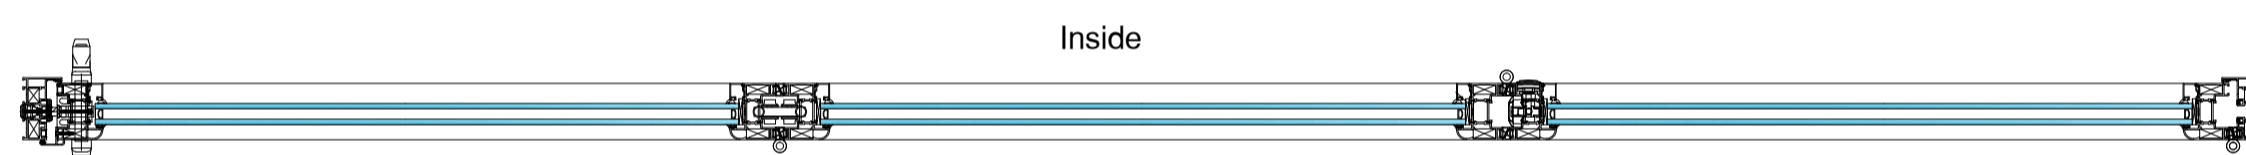


D2 Door Plan
Scale 1:10

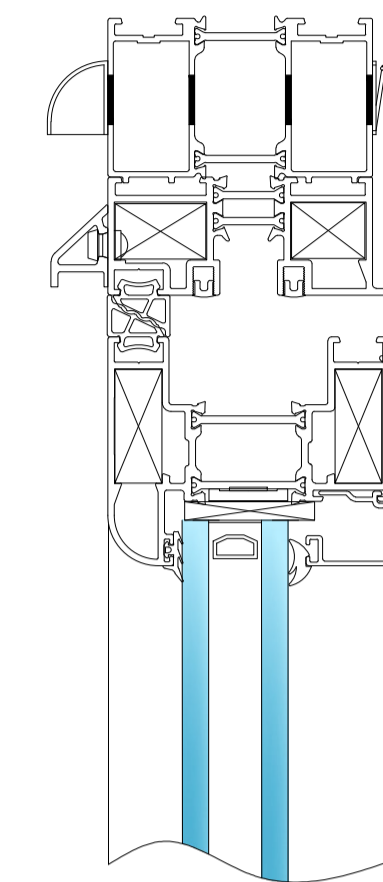

D2 Head/Jamb detail
Scale 1:2

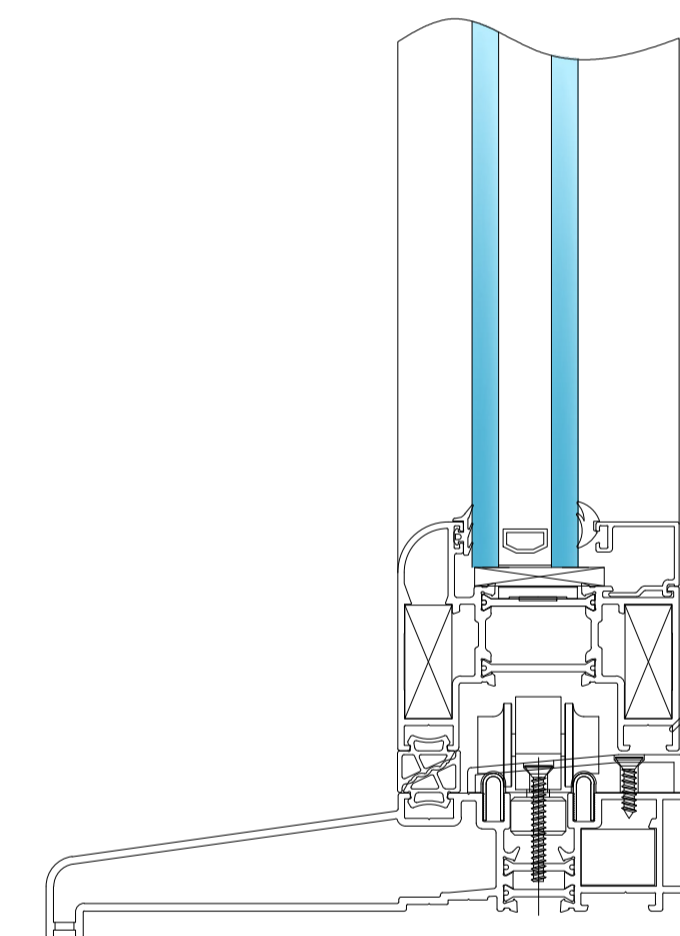

D2 Threshold Detail
Scale 1:2

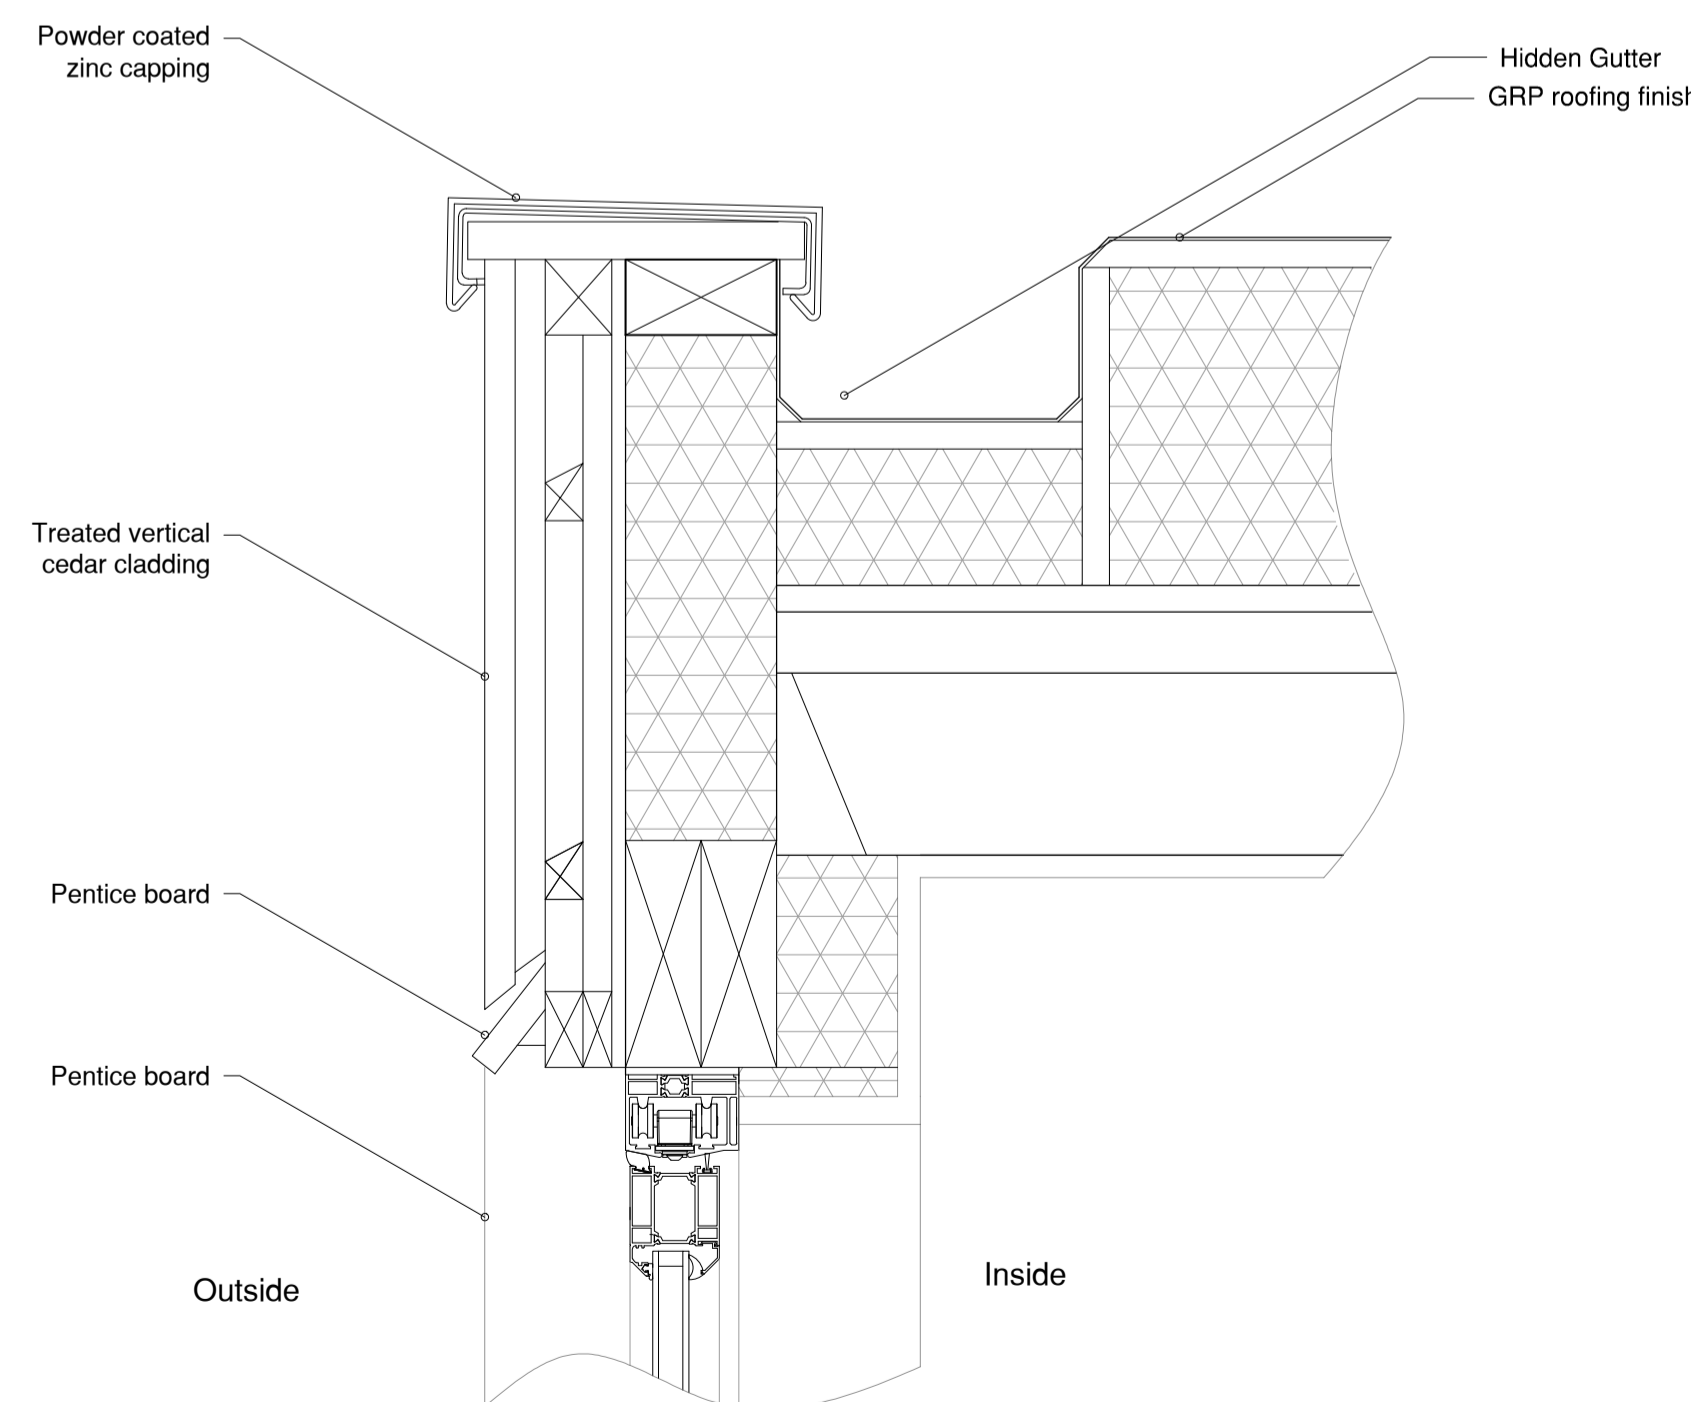

Eaves / Verge Details
Scale 1:10

Rev:	Date:	Details:
A:		
B:		
C:		
D:		
E:		
F:		

Site Address:
The Old Stores, The Row, Hartest, Nr Bury St Edmund's. IP29 4DJ

Project: Application for Listed Building Consent - Erection of single storey rear extensions and insertion of new timber french door. Repositioning oil tank and removal of part of flint boundary wall to create outdoor seating area

Client:
Mr S & Mrs J Crisp
Drawing Status:
Planning - Discharge of Condition
Drawn by:
DC

Scales:
See Drawing @A1
Drawing No:
1092-01-12
Date:
July 2023

Drawing Content:
D2 Fenestration and Eaves Details

Planning status:
Approval Nos: DC/23/02070 and DC/23/02071

Building Regulation status:

This drawing is the copyright of Optimum Architecture Limited and may not be traced, copied (apart from for the sole purpose of carrying out the construction of the described works) or reproduced without prior written consent.
Do not scale from this drawing. Any dimensions stated are for guidance only, all written and scaled dimensions are to be checked on site prior to commencement of works. Any discrepancies must be reported immediately.