

project:
Brecklands, Lower Froyle
drawing:
Site plan proposed





PERRY + BELL LTD
ARCHITECTS
21 WOODSTOCK ST
LONDON W1C 2AP
architecture@perryandbell.com T: 020 7495 6636



Rev	Comment	Issued by	Issue Date
-	-	-	-

info

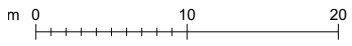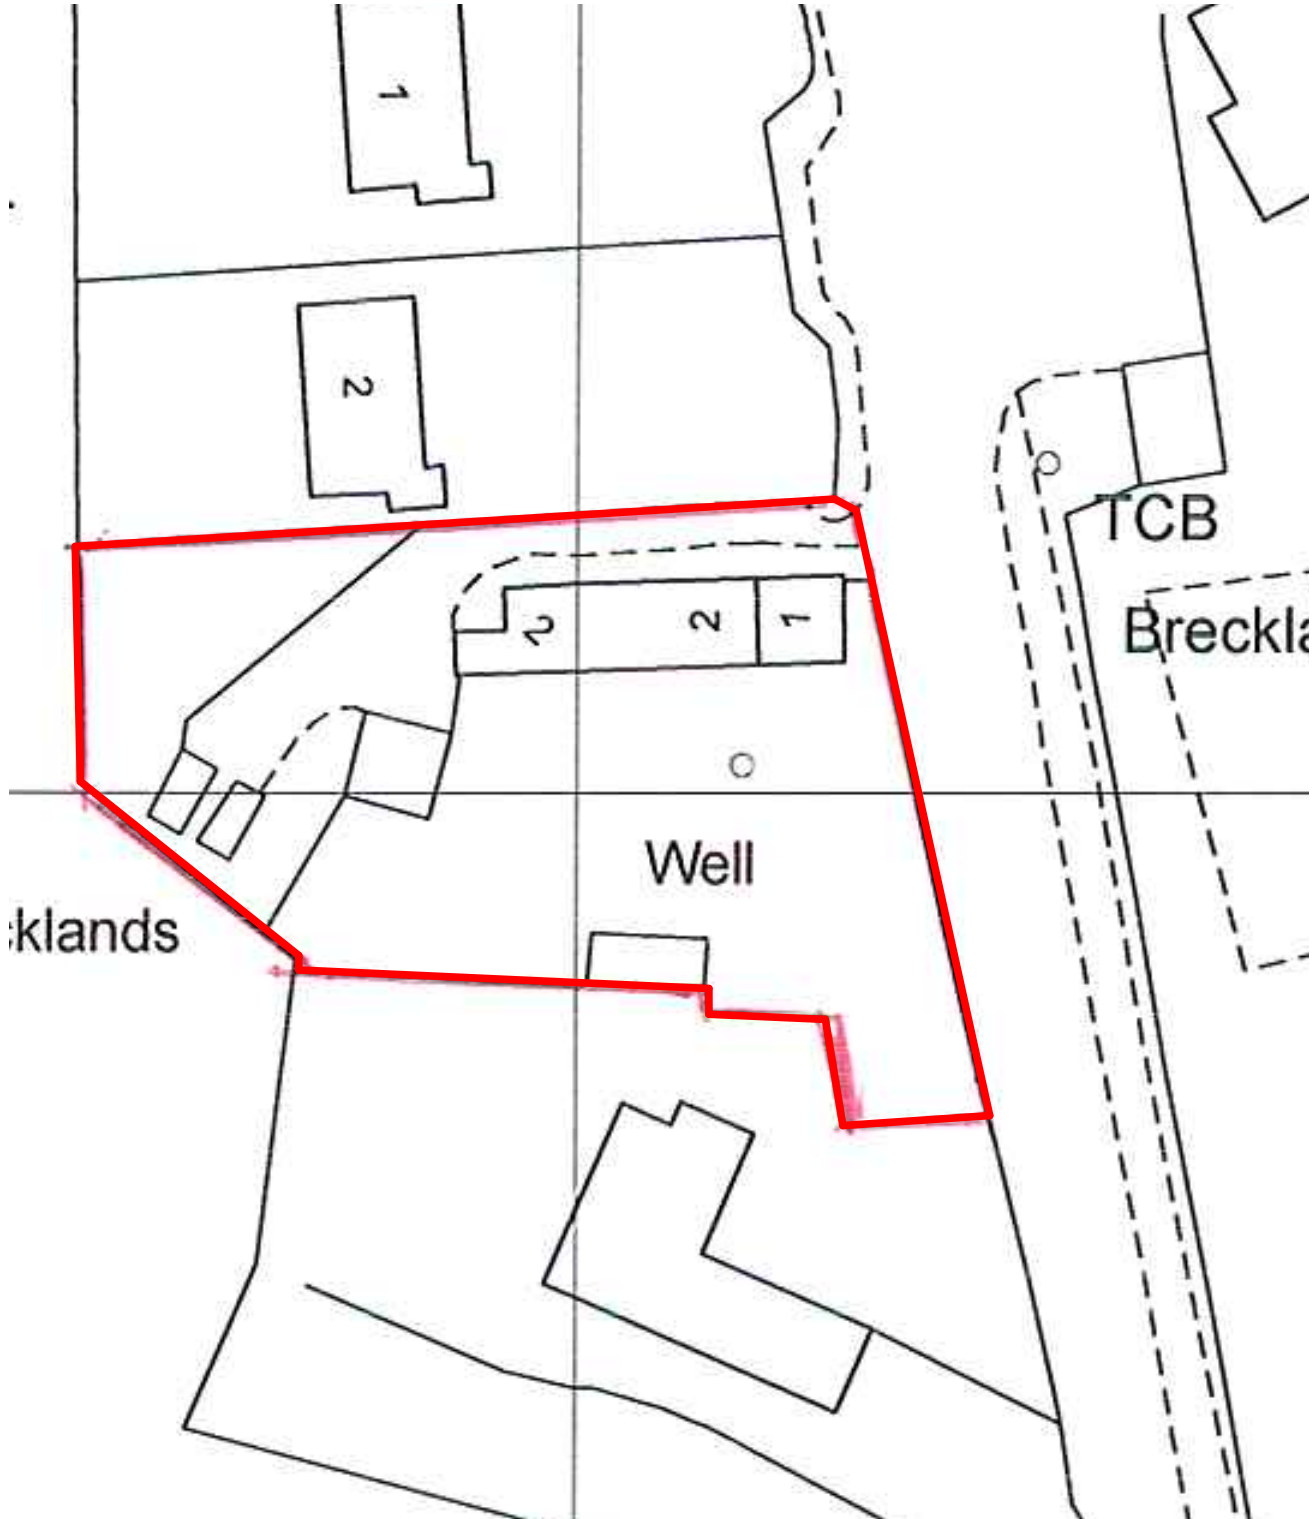


site plan
1:500

Ordnance Survey © Crown Copyright
All rights reserved. Licence No. 100007727