

2309 - SV-02 A

1:100

4 May 2023

IDP


-

project:
Brecklands, Lower Froyle

drawing:
Existing ground and first floor plan




PERRY + BELL LTD
ARCHITECTS
21 WOODSTOCK ST
LONDON W1C 2AP
architecture@perryandbell.com T: 020 7495 6636

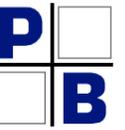


Rev	Comment
A	windows & doors updated


Issued By: IDP
Issue Date: 25-07-2023

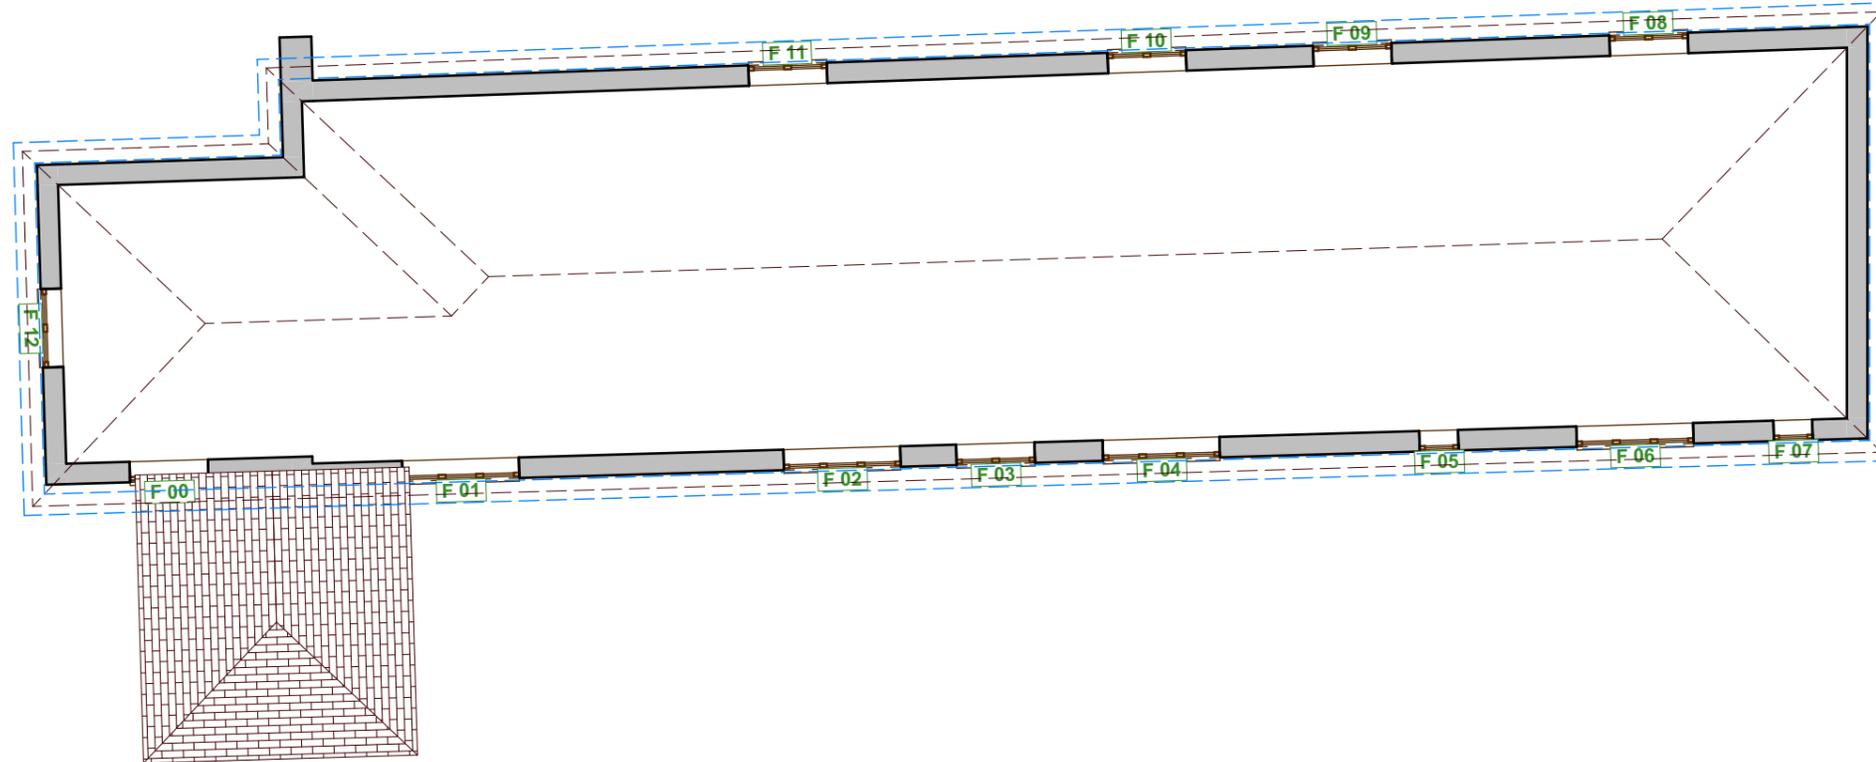

First Floor - EX
 1:100

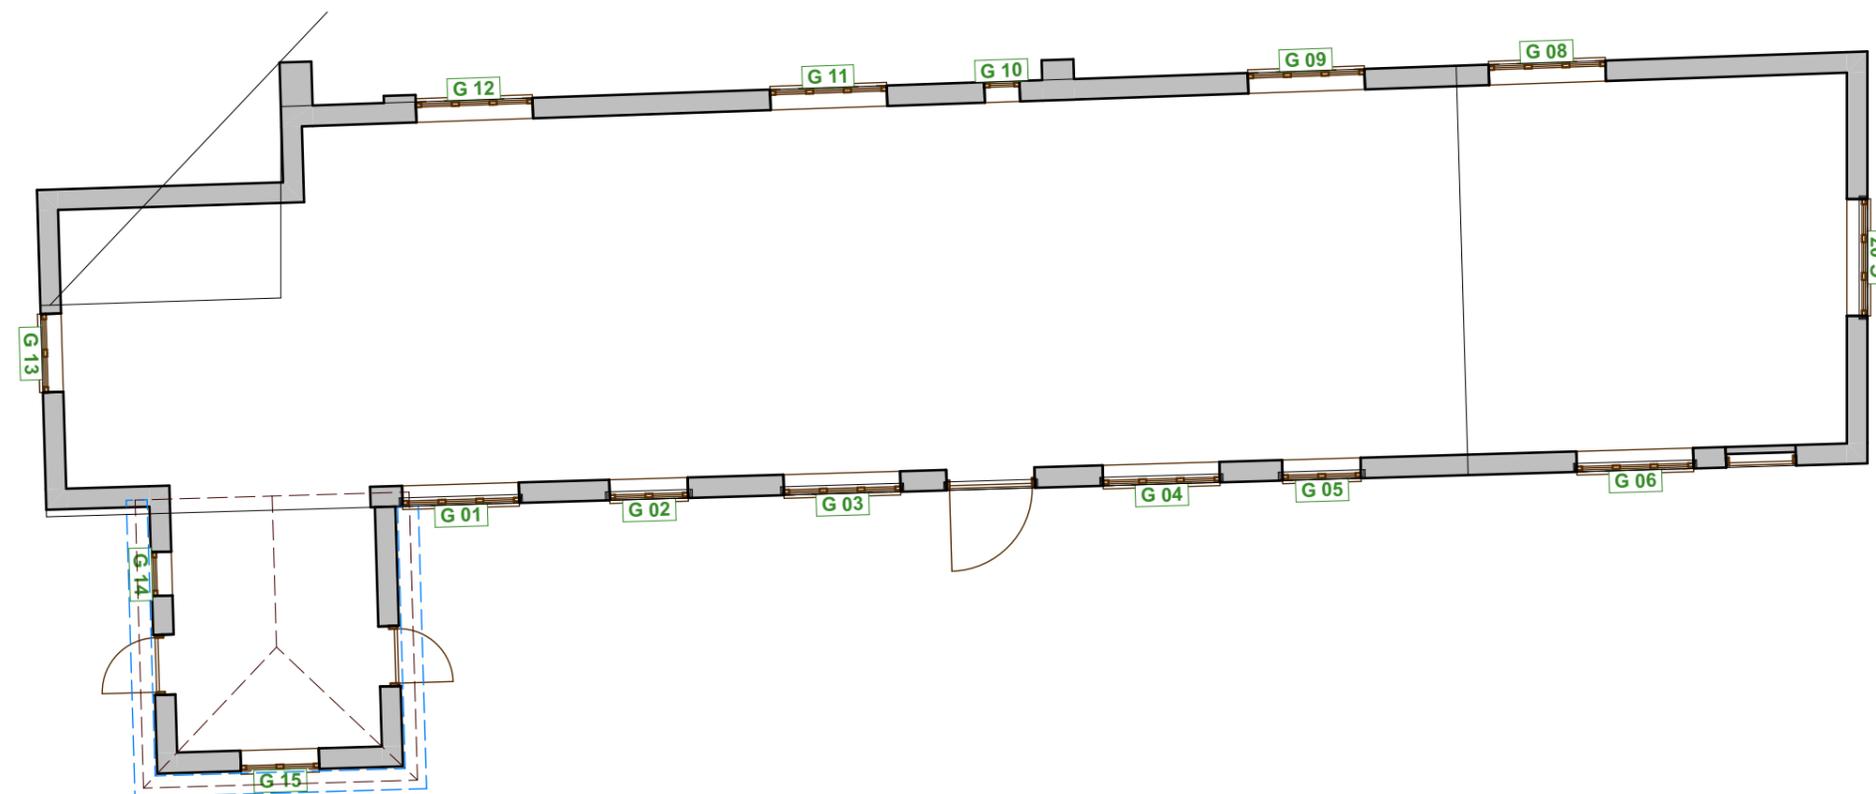

Ground Floor - EX
 1:100

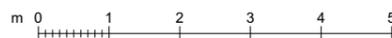

survey