

# 2309 - PL-01 A

1:100


date

project:  
Brecklands, Lower Froyle

drawing:  
Proposed ground and first floor plan




**PERRY + BELL LTD**  
ARCHITECTS  
21 WOODSTOCK ST  
LONDON W1C 2AP  
architecture@perryandbell.com T: 020 7495 6636

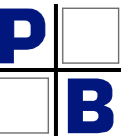


Rev	Comment
A	Windows & doors updated


Issued By: IDP  
Issue Date: 25-07-2023

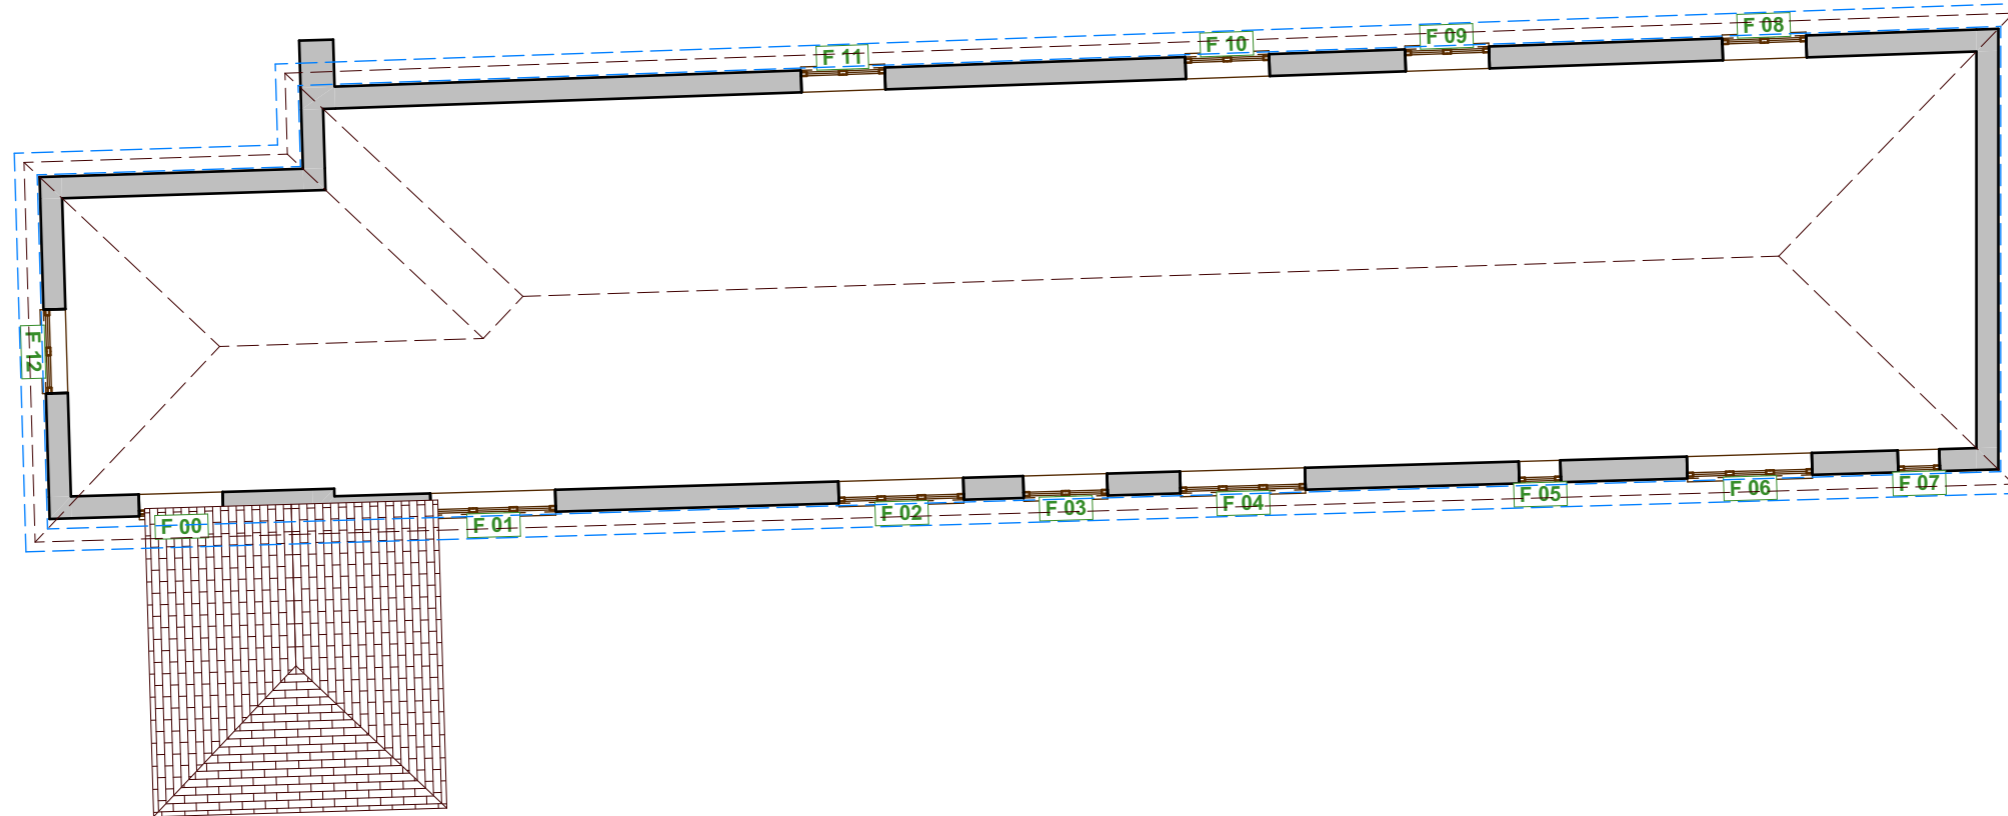

□ First Floor - EX  
□ 1:100

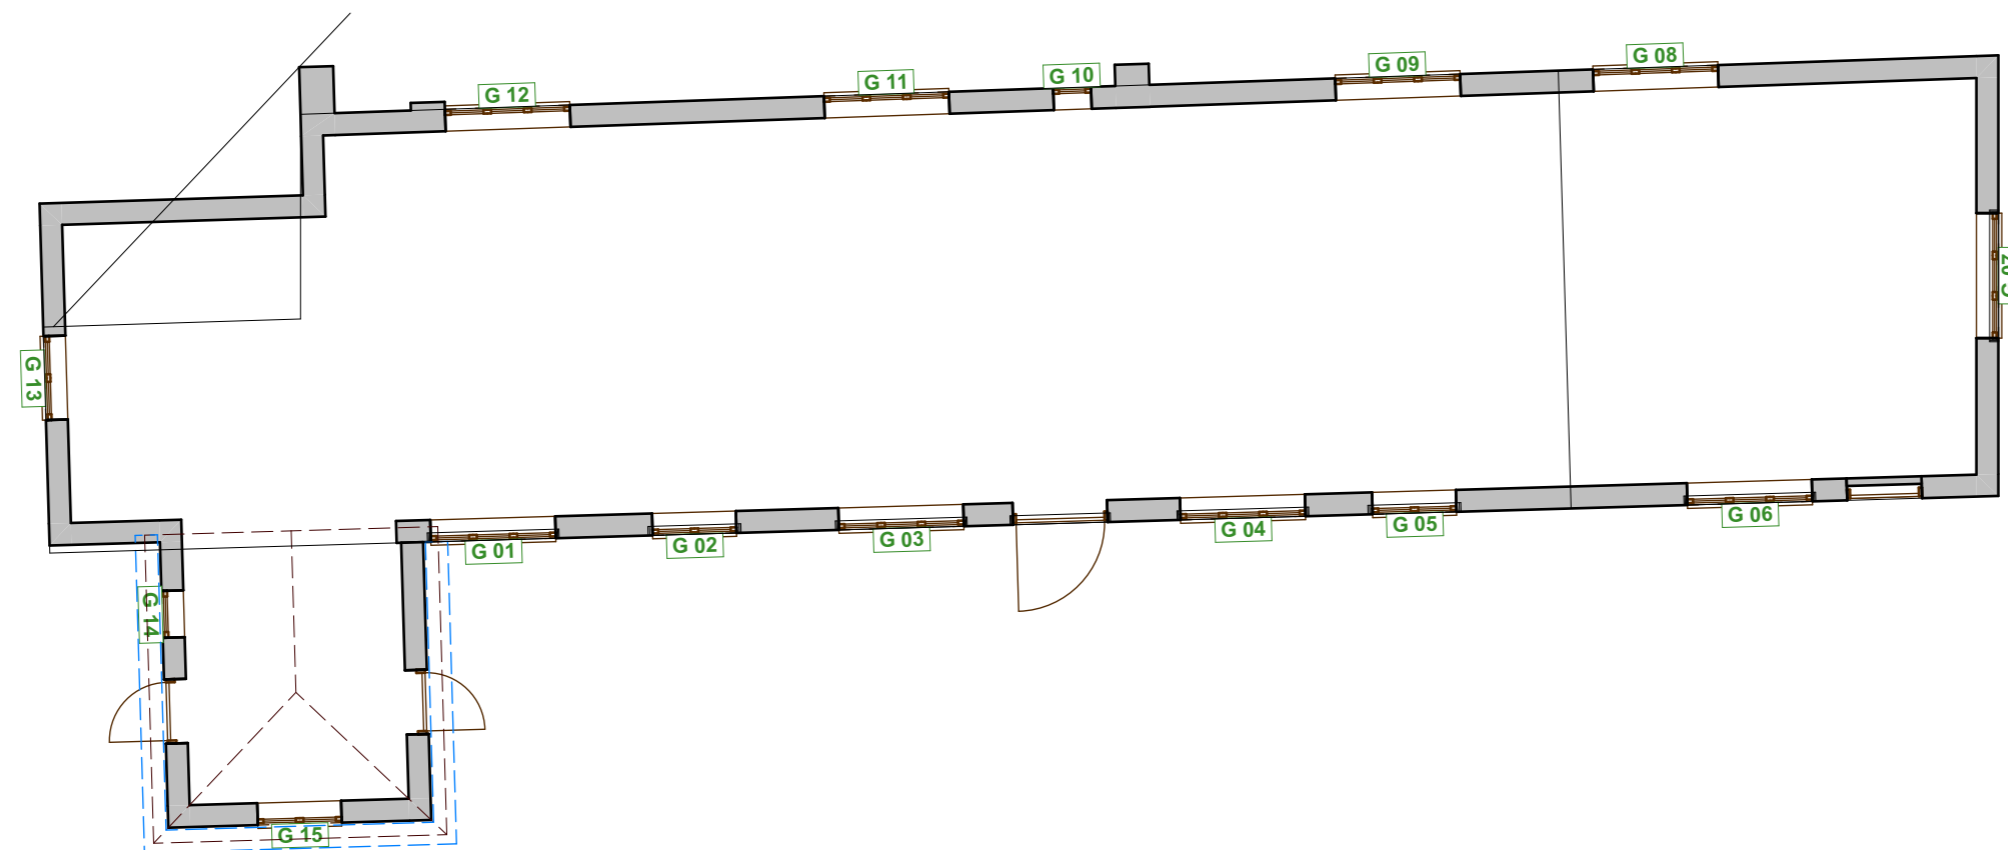

□ Ground Floor - EX  
□ 1:100

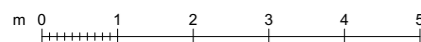

planning