

Job no: drawing no: revision:

scale @ A3

date: 4 May 2023

drawn by: IDP

checked by: -

2309 - SV-03 B


1:100

project:
Brecklands, Lower Froyle

drawing:
Existing elevations



PERRY + BELL LTD
ARCHITECTS
21 WOODSTOCK ST
LONDON W1C 2AP

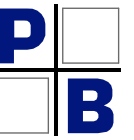


architecture@perryandbell.com T: 020 7495 6636

Rev	Comment
A	updated
B	Windows updated

Issued By	Issue Date
IDP	17-07-2023
IDP	25-07-2023


Survey

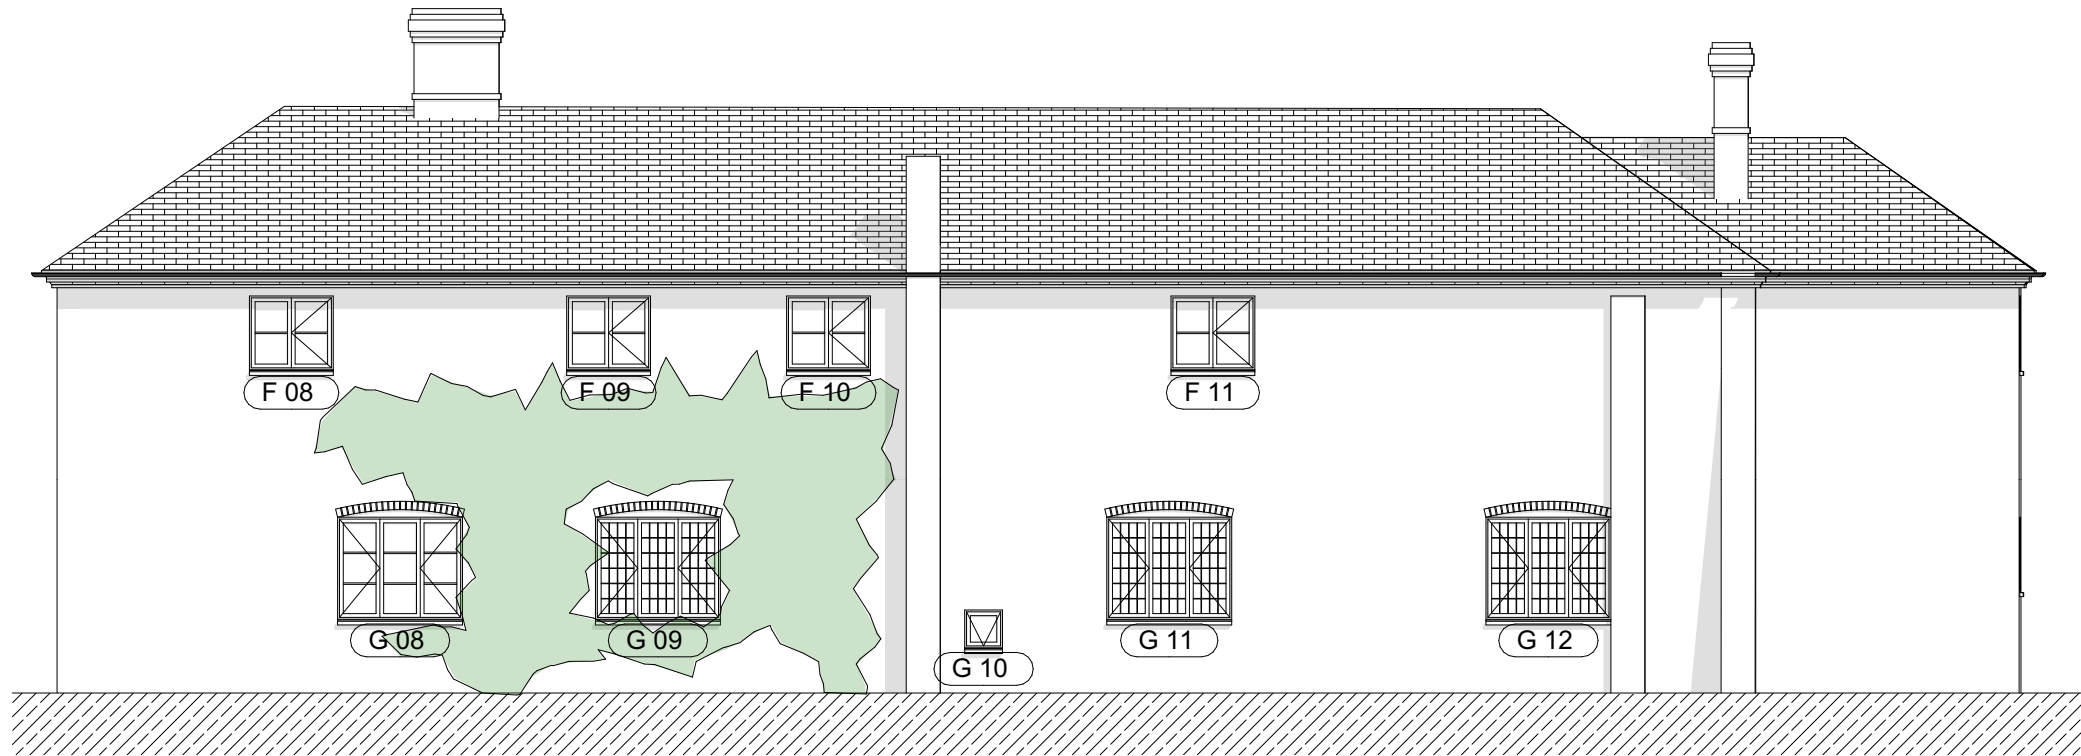


Track Elevation
1:100



End Elevation
1:100

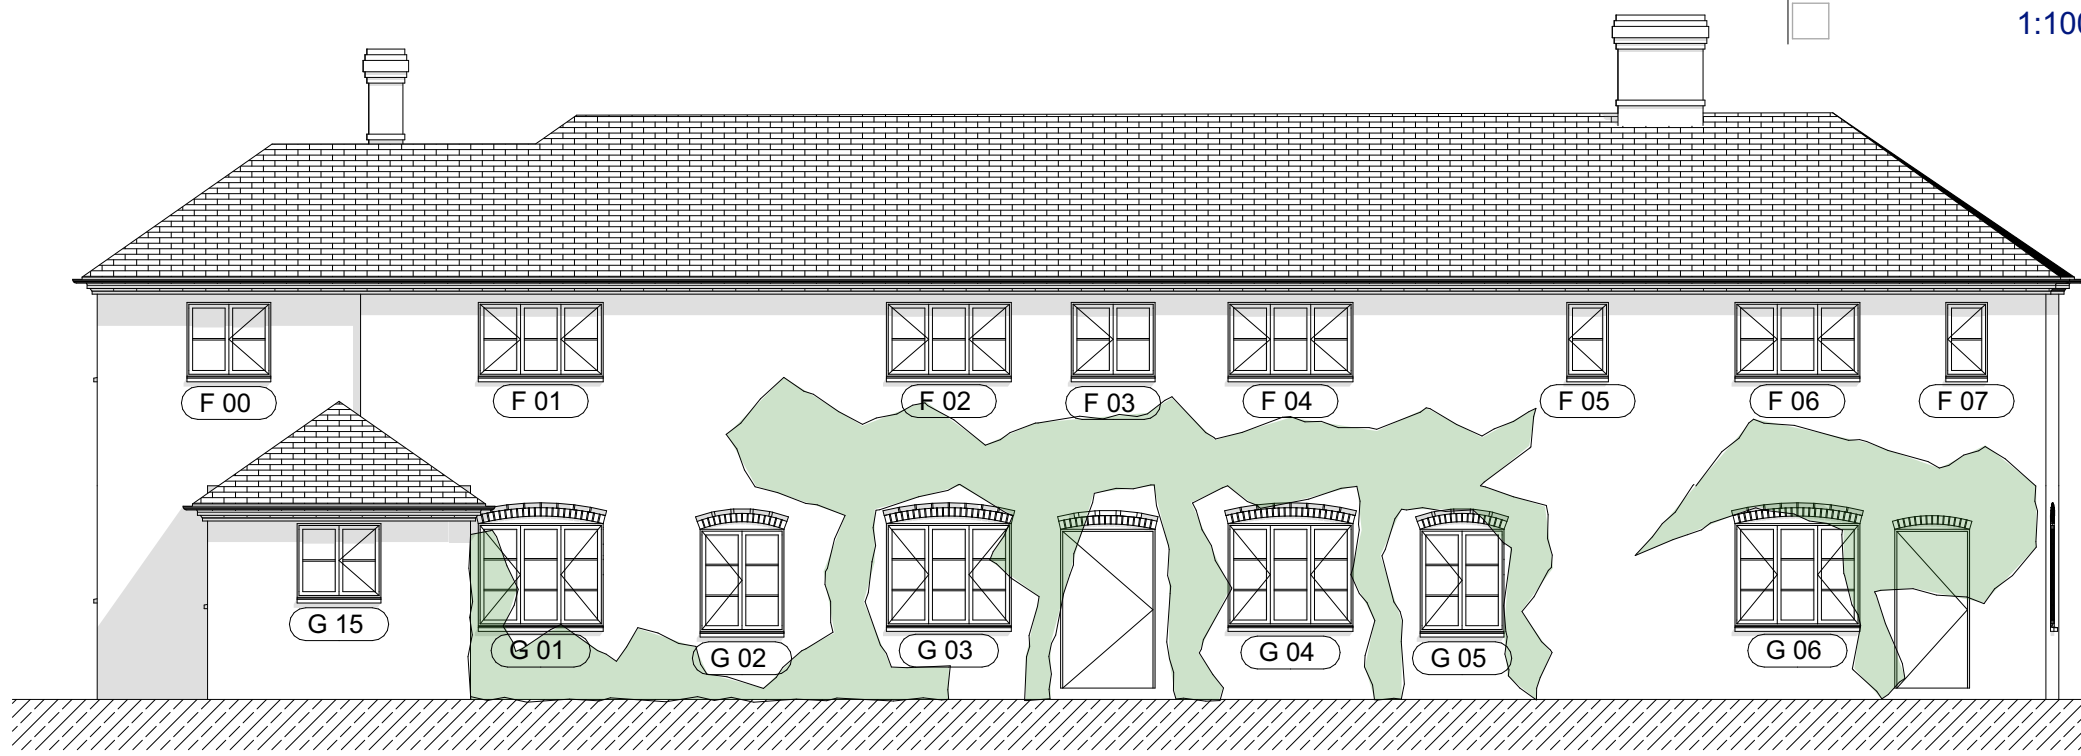

Garden Elevation
1:100

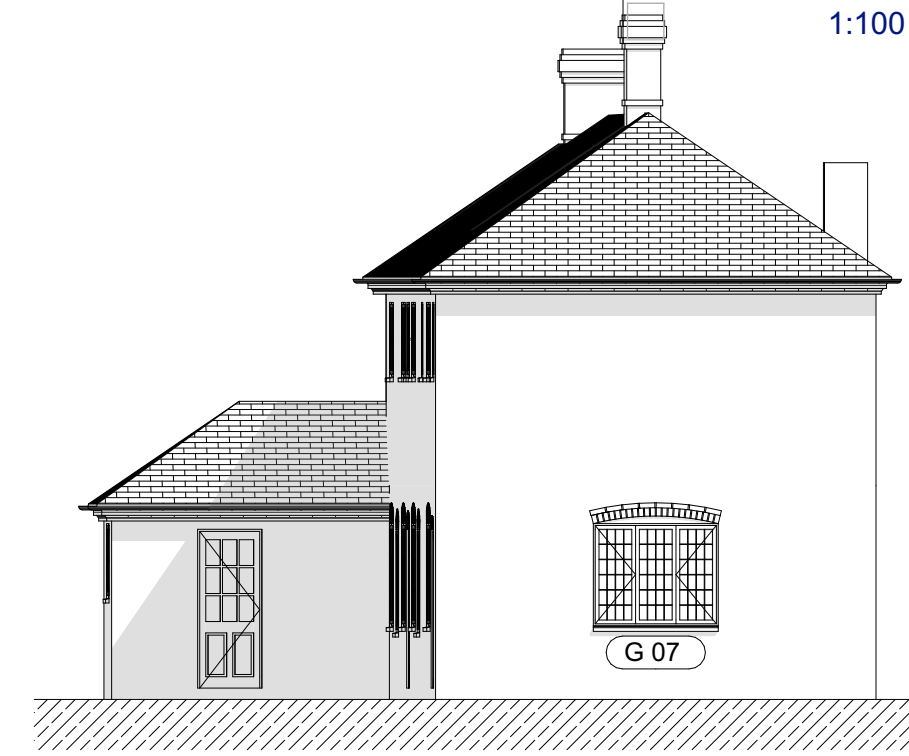

Road Elevation
1:100

