



Window to be replaced with double glazed timber casement to match

Rev	Comment
A	Windows updated


Issued By: IDP Issue Date: 25-07-2023

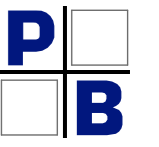


Survey

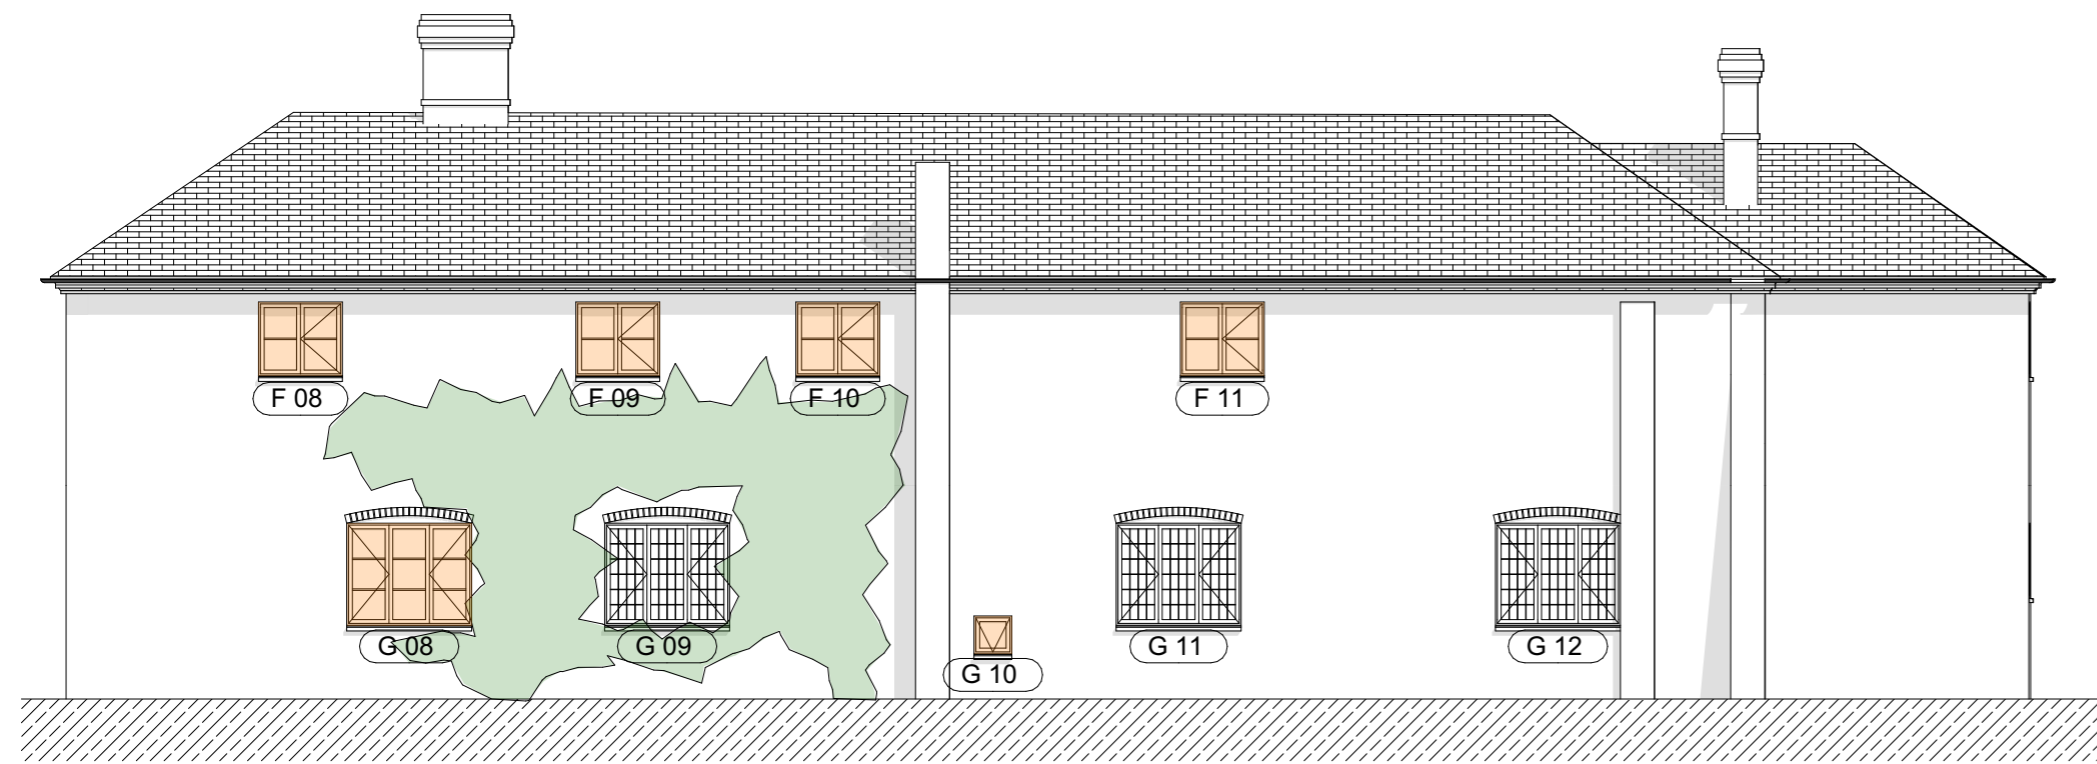


Track Elevation 1:100

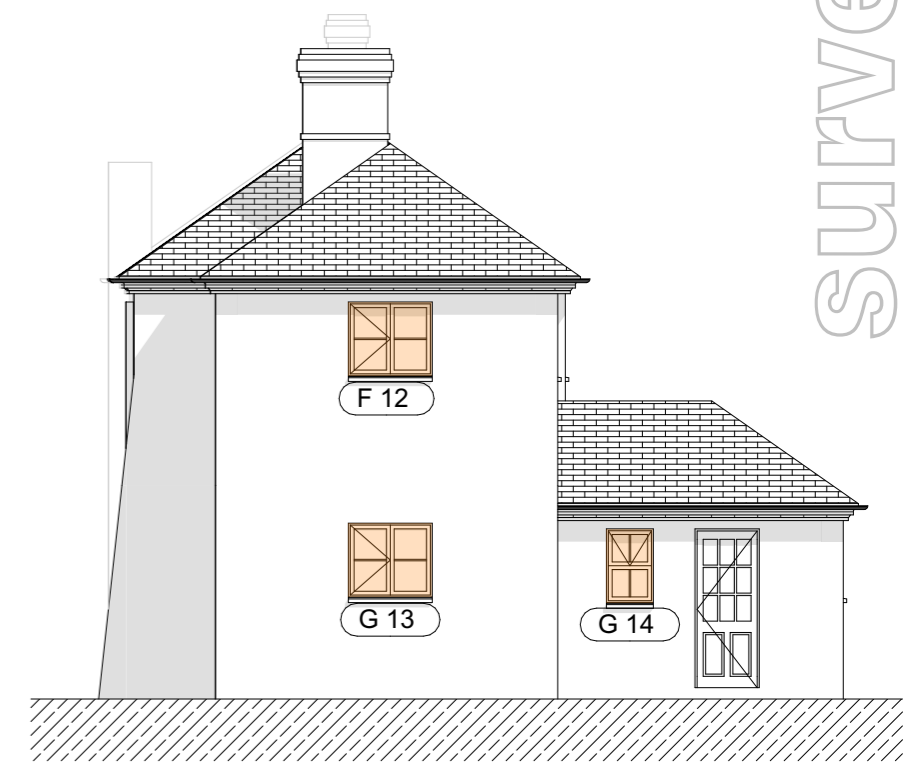

End Elevation 1:100

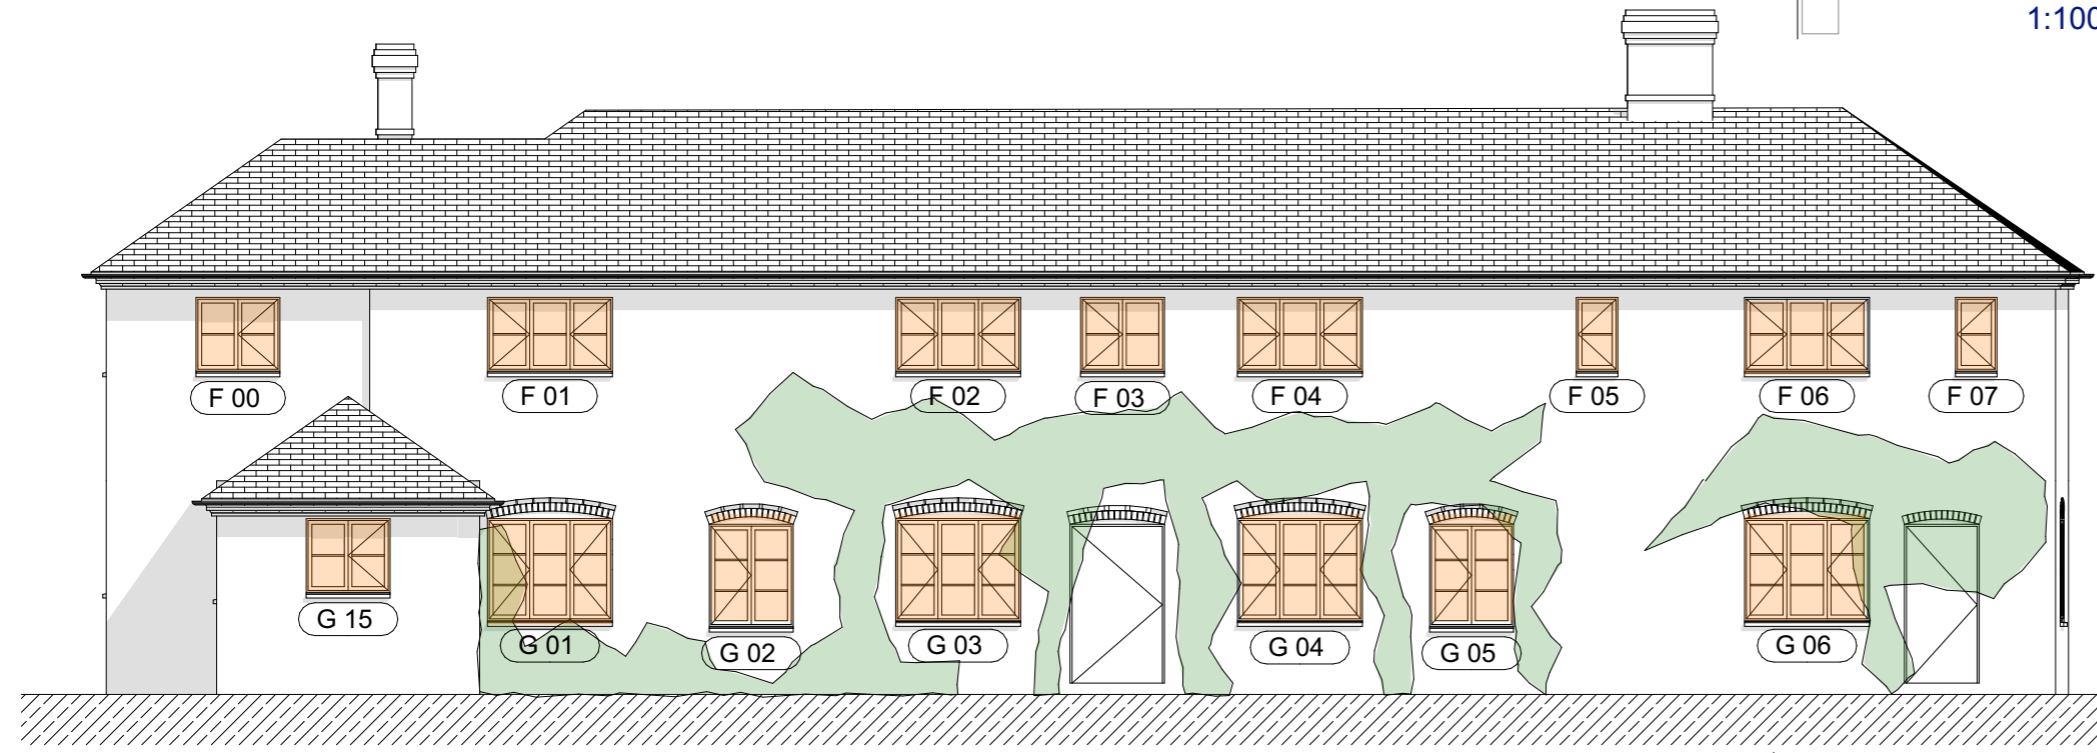

Garden Elevation 1:100

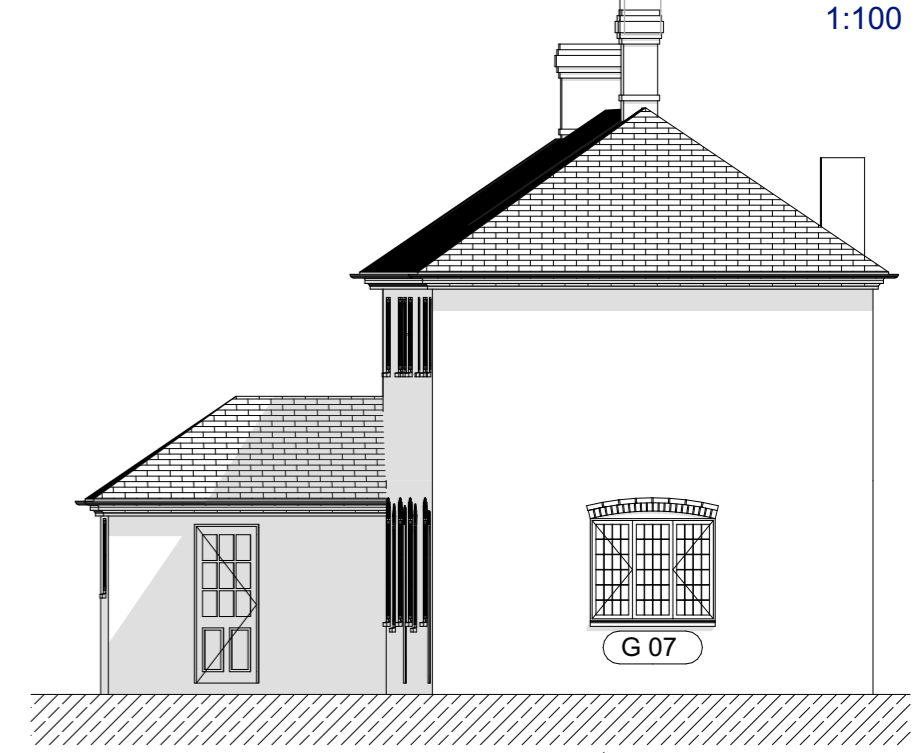

Road Elevation 1:100

