
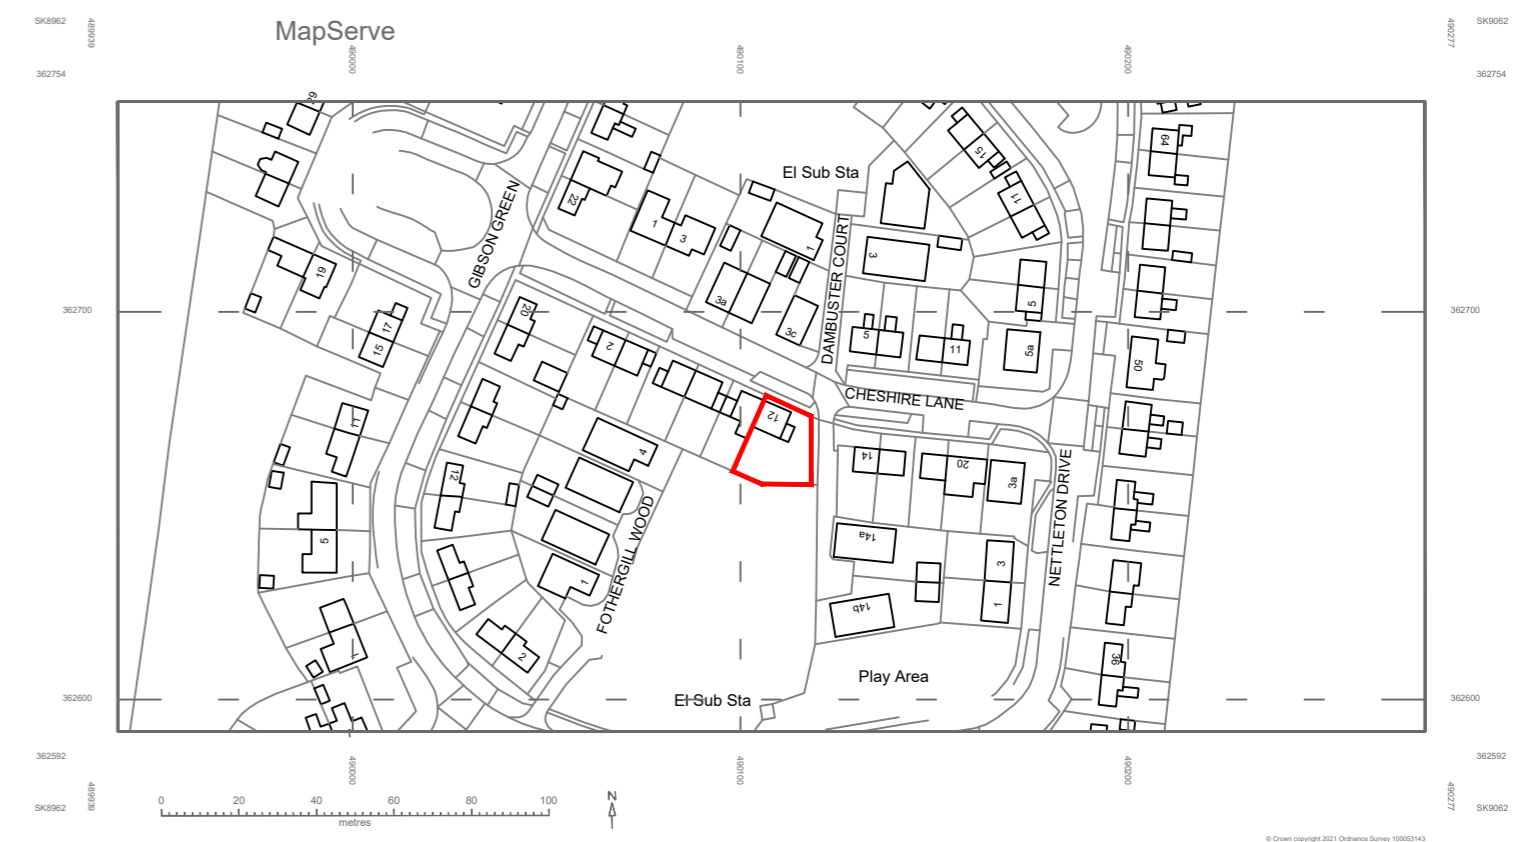
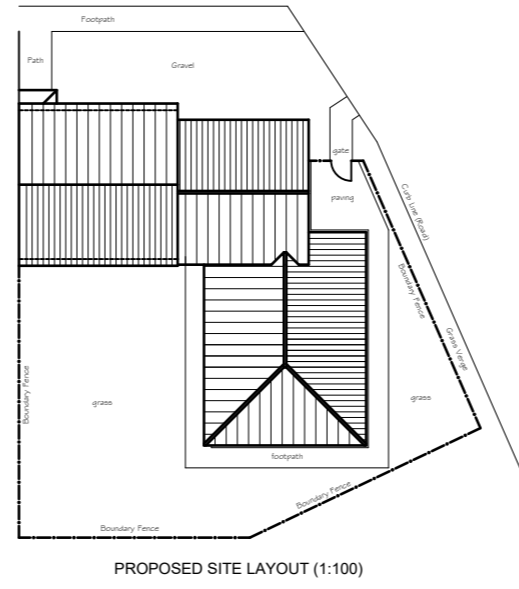
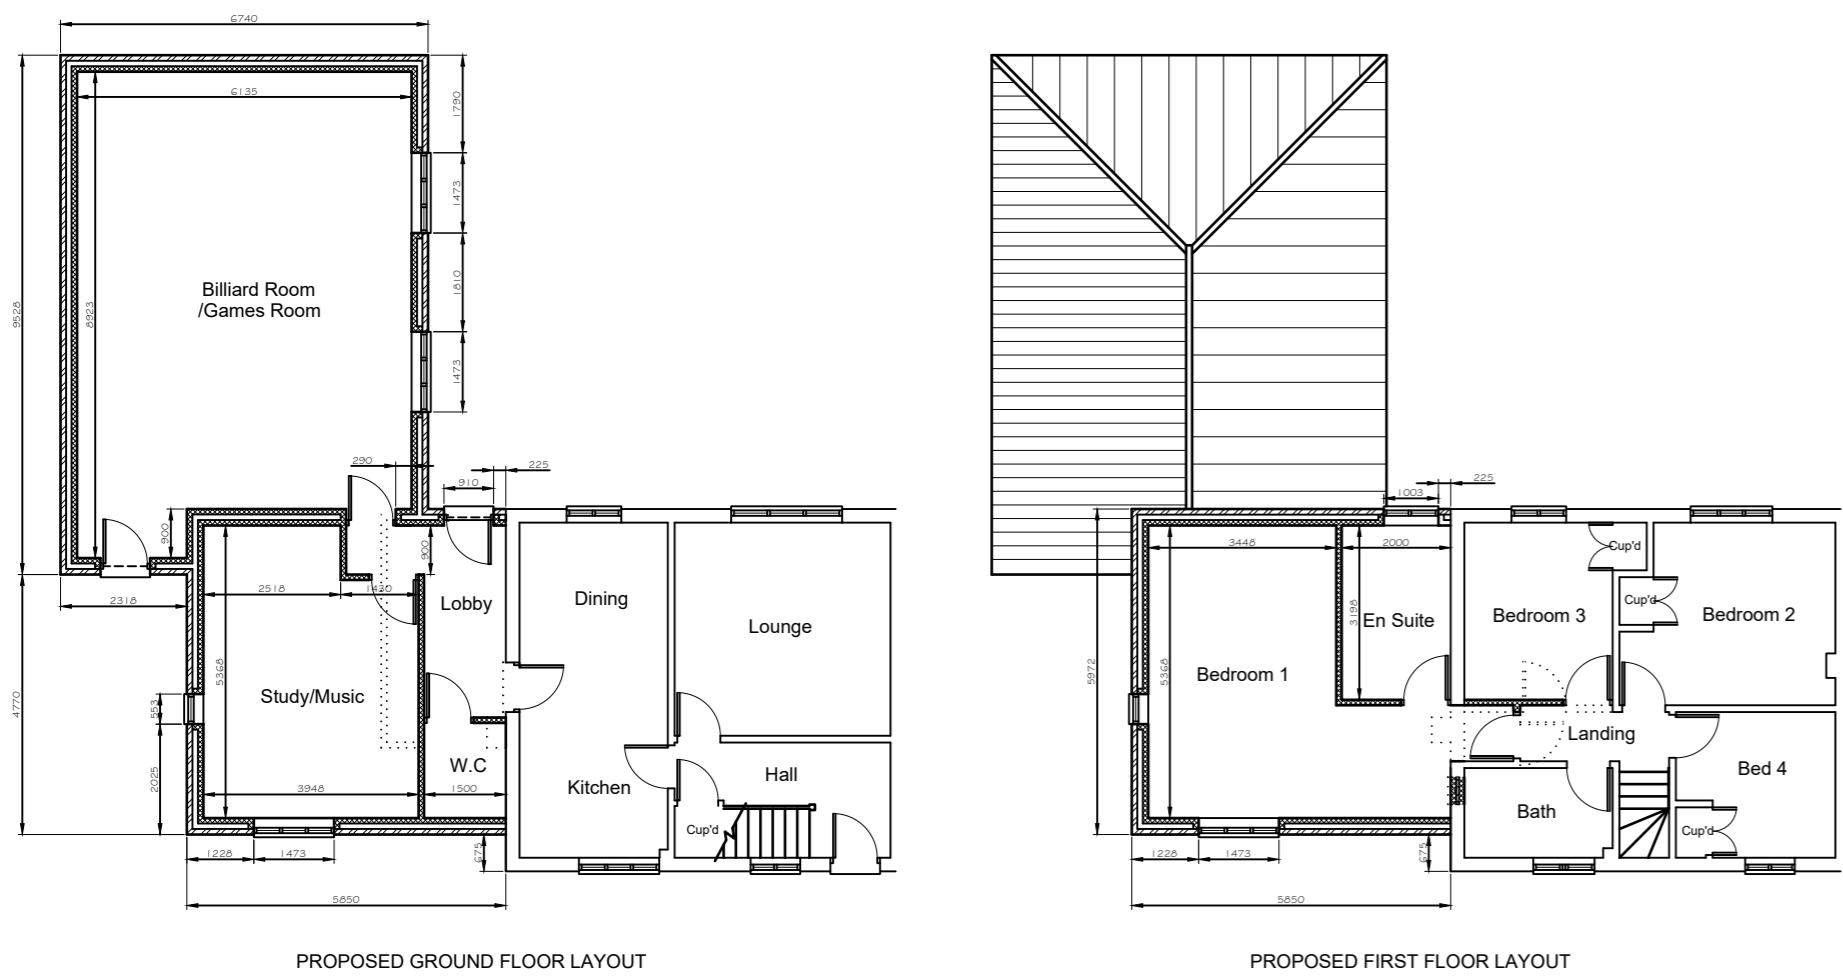
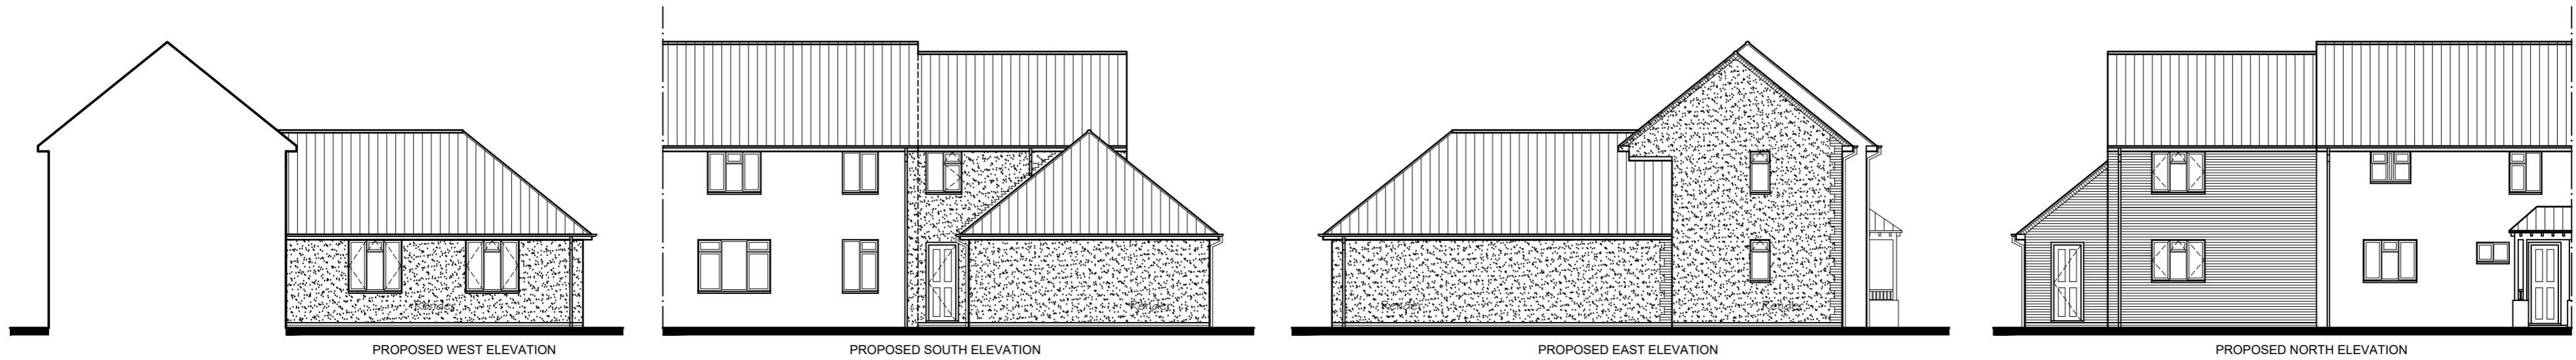


Rev:	Description:	Date:	By:	Checked:
A	General revisions including external appearance	12/02/23	GN	
B	General revisions, pre-planning submission	25/05/23	GN	

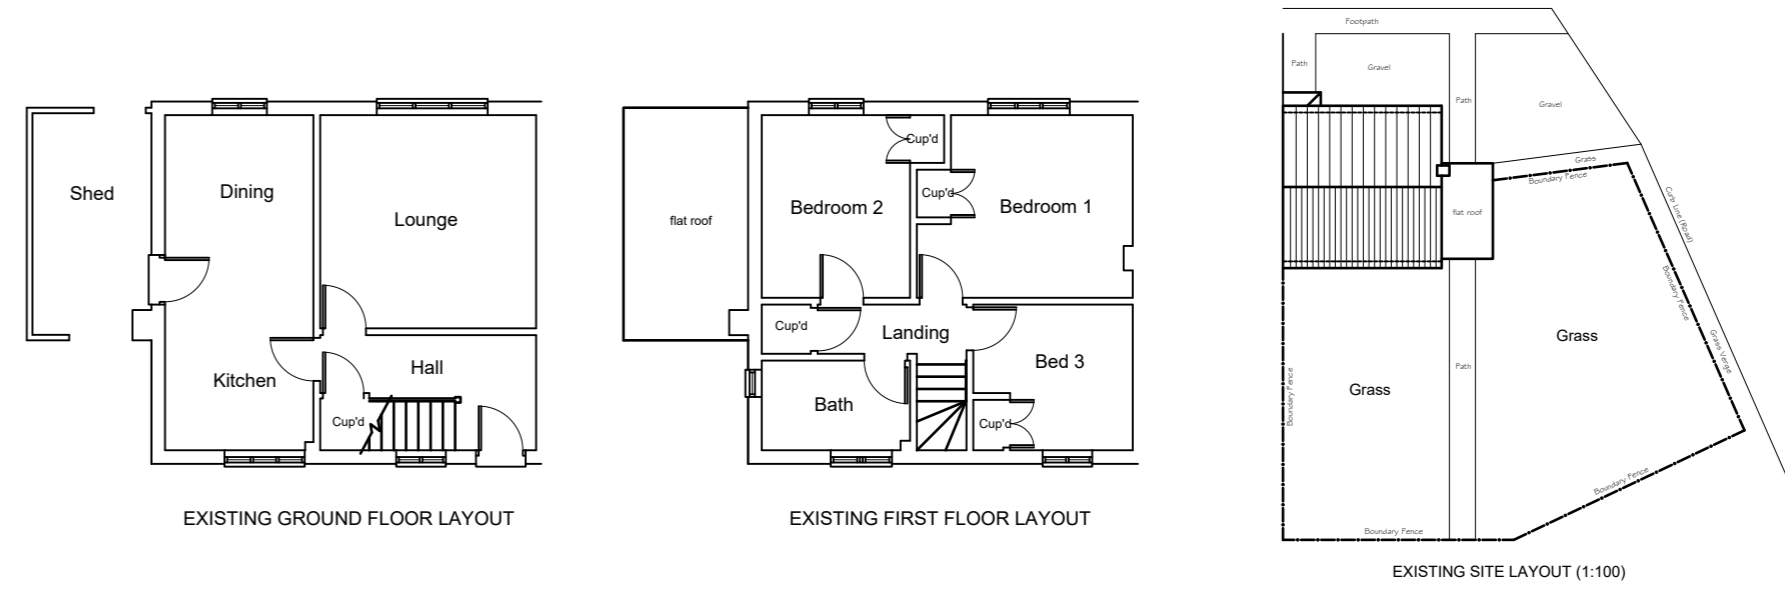

Client: Mr Rob Hall		DO NOT SCALE THIS DRAWING		
Drawn: GADN	Checked:	AutoCad Filename: D:\Storage\Projects\12 Cheshire.dwg	Date: April 2021	Scale(s): 1:50 unless show
Project: Proposed Extension - 12 Cheshire Lane, Witham St.Lughs, Lincoln LN6 9GE		Drawing Title: Plans as Existing & as Proposed		
		JD/RH/AE-01		Revision: B