



**3** Existing side 1 elevation  
1:100

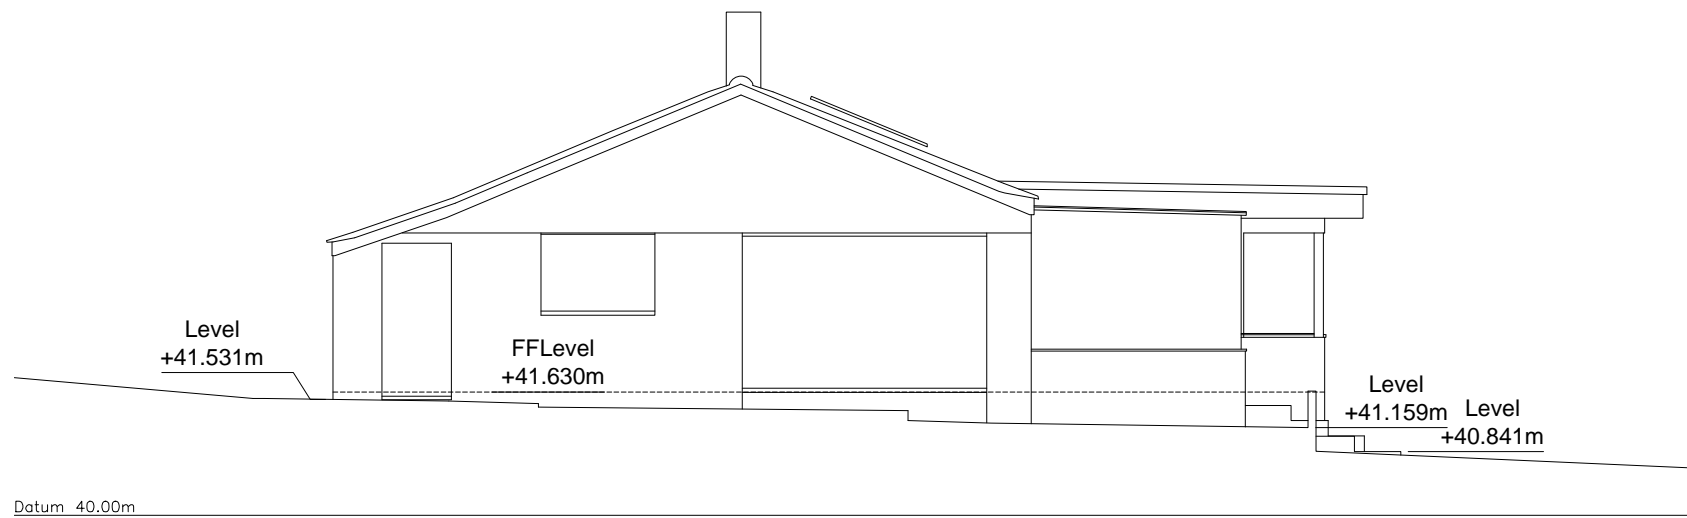

**4** Existing side 2 elevation  
1:100

AS CONSENTED UNDER REF. 21/01982/FUL

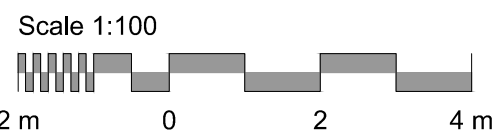

REV.	DATE	NOTES	BY	CHECKED	PROJECT	DRAWING TITLE		
-	-	First Issue	-	-	46 Pettitt's Lane Dry Drayton CB23 8BT	Existing elevations - Sides 1 and 2		
					CLIENT	JOB NO.	DWG. NO.	STATUS
					Mr David Alexander	E 2402	004	Comment
					DWG INFORMATION	SCALE	DWG. SIZE	REV.
						1: 100	A3	-
					<small>Do not scale from this drawing. All dimensions to be checked on site, before work commences. Any discrepancies must be reported to the architect / contract administrator.</small> <small>COPYRIGHT © This drawing is copyright and issued to you in confidence. It must not be copied, used or disclosed, in whole or in part, to third parties. It remains the property of eco design consultants</small> <small>Read in conjunction with all relevant structural, mechanical and electrical engineers and landscaping</small>			<b>ecodesign</b> consultants Architects & Environmental Consultants 3 Parklands, Great Linford Milton Keynes, MK14 5DZ T: 01908 886854 E: studio@ecodesignconsultants.co.uk W: www.ecodesignconsultants.co.uk