



Red line denotes site boundary line


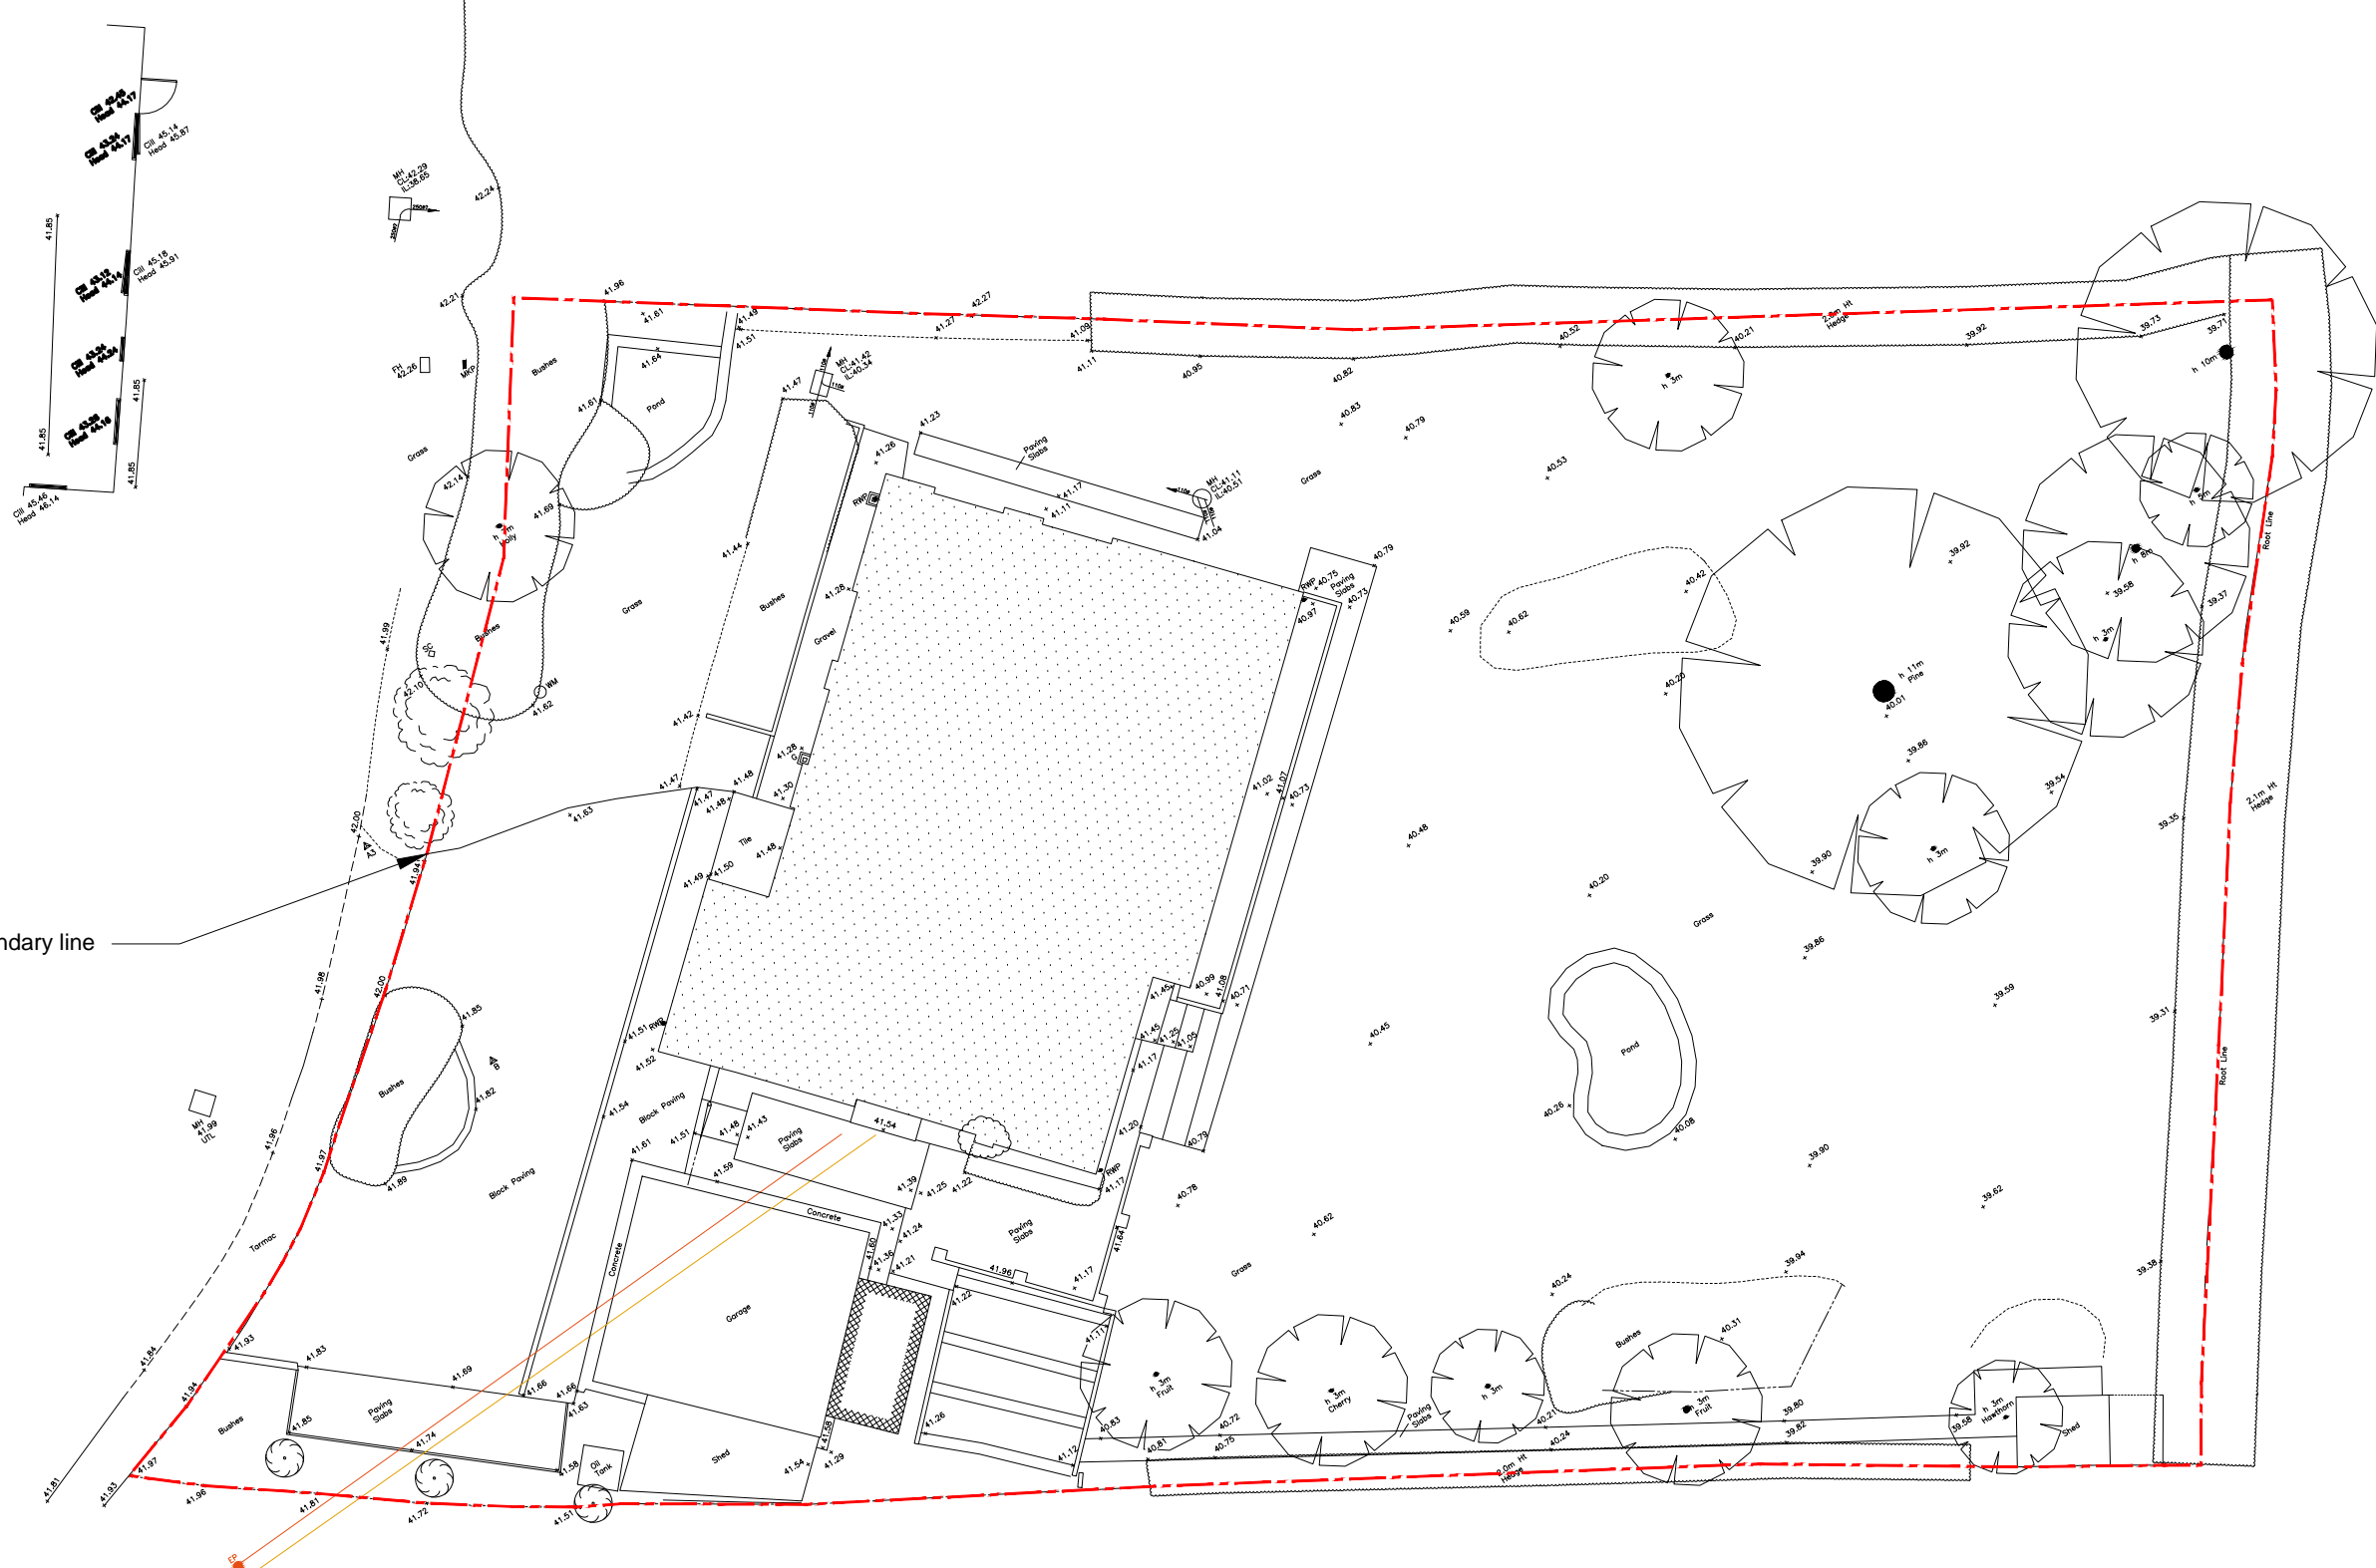


AS CONSENTED UNDER REF. 21/01982/FUL

1 Existing site (Block) plan
1:200

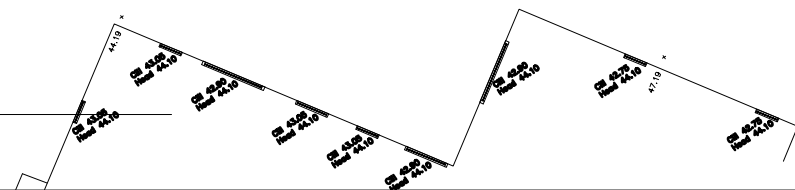

Scale 1:200

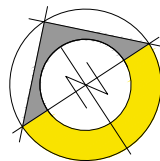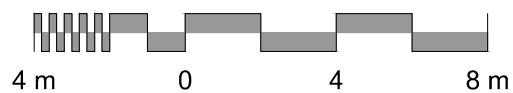

REV.	DATE	NOTES	BY	CHECKED	PROJECT	DRAWING TITLE		
-	-	First Issue	-	-	46 Pettitt's Lane Dry Drayton CB23 8BT	Existing site (Block) plan		
A	20-06-05	Title amended	JW	AB	CLIENT Mr David Alexander	JOB NO. E 2402	DWG. NO. 002	STATUS Planning
DWG INFORMATION					SCALE 1: 200	DWG. SIZE A3	REV. A	3 Parklands, Great Linford Milton Keynes, MK14 5DZ T: 01908 886854 E: studio@ecodesignconsultants.co.uk W: www.ecodesignconsultants.co.uk
Do not scale from this drawing. All dimensions to be checked on site, before work commences. Any discrepancies must be reported to the architect / contract administrator.					Read in conjunction with all relevant structural, mechanical and electrical engineers and landscaping			

