

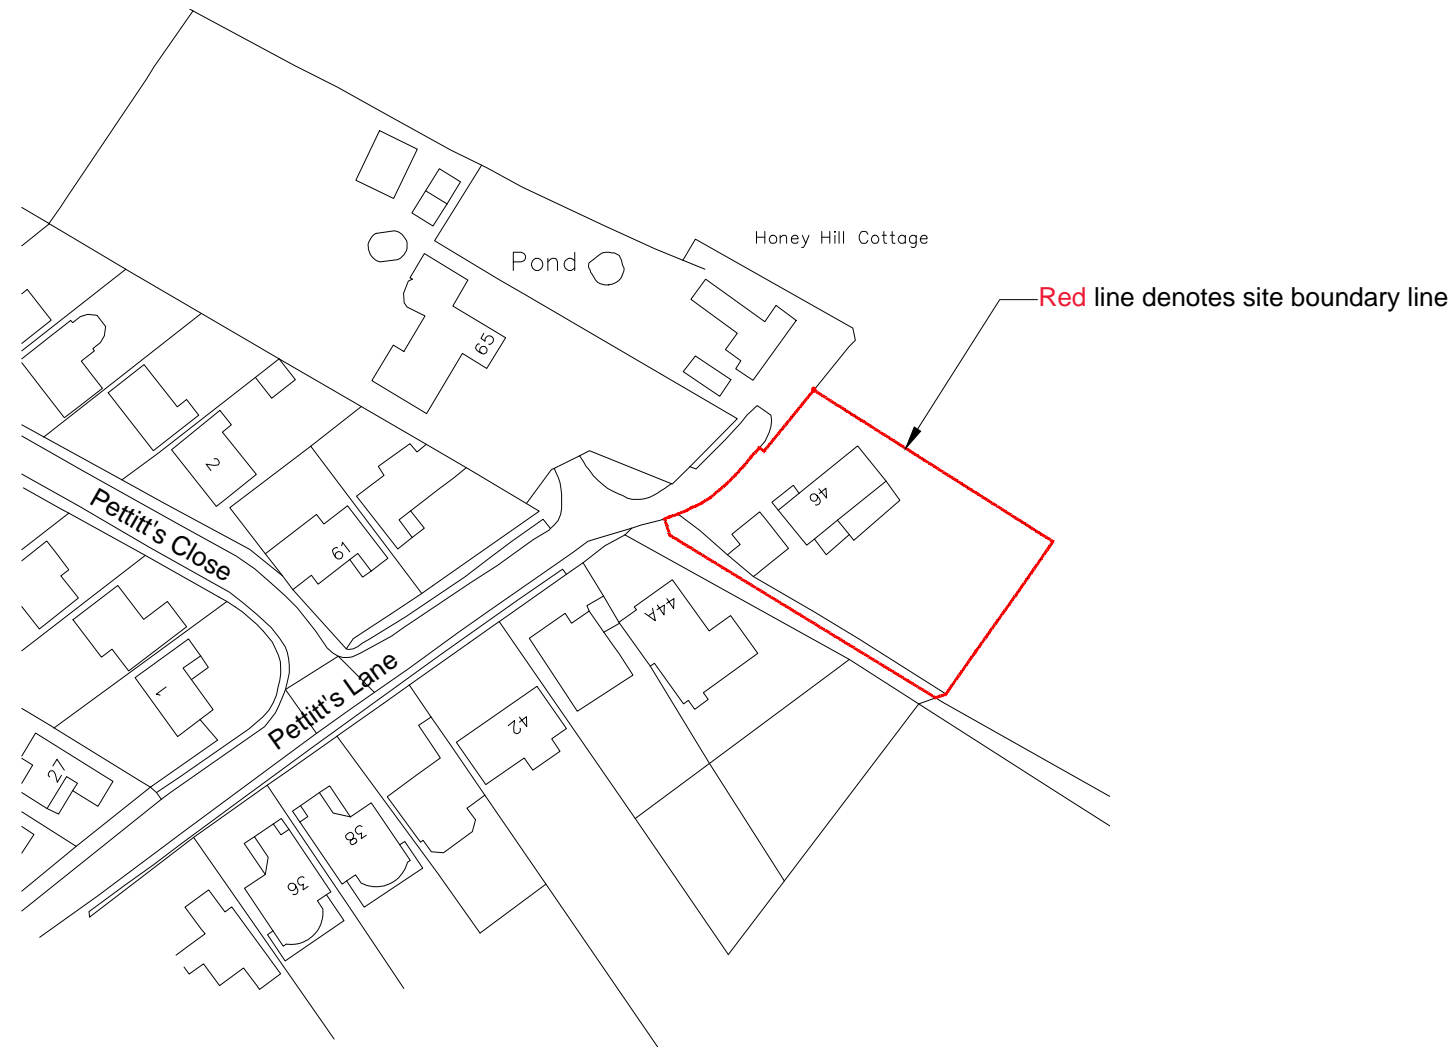


AS CONSENTED UNDER REF. 21/01982/FUL

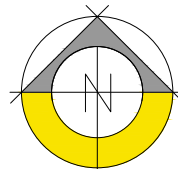

**1** Location plan  
1:1250

Scale 1:1250

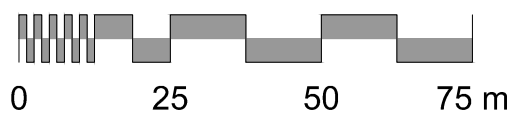

REV.	DATE	NOTES	BY	CHECKED	PROJECT	DRAWING TITLE		
A	06-05-20	1:500 scale plan omitted	JW	-	46 Pettitt's Lane Dry Drayton CB23 8BT	Location plan		
					CLIENT	JOB NO.	DWG. NO.	STATUS
					Mr David Alexander	E 2402	001	PLANNING
					DWG INFORMATION	SCALE	DWG. SIZE	REV.
					1: 1250	A3	A	
					<small>Do not scale from this drawing. All dimensions to be checked on site, before work commences. Any discrepancies must be reported to the architect / contract administrator.</small> <small>COPYRIGHT © This drawing is copyright and issued to you in confidence. It must not be copied, used or disclosed, in whole or in part, to third parties. It remains the property of eco design consultants</small> <small>Read in conjunction with all relevant structural, mechanical and electrical engineers and landscaping</small>			
					<b>ecodesign</b> consultants Architects & Environmental Consultants 3 Parklands, Great Linford Milton Keynes, MK14 5DZ T: 01908 886854 E: studio@ecodesignconsultants.co.uk W: www.ecodesignconsultants.co.uk			