
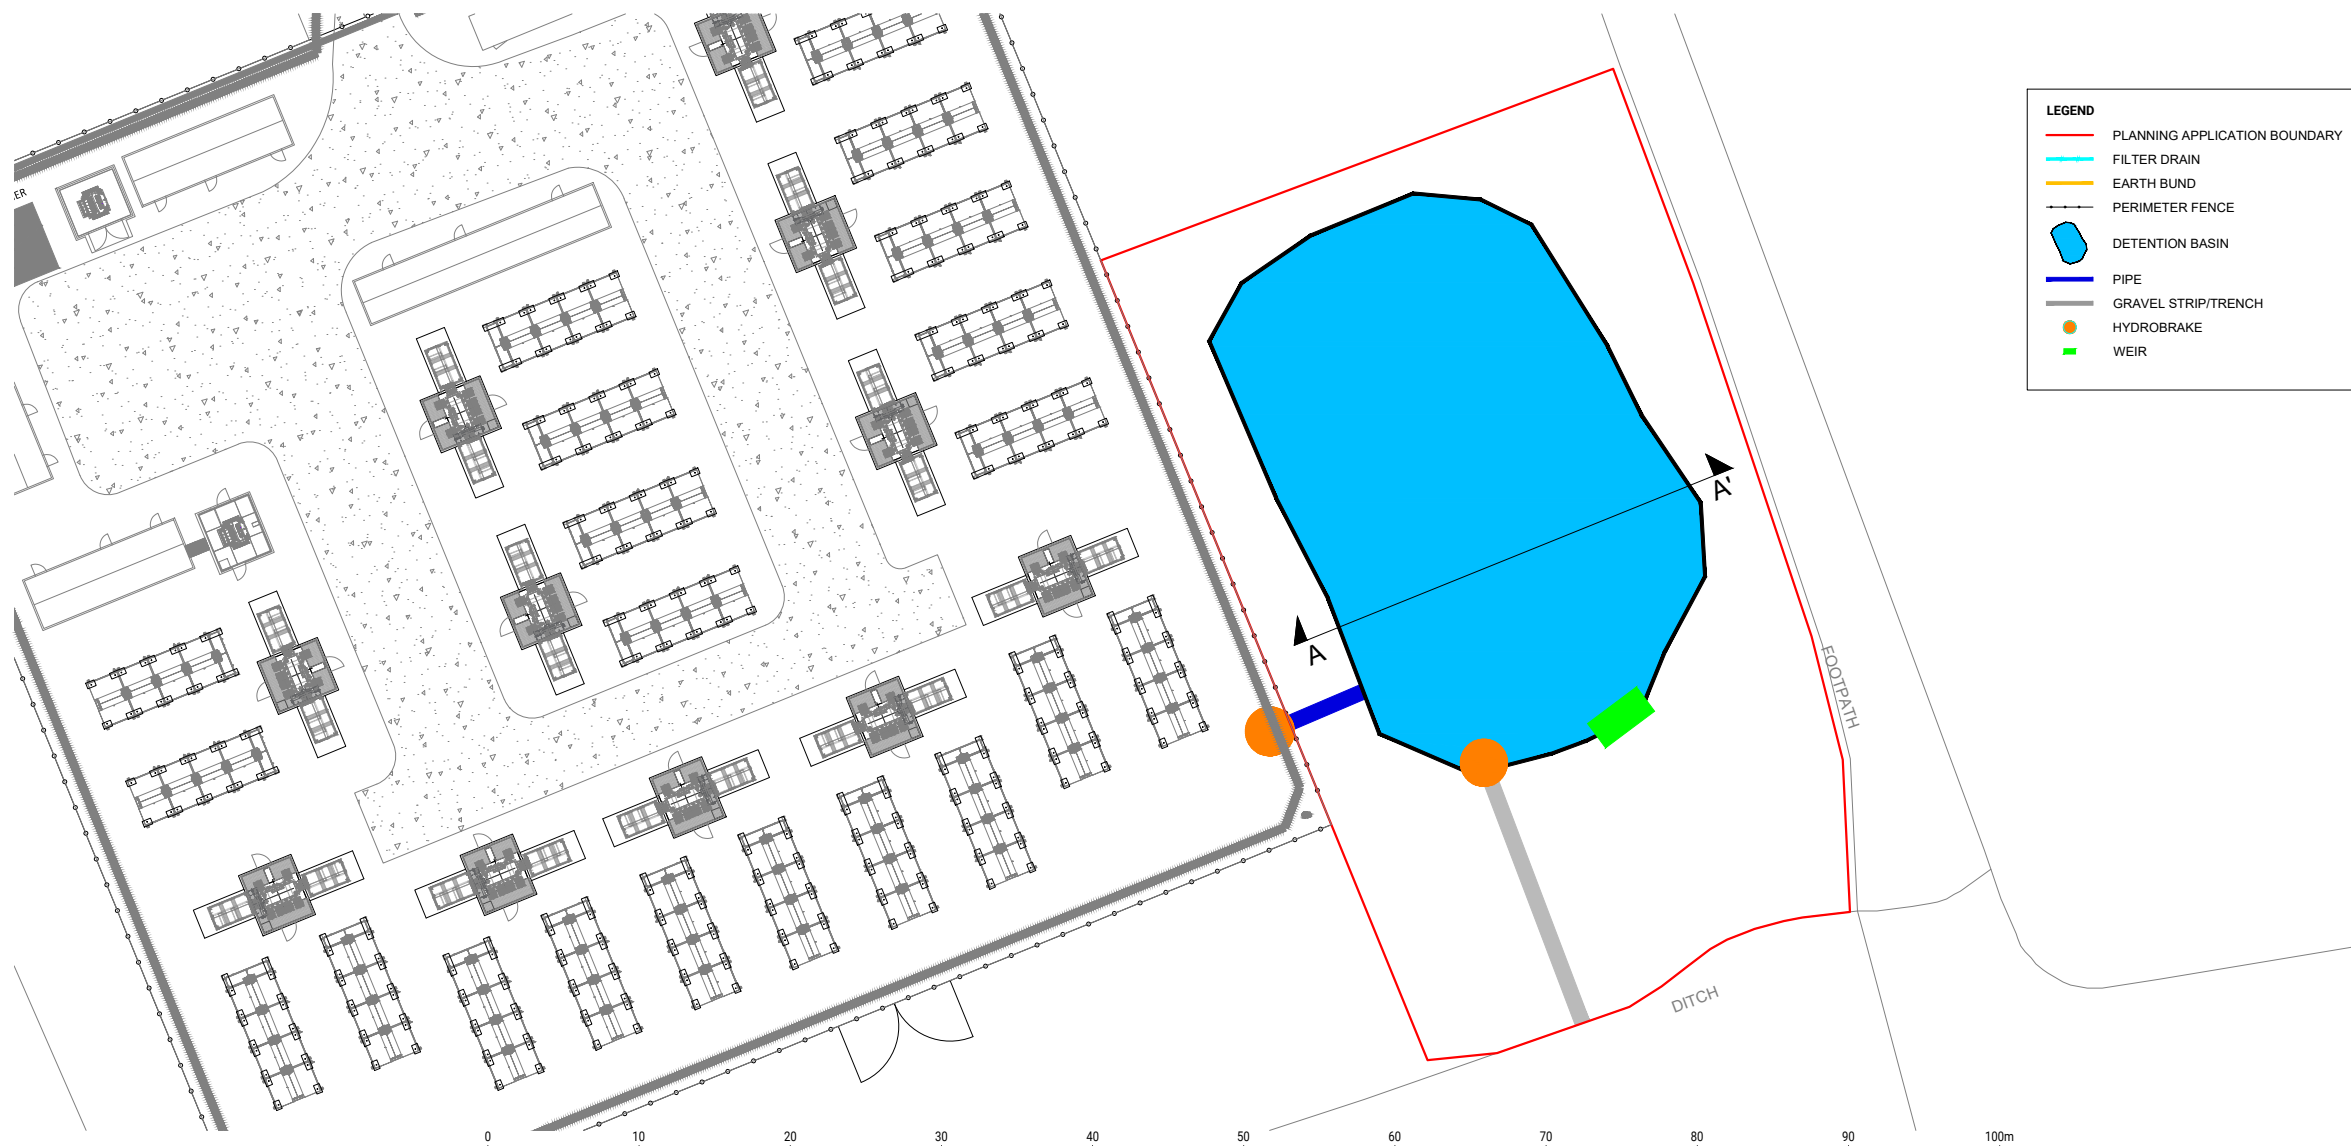


SECTION A-A' – DETENTION BASIN CROSS SECTION DETAILS
1:100 @A3

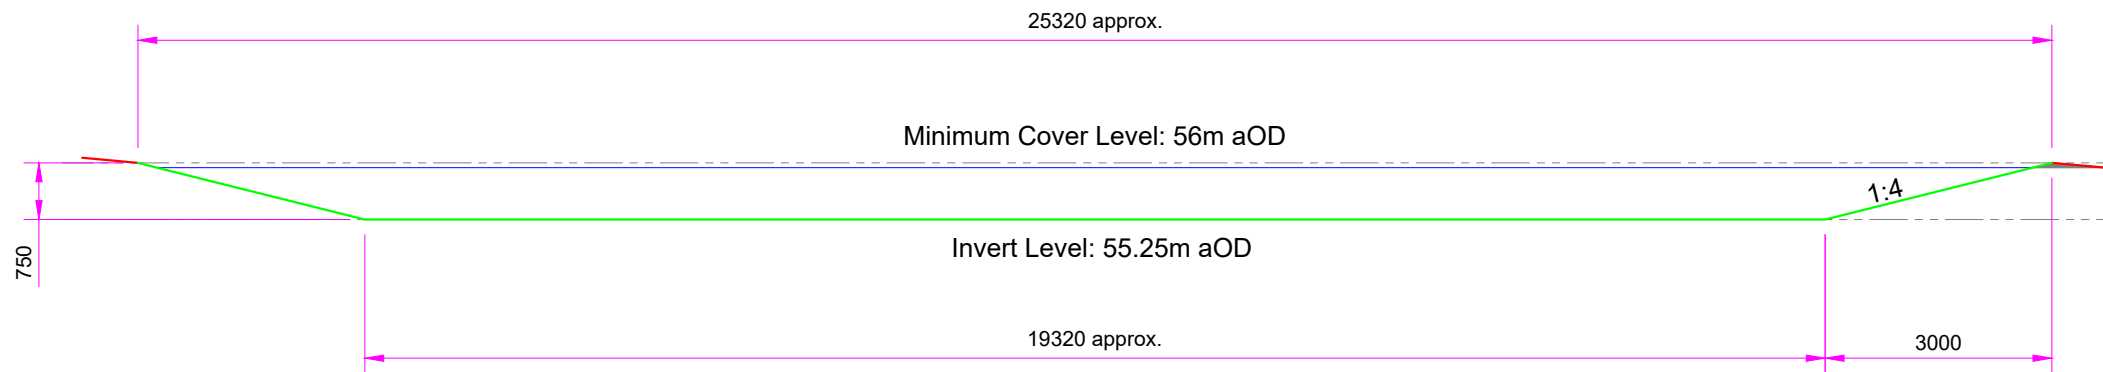

LEGEND

- PLANNING APPLICATION BOUNDARY
- FILTER DRAIN
- EARTH BUND
- PERIMETER FENCE
- DETENTION BASIN
- PIPE
- GRAVEL STRIP/TRENCH
- HYDROBRAKE
- WEIR

NOTES

- For complete drainage proposal details please see document "Appendix 06 - SWDS drawing.pdf"
- Ordnance Survey, (c) Crown Copyright 2021. All rights reserved. Licence number 100022432

A	Swale changed to basin, new area	27.07.23	SS JG
-	First Issue	14.06.23	SS JG
Rev	Description	Date	Checked

Drawing No. **BRAM-PP-TCL-DRG-P007.2**

Project **Bramford Substation Battery (amended scheme)**

Title **Drainage Section Details**

Scale	1:500 @A3	Drawn by	SS	Checked	JG	Date	27.07.23
-------	-----------	----------	----	---------	----	------	----------



A: Pivot Power Limited,
Cardinal Place,
80 Victoria Street,
London SW1E 5JL

E: info@pivot-power.co.uk

W: www.pivot-power.co.uk