
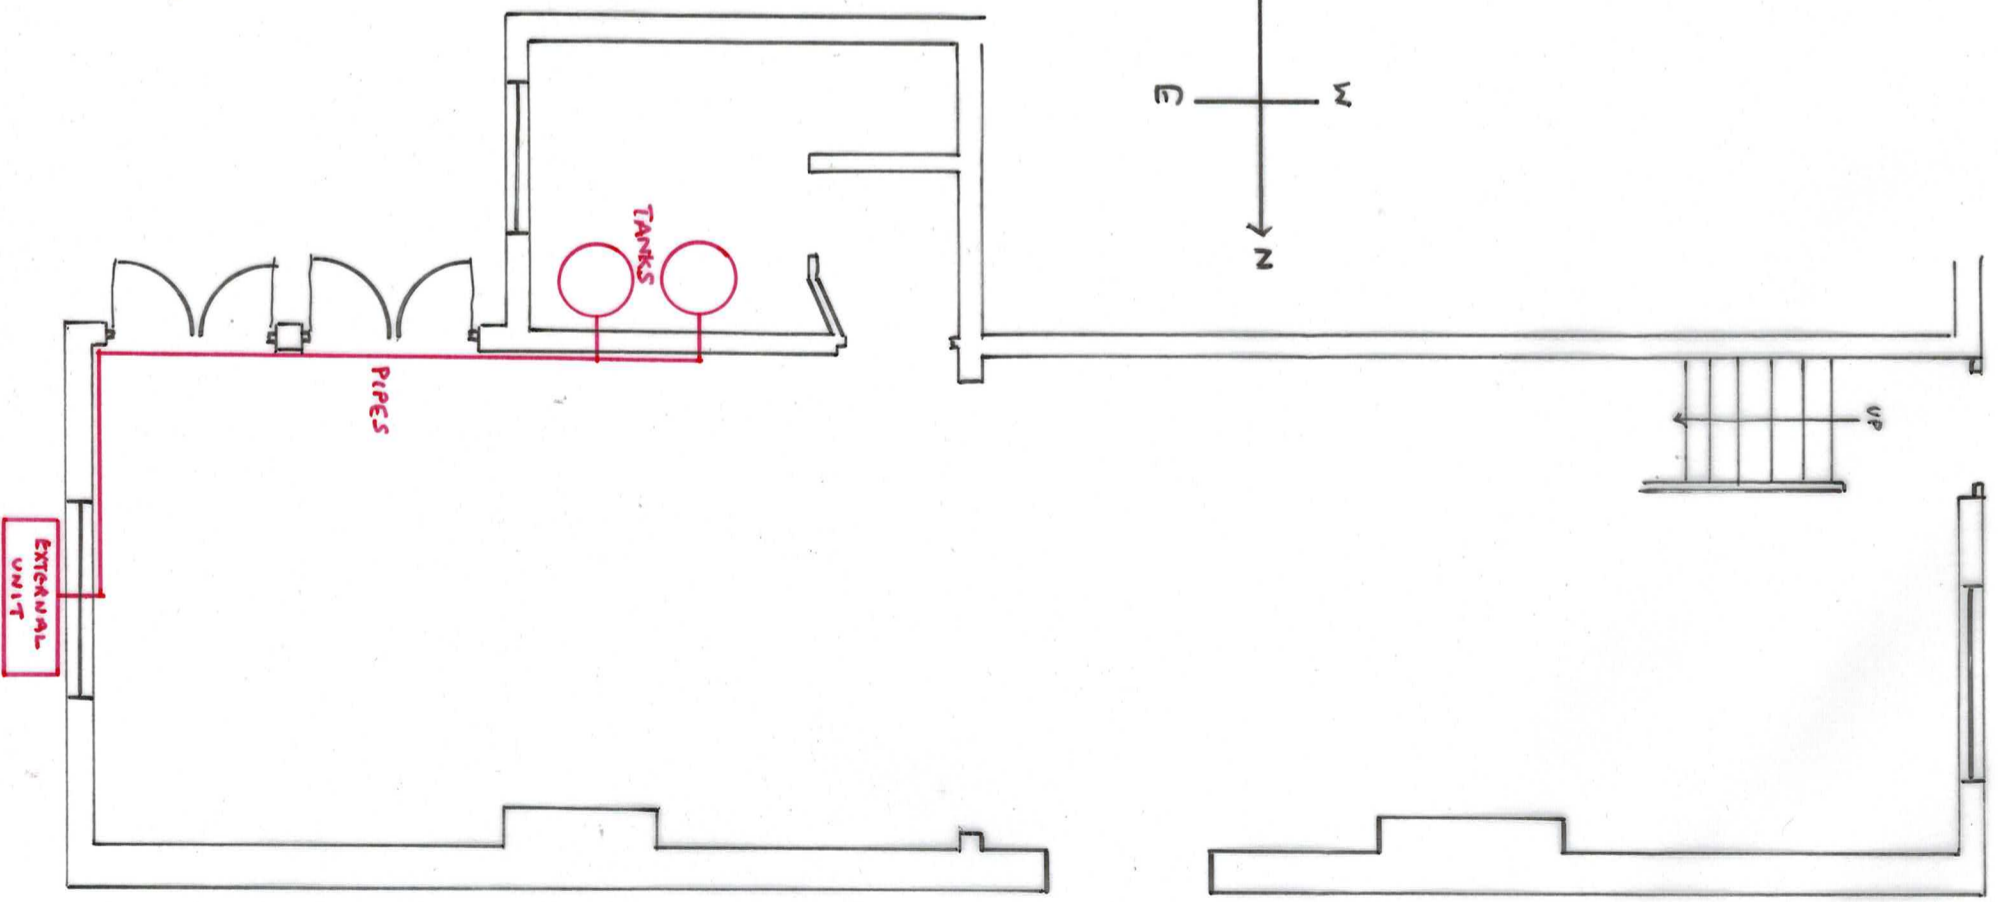
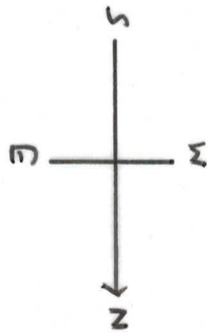


SCHOOL HOUSE, HILL RDWARE

PROPOSED INSTALLATION OF AIR SOURCE HEAT PUMP. (IN RED)

JULY 2023.

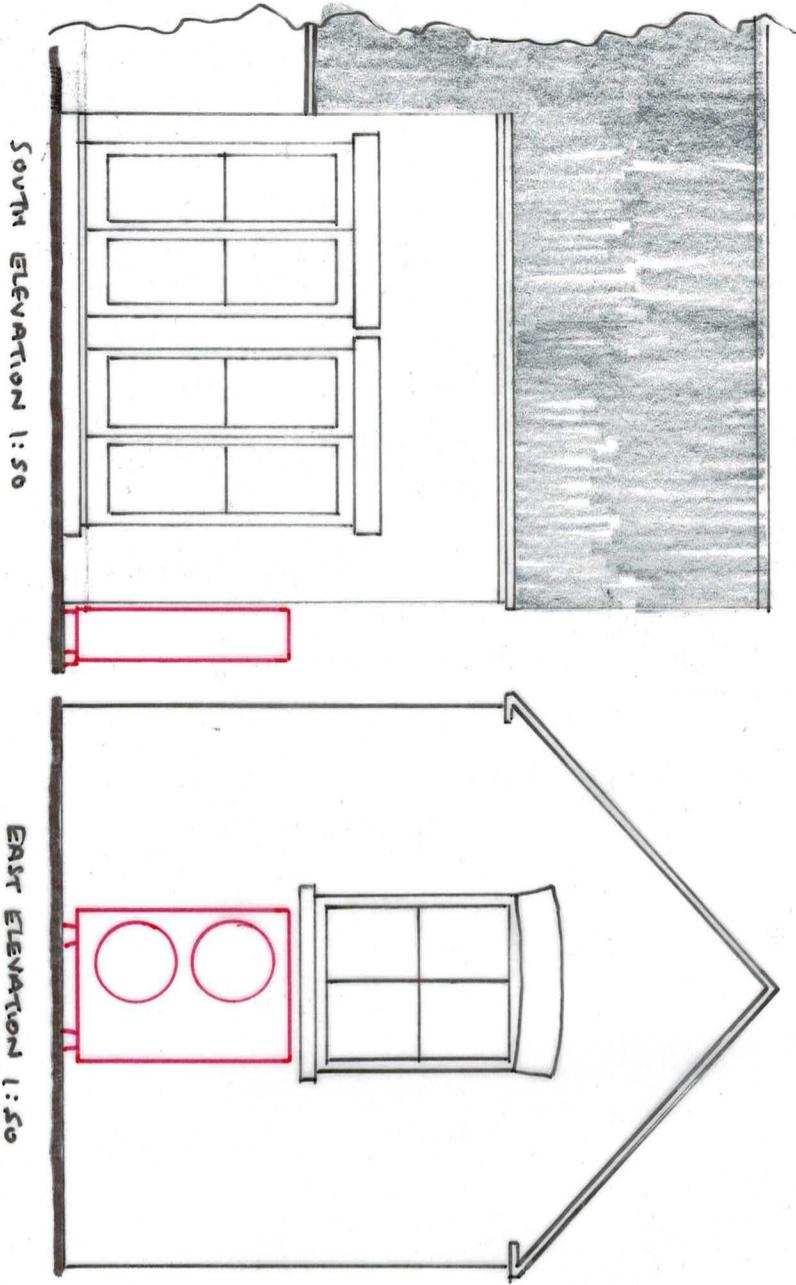

GROUND PLAN  
1:50