

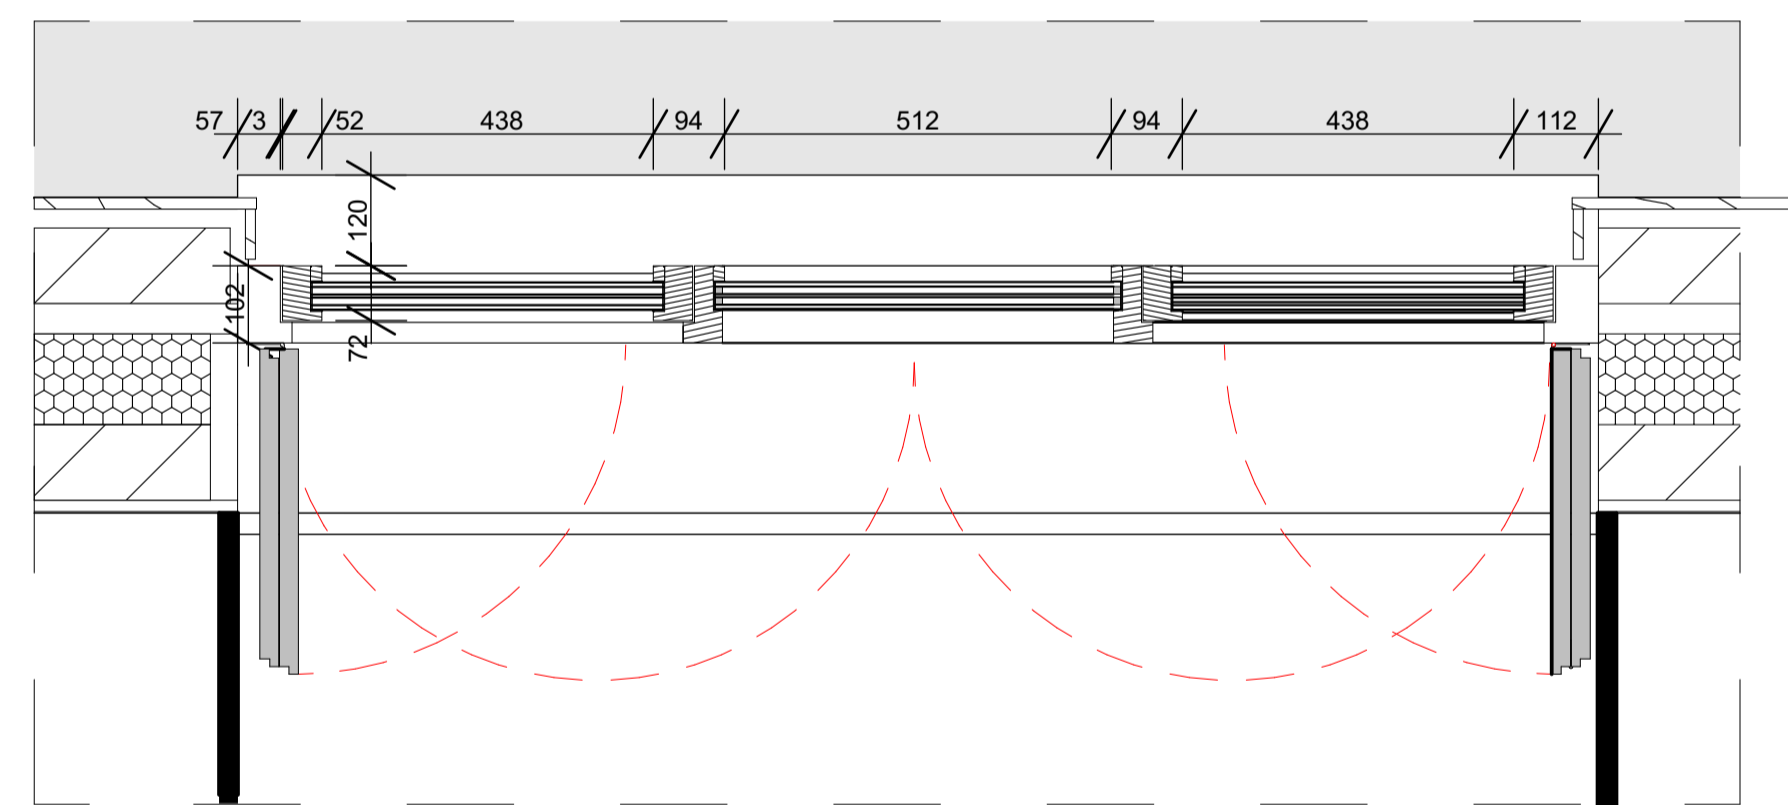


A.A

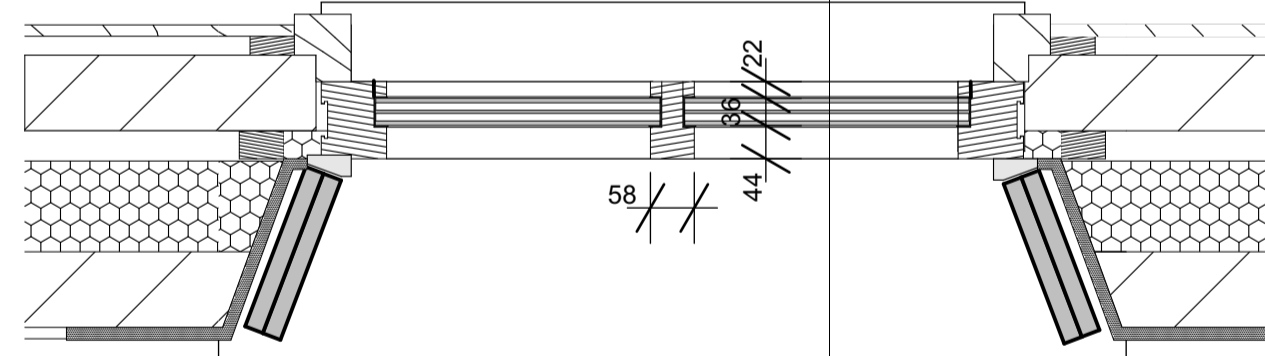

Typical Window Detail

1 \_\_\_\_\_ Detail \_\_\_\_\_ 1:10

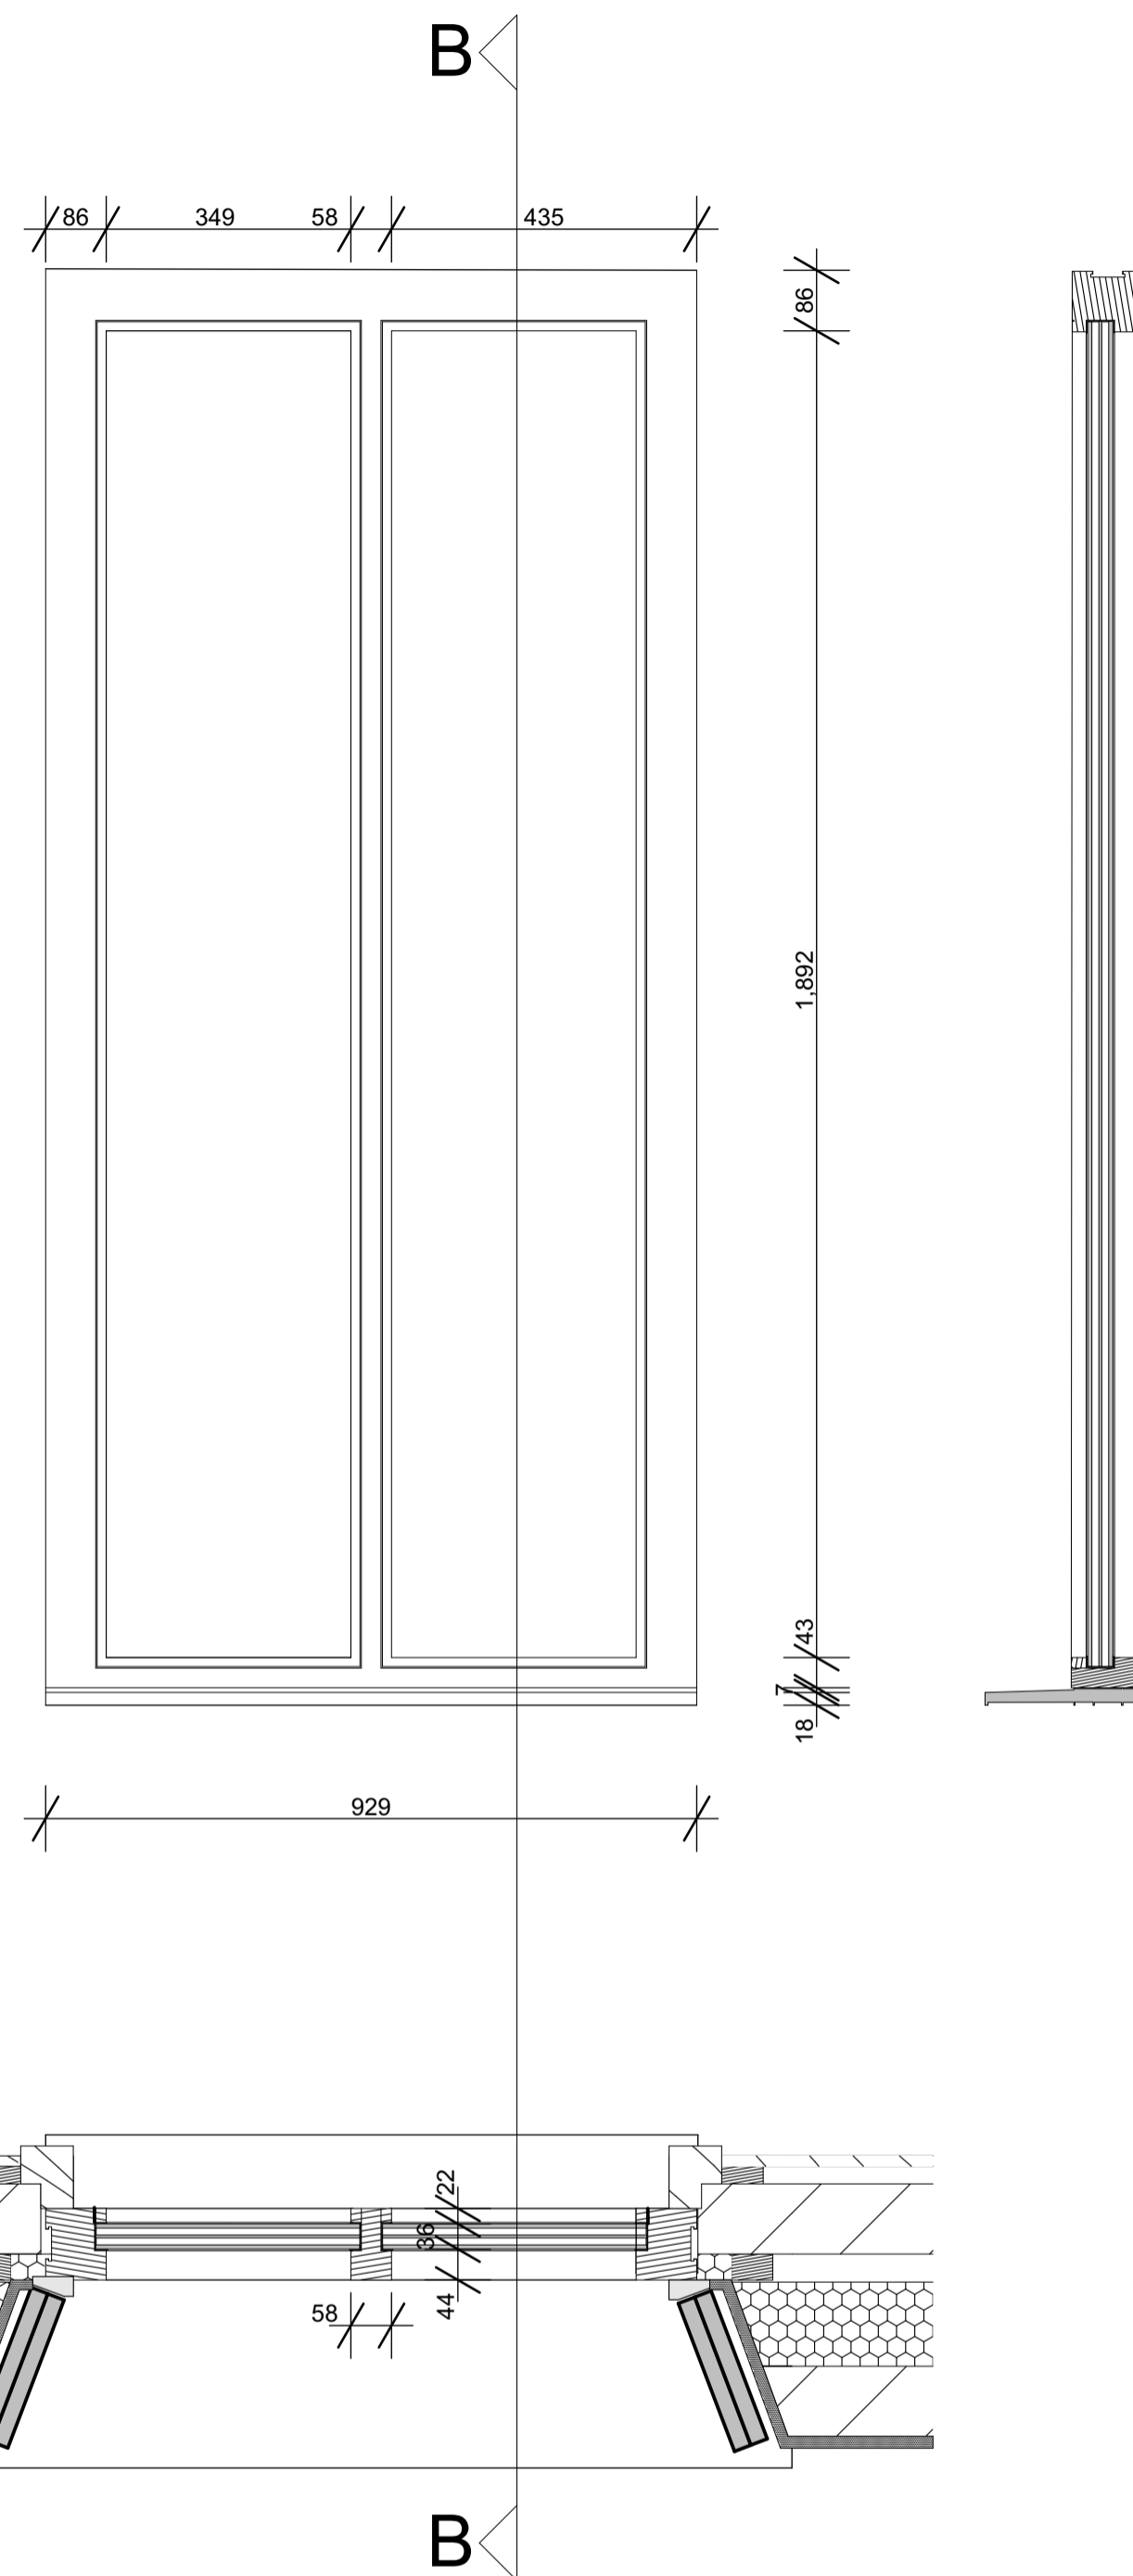

B

Window Detail 2

2 \_\_\_\_\_ Detail \_\_\_\_\_ 1:10

**Construction Risks**      **Maintenance/Cleaning Risks**      **Demolition/Adaptation Risks**

In addition to the hazards/risks normally associated with the types of work detailed on this drawing take note of the above. It is assumed that all works on this drawing will be carried out by a competent contractor working, where appropriate, to an appropriate method statement.

**Safety Health and Environmental Information Box**

**Notes**

This document and its design content is copyright ©. It shall be read in conjunction with all other associated project information including models, specifications, schedules and related consultants documents. Do not scale from documents. All dimensions to be checked on site. Immediately report any discrepancies, errors or omissions on this document to the Originator. If in doubt ASK.

RevID	Transmittal Set	Transmittal Set Name	Issue Date	Issue-Info	Status	Approved by

Scale	Issuing Office	Project No.
1:10	Orway Farm	289

Client Approval
A - Approved
B - Approved with Comments
C - Do Not Use
Status
Purpose of Issue

**Originator**  
Steve Eastland Design Ltd

**Project**  
Extension to Prestons  
Prestons  
Colebrooke  
Creddon

**Layout Title**  
EX17 BD  
Window Details  
Prestons

**Client**  
Antony Irwin and Pom Green

Drawing Number						
project	originator	volume	level	type	number	rev
289	SJE	-	-	-A-	16.1	