


In addition to the hazard/risks normally associated with the types of work detailed on this drawing take note of the above. It is assumed that all works on this drawing will be carried out by a competent contractor working, where appropriate, to an appropriate method statement.

Safety Health and Environmental Information Box

**Notes**  
 This document and its design content is copyright ©. It shall be read in conjunction with all other associated project information including models, specifications, schedules and related consultants documents. Do not scale from documents. All dimensions to be checked on site. Immediately report any discrepancies, errors or omissions on this document to the Originator. If in doubt ASK.

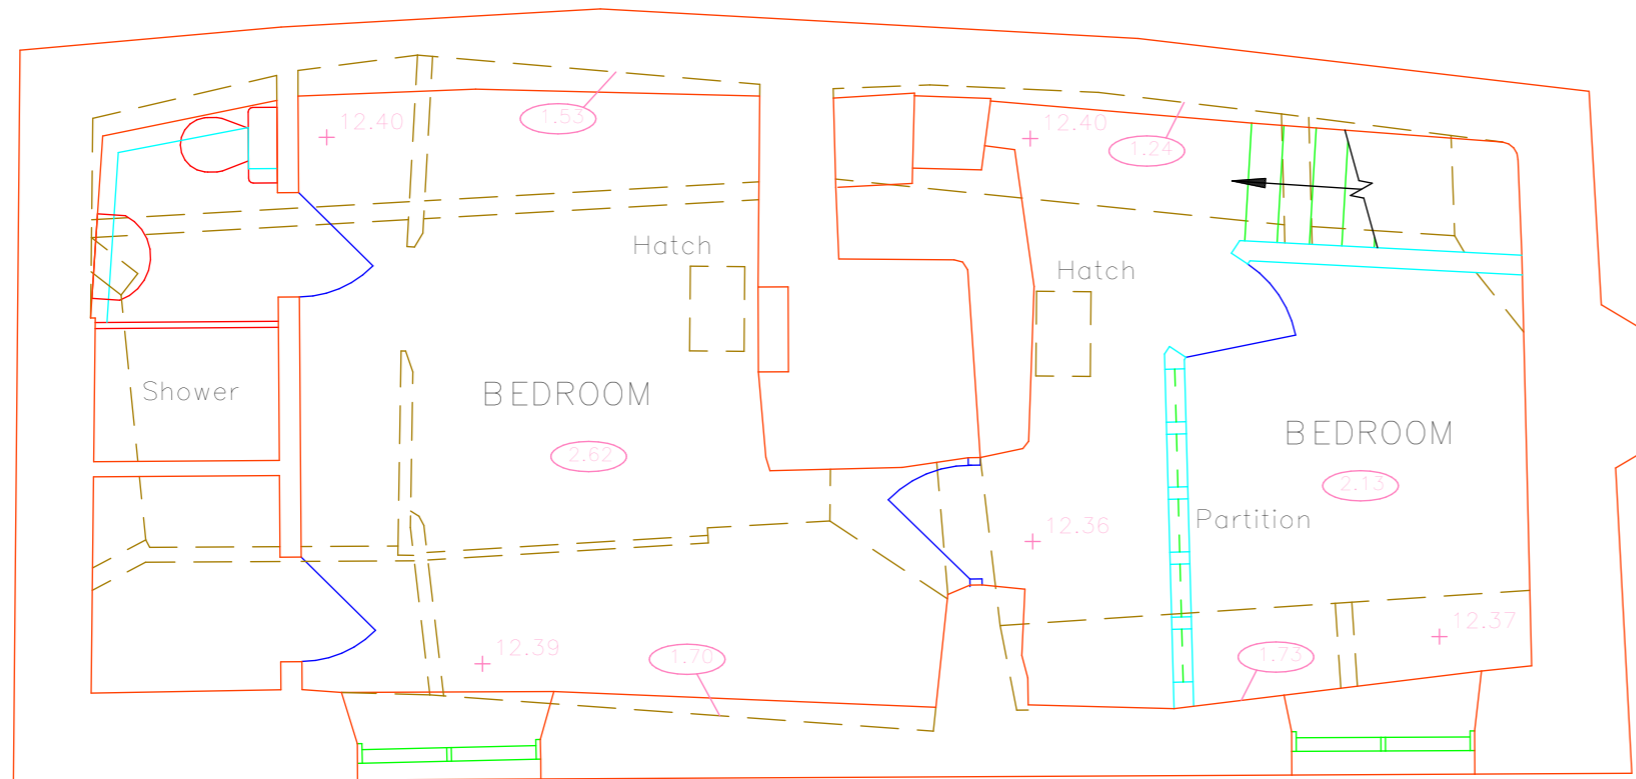

1

Existing FF Plan

1:50

Revid	Transmittal Set ID	Transmittal Set Name	Issue Date	Issuer-Intls	Status	Approved by

Revid	Transmittal Set ID	Transmittal Set Name	Issue Date	Issuer-Intls	Status	Approved by
Scales @ A3		Issuing Office	Project No.			
<b>1:50</b>		<b>Orway Farm</b>	<b>289</b>			

Client Approval	
A - Approved	
B - Approved with Comments	
C - Do Not Use	

Status	Purpose of Issue
<b>S0</b>	<b>WIP</b>

Originator	<b>Steve Eastland Design Ltd</b>
------------	----------------------------------

Project	<b>Prestons Extensions Prestons Listed Building Grade II</b>
---------	--

Layout Title	<b>01-First Floor</b>
--------------	-----------------------

Client	<b>Irwin / Green</b>
--------	----------------------

Drawing Number						
project	originator	volume	level	type	role	number
<b>289</b>	<b>&lt;ORG&gt;</b>	<b>XX</b>	<b>01</b>	<b>DR</b>	<b>-A-</b>	<b>289-A-0102</b>
rev						