
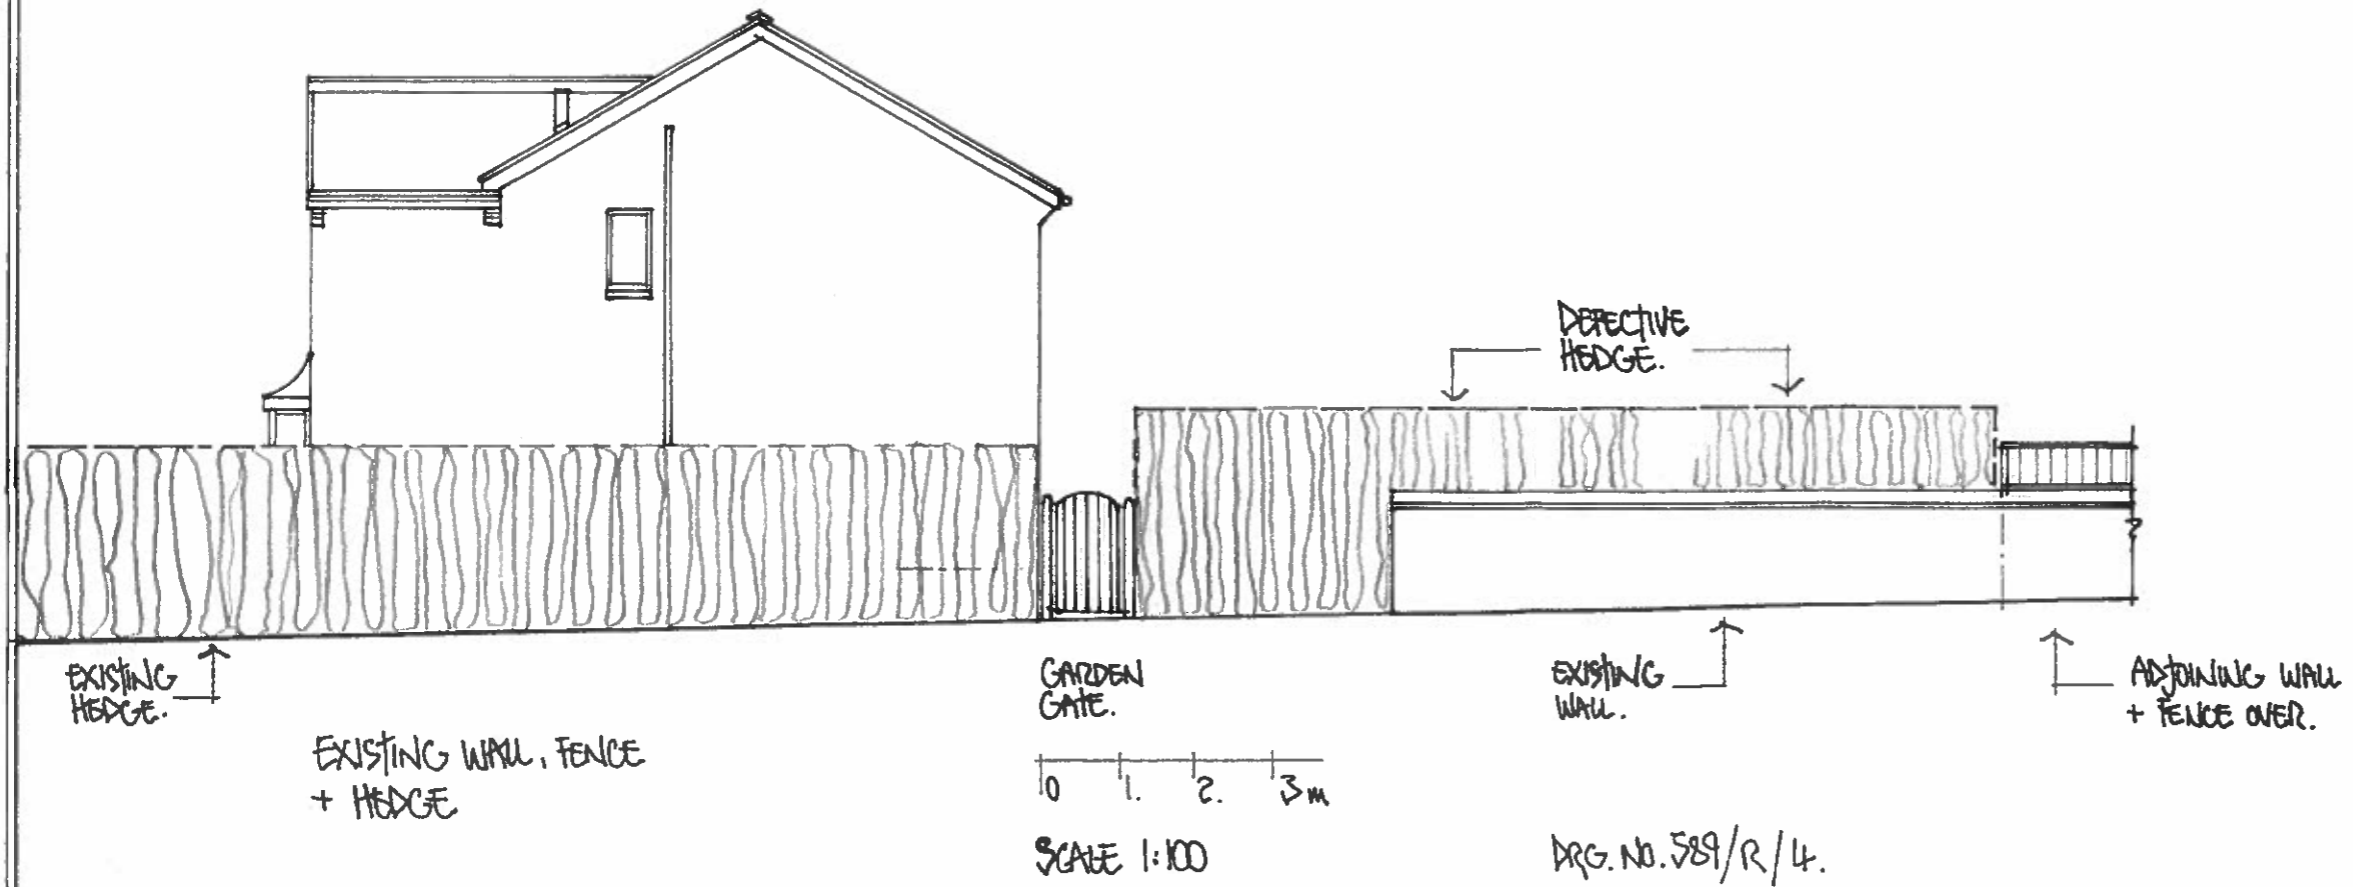


PROPOSED REAR EXTENSION AT 19 HERON LANE,
 CROSSGATES, SCARBOROUGH, FOR MR + MRS L. MASUCCI.

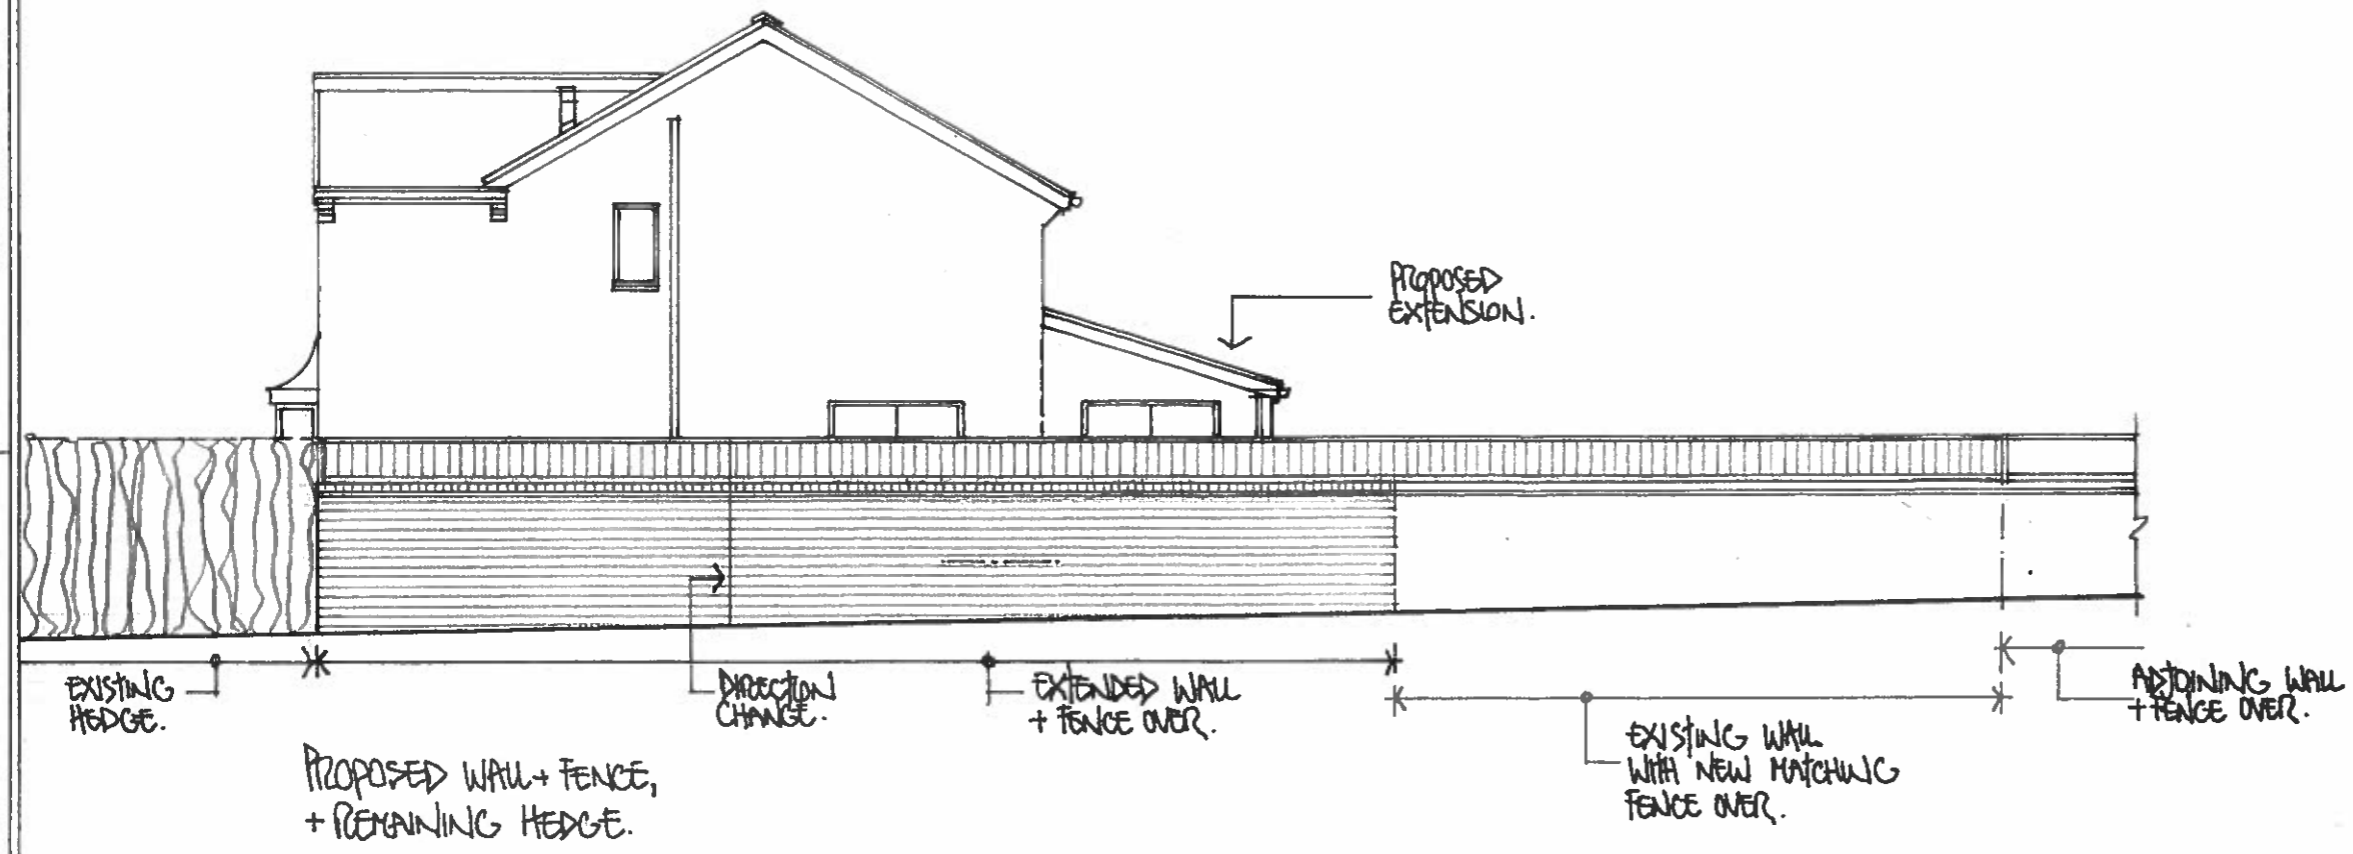

RICHARD GREEN.
 33 HALL GARTH LANE, WEST AYTON,
 SCARBOROUGH. TEL. 864607.