



PROPOSED NON-MATERIAL AMENDMENT APPLICATION,
19 HERON LANE, CROSSGATES, SCARBOROUGH,
FOR MR + MRS L. NASUCCI.

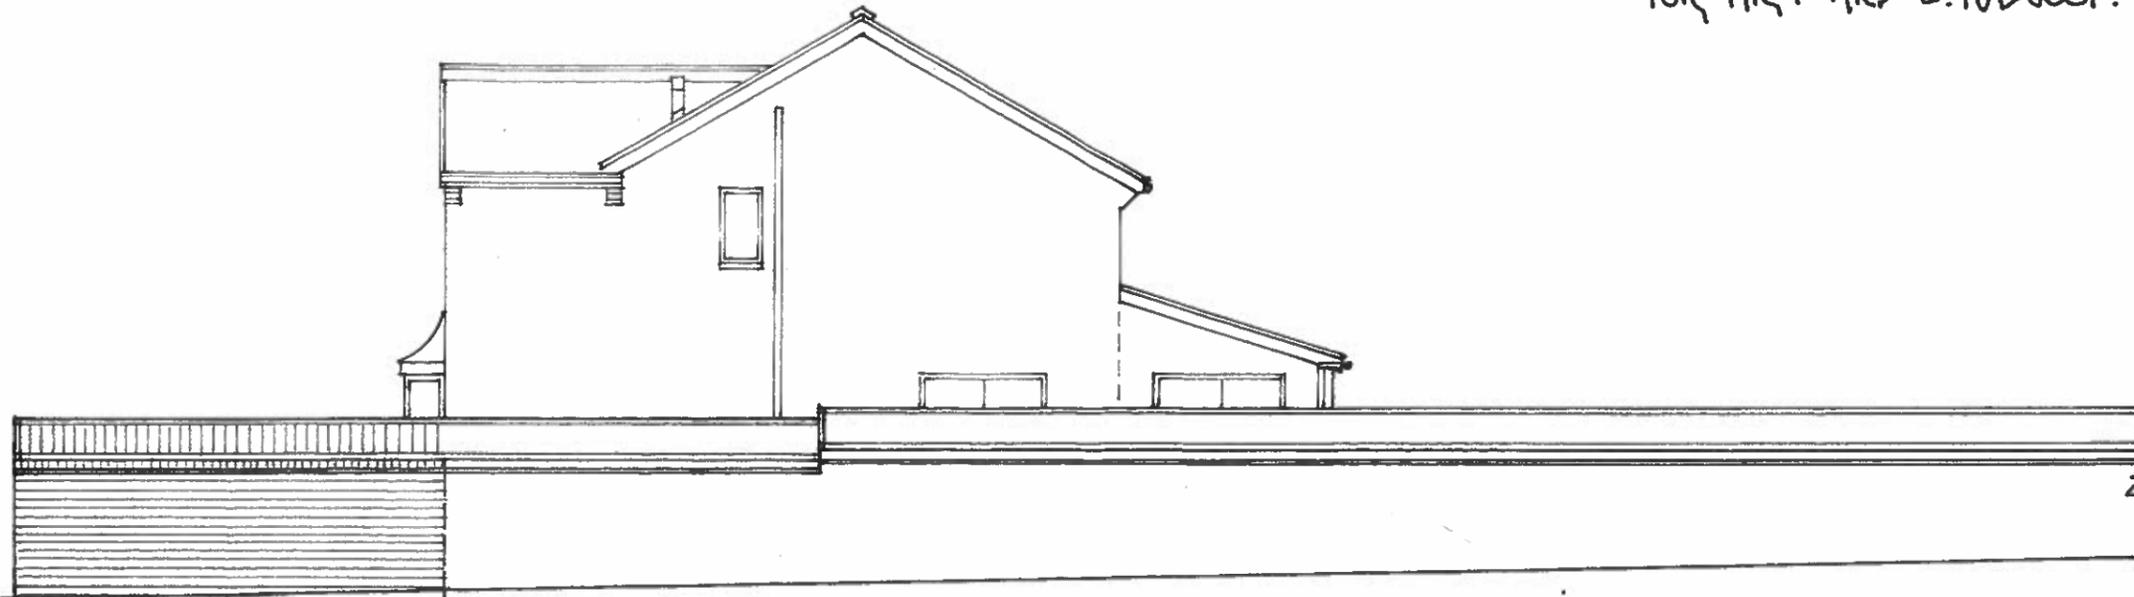

FRONT

PROPOSED EXTENSION
TO WALL + FENCE OVER.
TO BE CONTINUED IN
MATCHING FACING BRICK
AND FENCING OVER.

NOTES:
ALL DIMENSIONS TO BE CHECKED ON SITE. DO NOT SCALE
PRECISELY FROM THESE PLAN COPIES.

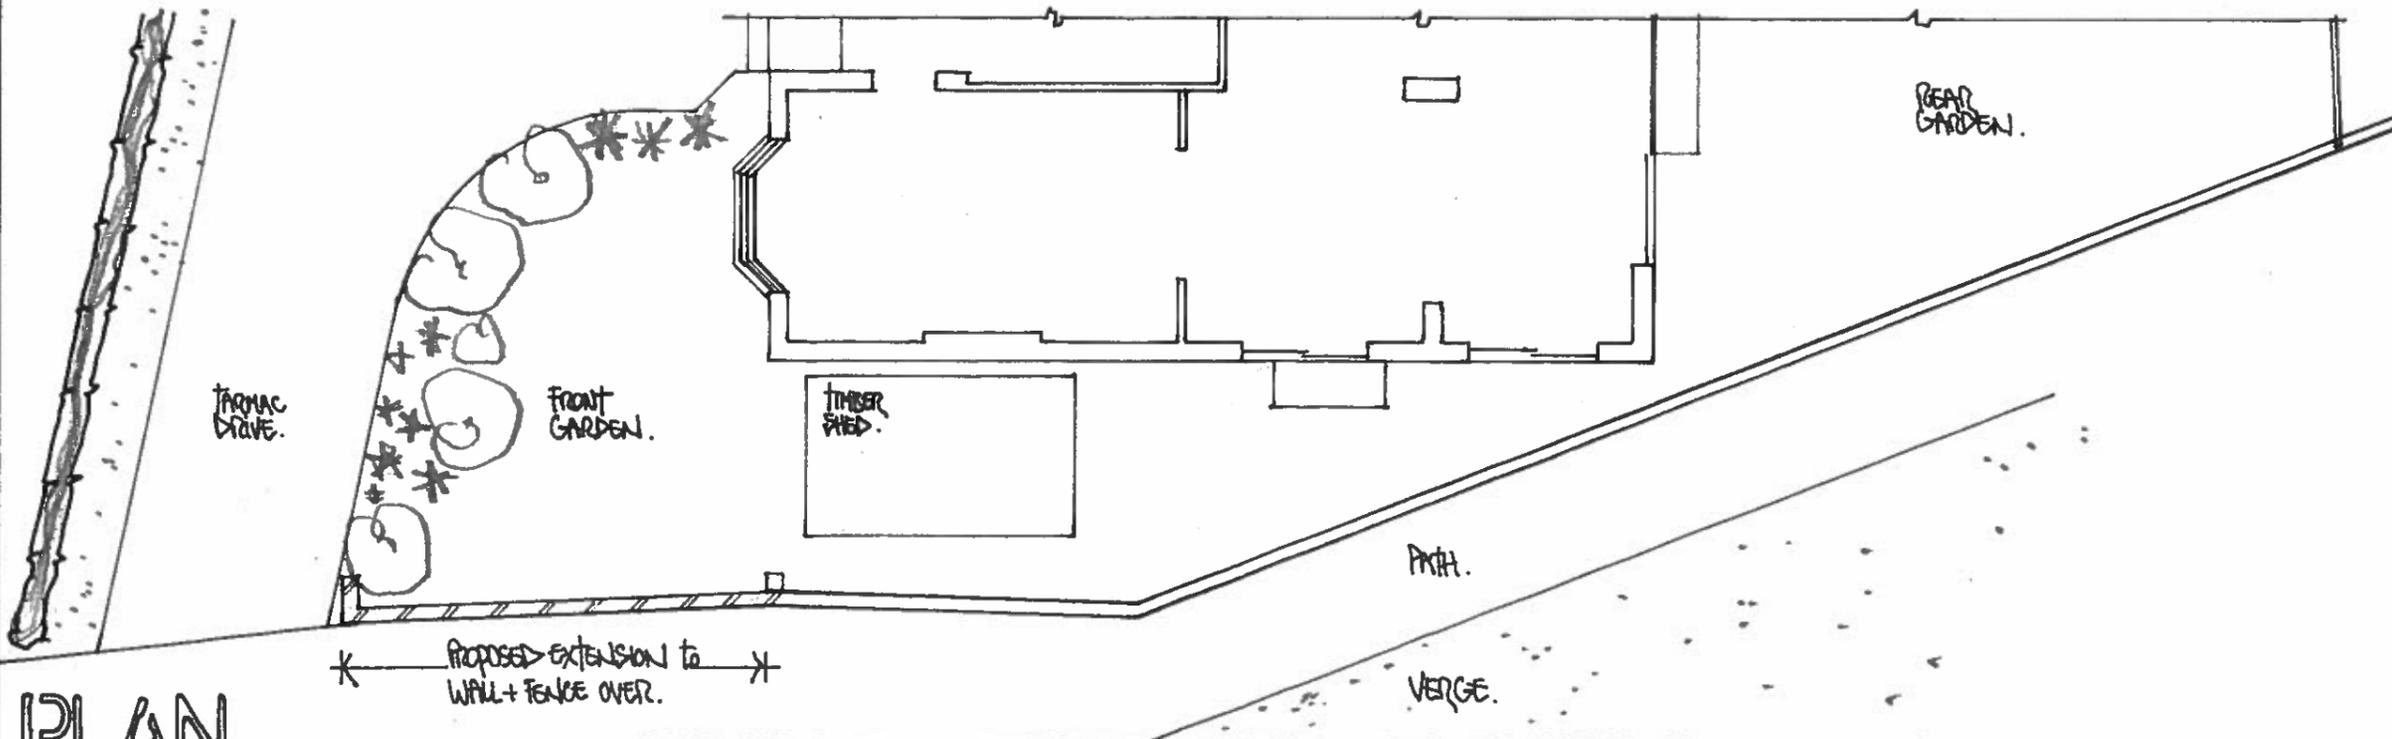

PLAN

SCALE 1:100 0 1 2 3 4 5m.

ROAD.

DRG.No.589/R/5.

RICHARD GREEN. 33 HALL GARTH LANE,
WEST AYTON, SCARBOROUGH. Tel. 864607.