


EXISTING BLOCK PLAN - SCALE 1:200




PROPOSED BLOCK PLAN - SCALE 1:200

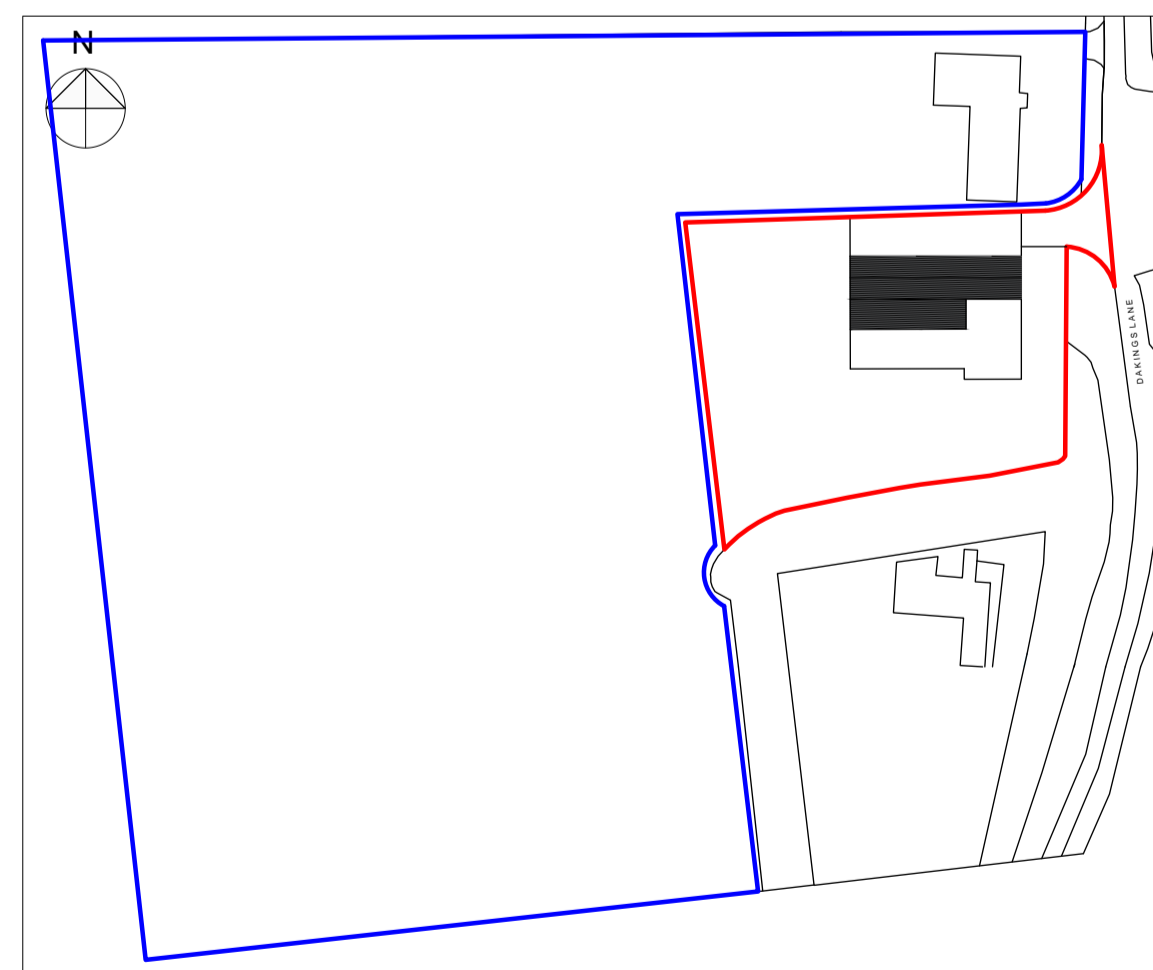


PROPOSED SITE LOCATION PLAN



Brindlewood Barn - Site & Block Plans

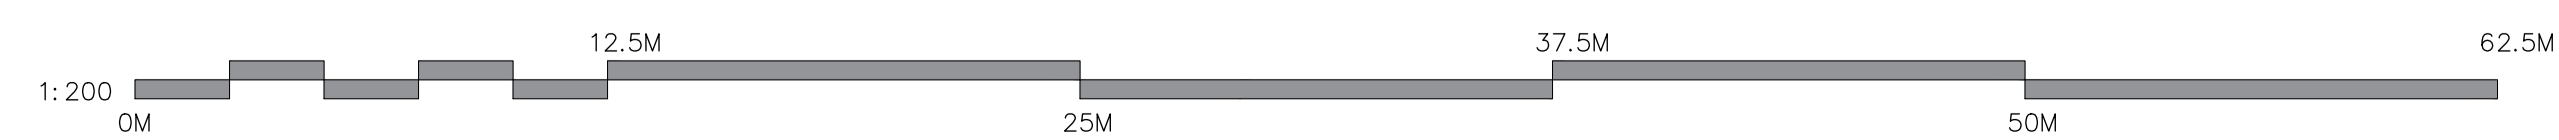

REV	DESCRIPTION	DATE
TITLE: SITE & BLOCK PLANS		
PROJECT: BRINDLEWOOD BARN, DAKINGS LANE FELSHAM, SUFFOLK, IP30 0QW		
CLIENT: MR & MRS DUNN		
SCALE: 1:50@A1	DATE: JAN 2023	
STATUS: PLANNING	DRAWN: JS	
JOB NO: 1592	DRAWING NO: 01	

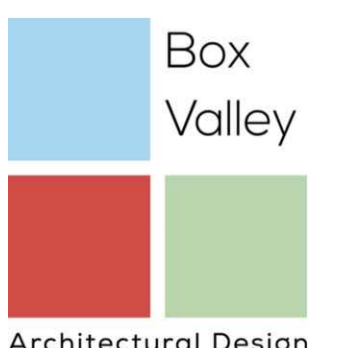

Box Valley
Architectural Design
13 Gallows Hill, Hadleigh, Suffolk, IP7 6DD
office@boxvalleydesign.com
07950 582730

Do not scale from drawings. Work to figured dimensions only.