


**NOTES** Copyright of Croft Architecture Limited. Drawings are not to be reproduced in whole or in part without the prior written permission of Croft Architecture Limited. Figured dimensions only are to be taken from this drawing. Contractors are responsible for checking dimensions relative to their work. Croft Architecture Limited are to be advised of any discrepancies.


**REVISIONS**

REV.	DESCRIPTION	DRAWN	CHKD.	DATE
1st	FIRST ISSUE	SA	-	28/07/23

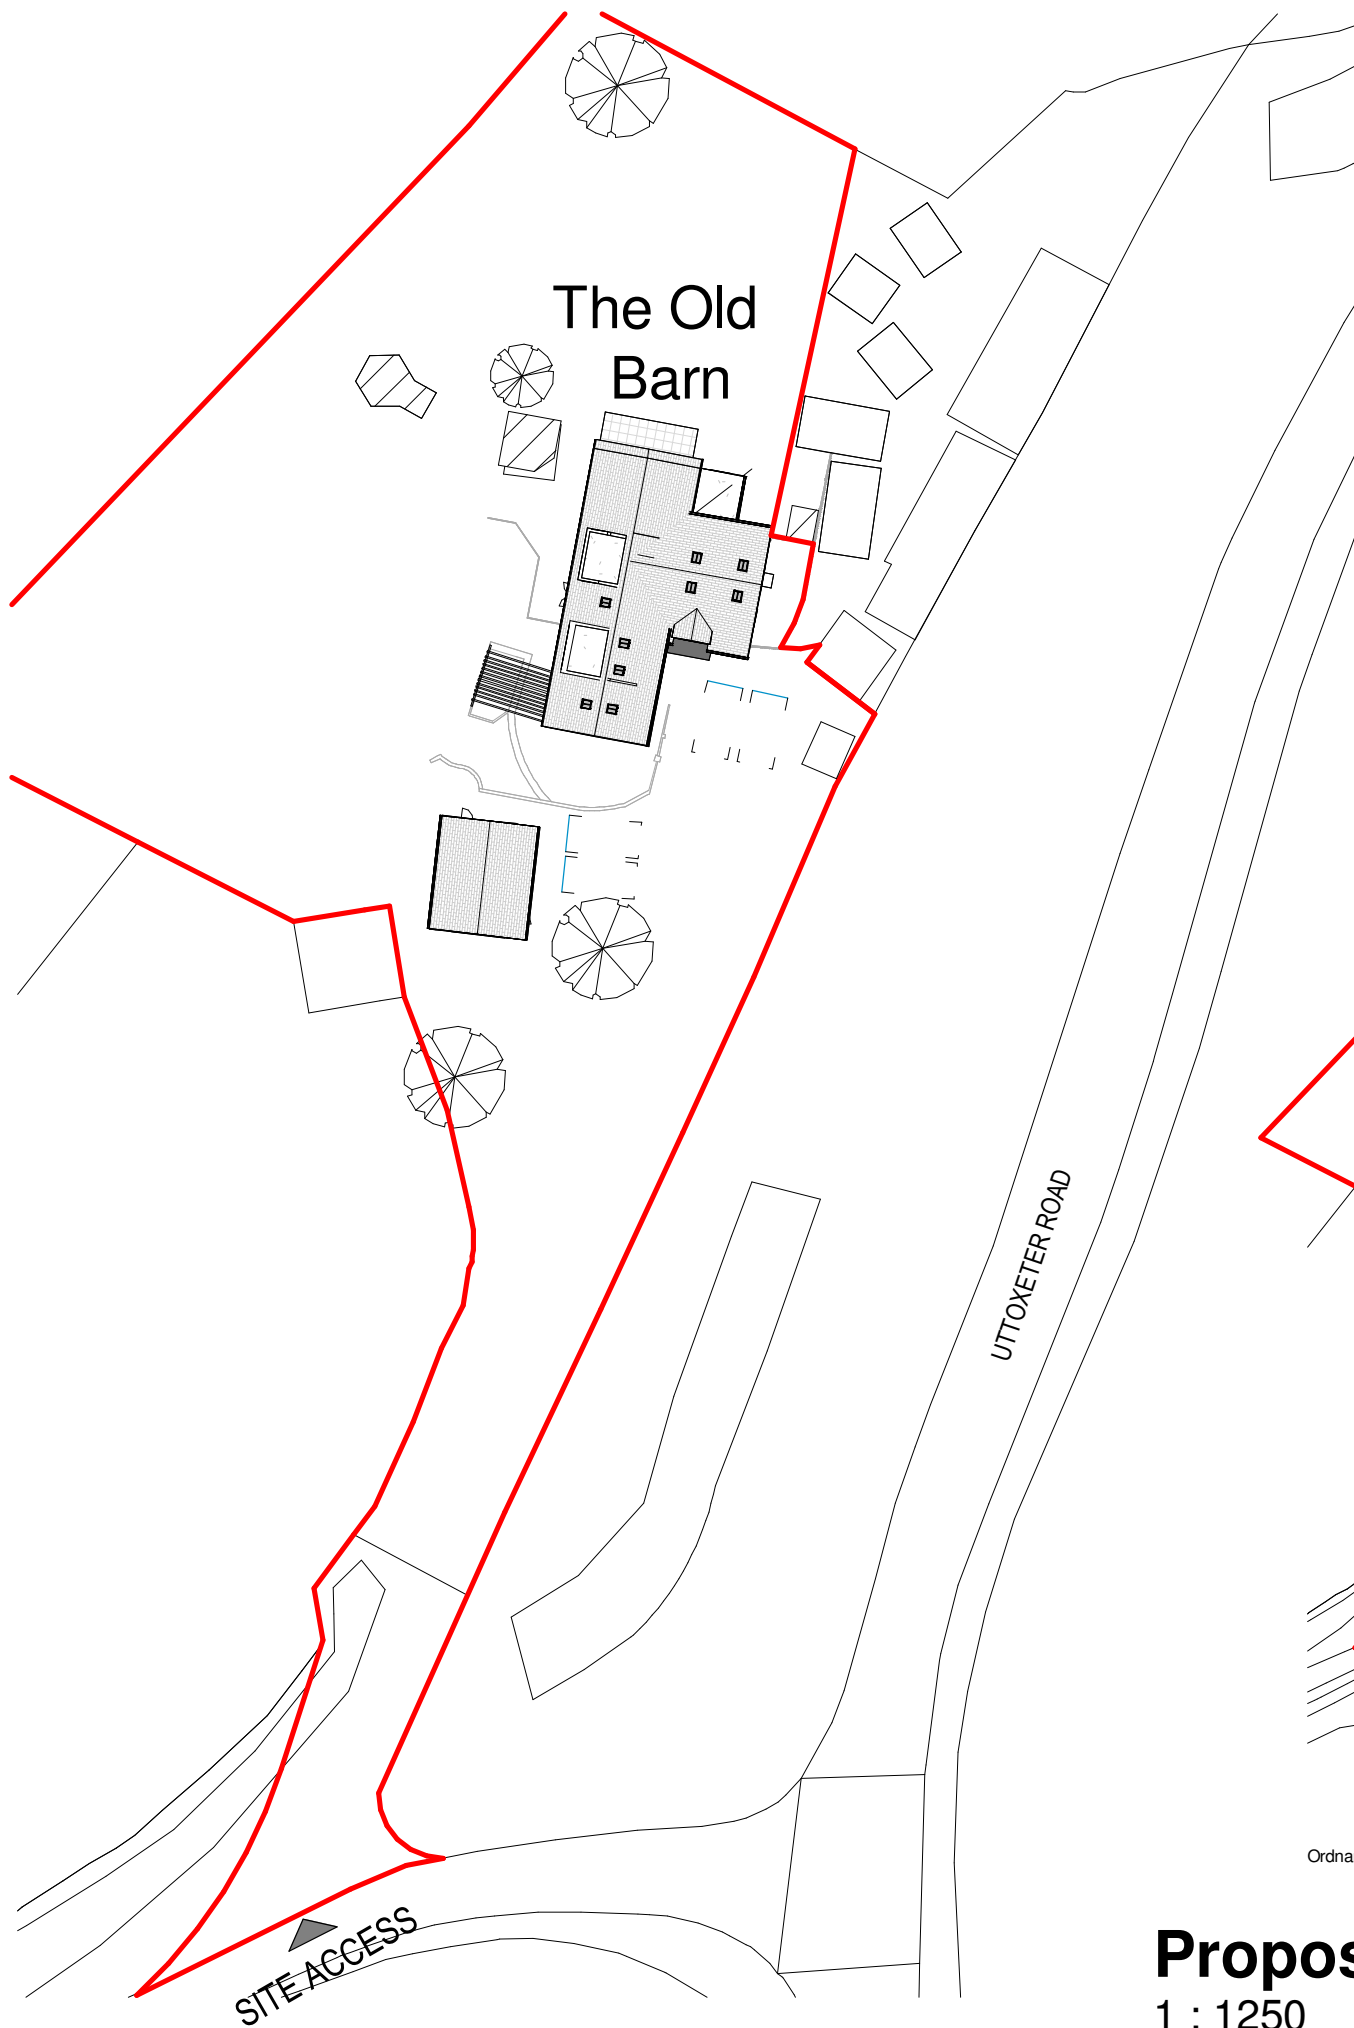



**Proposed Block Plan**  
1 : 500

Site Boundary

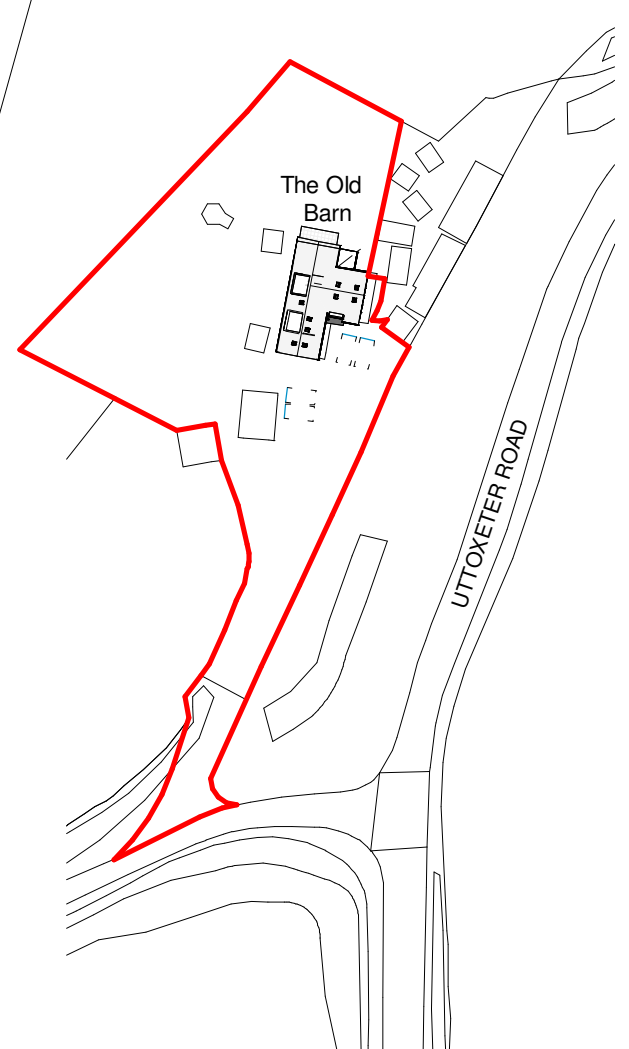

**Proposed Site Location Plan**  
1 : 1250

Ordnance Survey, (c) Crown Copyright 2022. All rights reserved. Licence number 100022432

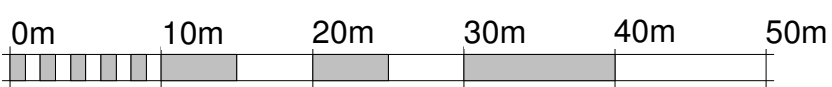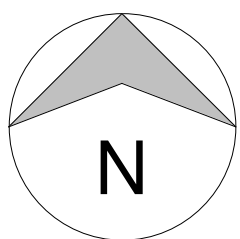

VISUAL SCALE 1:500 @ A3



VISUAL SCALE 1:1250 @ A3

**CROFT**

6-7 Pearl House, Anson Court,  
Staffordshire Technology Park,  
Stafford, ST18 0GB

croftarchitecture.com  
+44 (0)1785 248 542

**PROJECT**

Extension and alterations  
for Mr Matthew Tittley  
at The Old Barn, Uttoxeter Road, Blithbury,  
Rugeley, Staffordshire WS8 3JG

**DRAWING TITLE**

Proposed Site Location & Block Plan

SCALE	SHEET SIZE	No. of SHEETS	SHEET No.
As indicated	A3	1	1

DRAWING NUMBER	REV
<b>2698 - 300</b>	

Planning