


# Pheasants Cry floor plan – ground floor existing & proposed

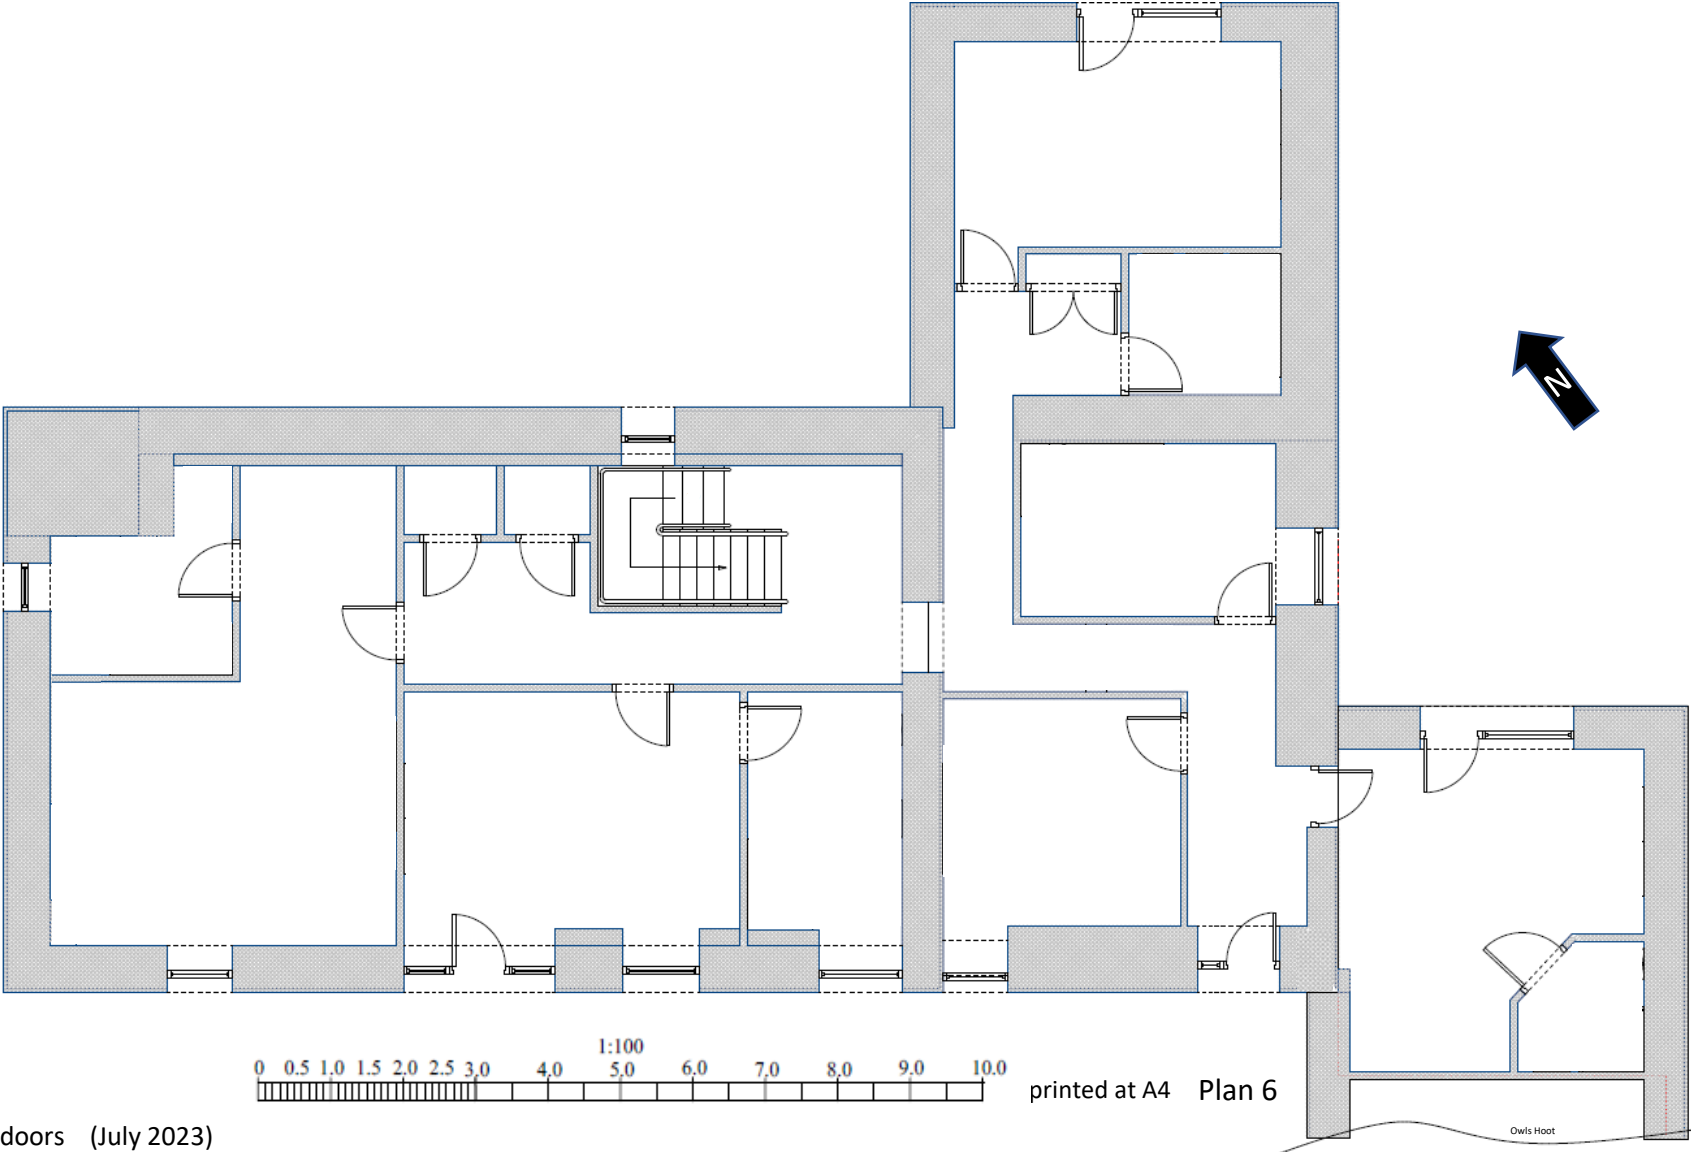

Replacement windows & doors (July 2023)  
Pheasants Cry  
Botus Fleming  
Saltash PL12 6NQ

printed at A4 Plan 6

Owls Hoop