



Pheasants Cry floor plan – 1st floor existing & proposed

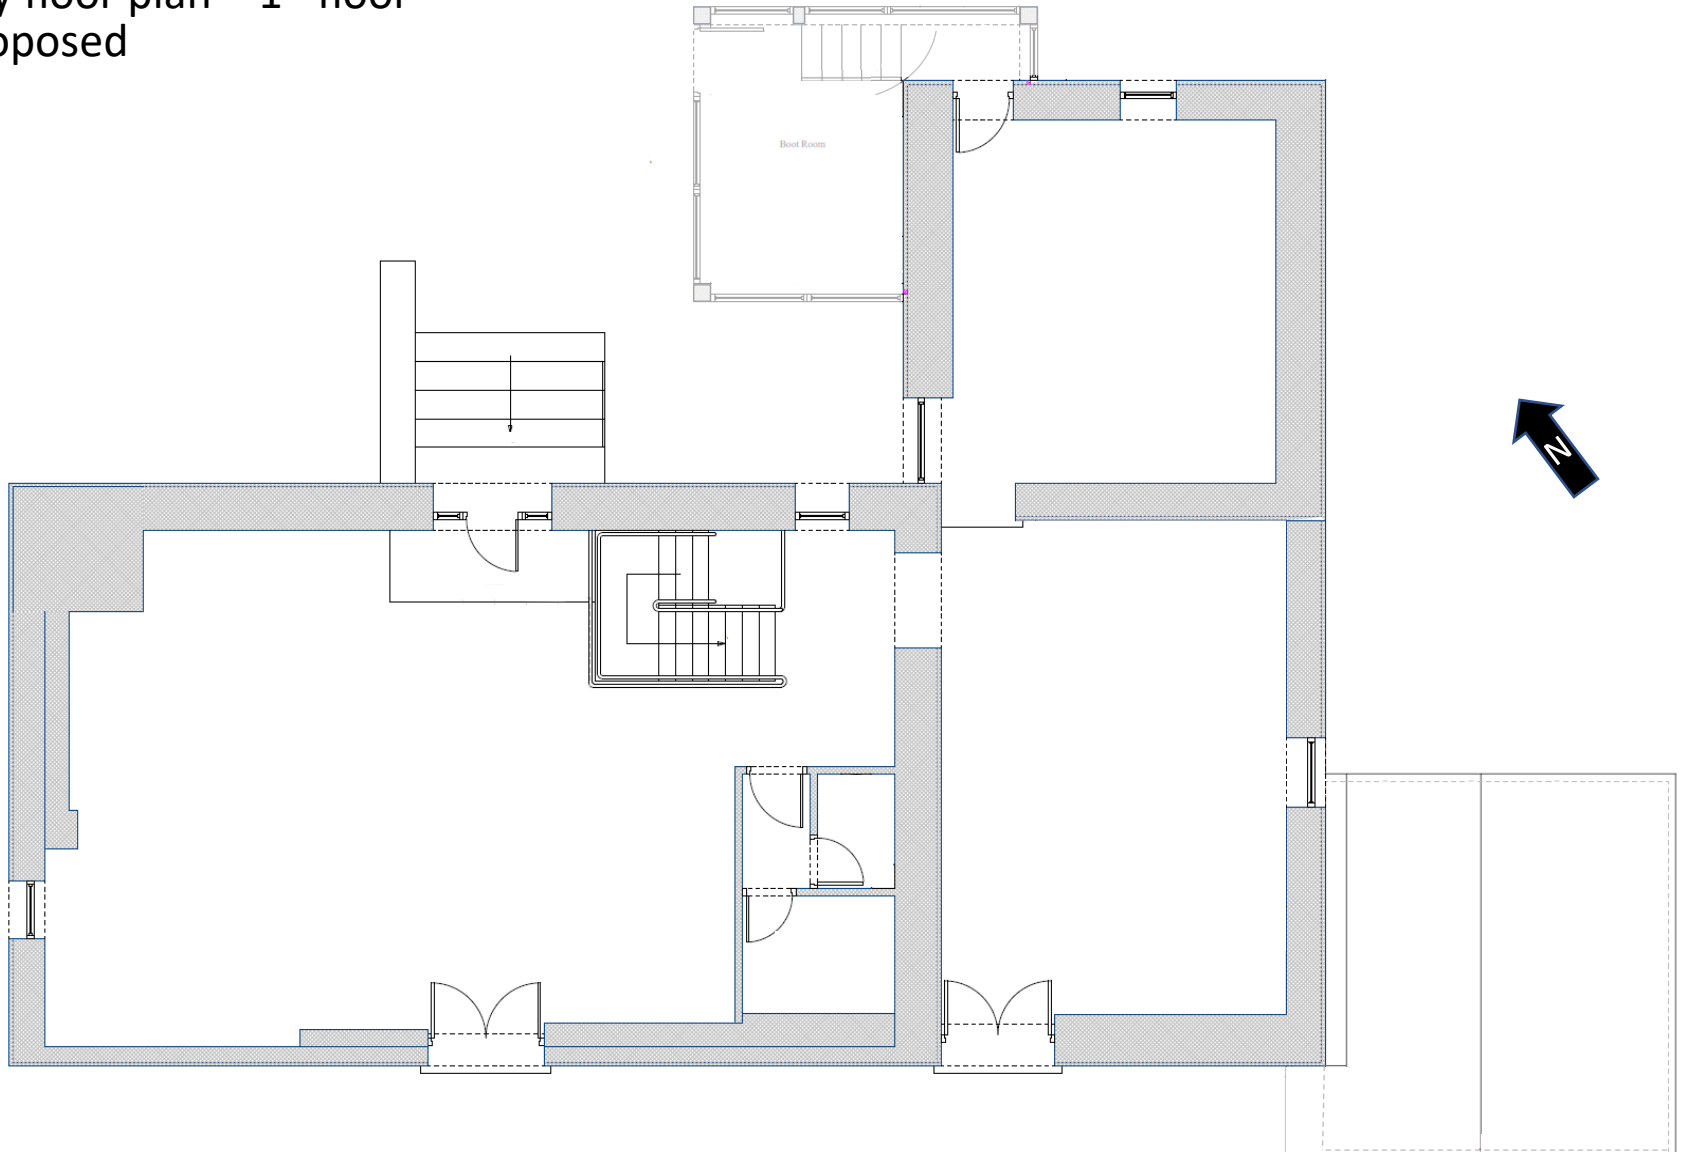

Replacement windows & doors (July 2023)
Pheasants Cry
Botus Fleming
Saltash PL12 6NQ

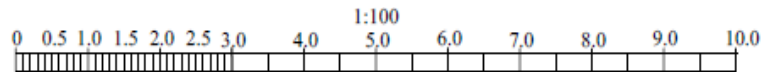

printed at A4

Plan 5