




Owls Hoot – floor plan and elevations existing & proposed

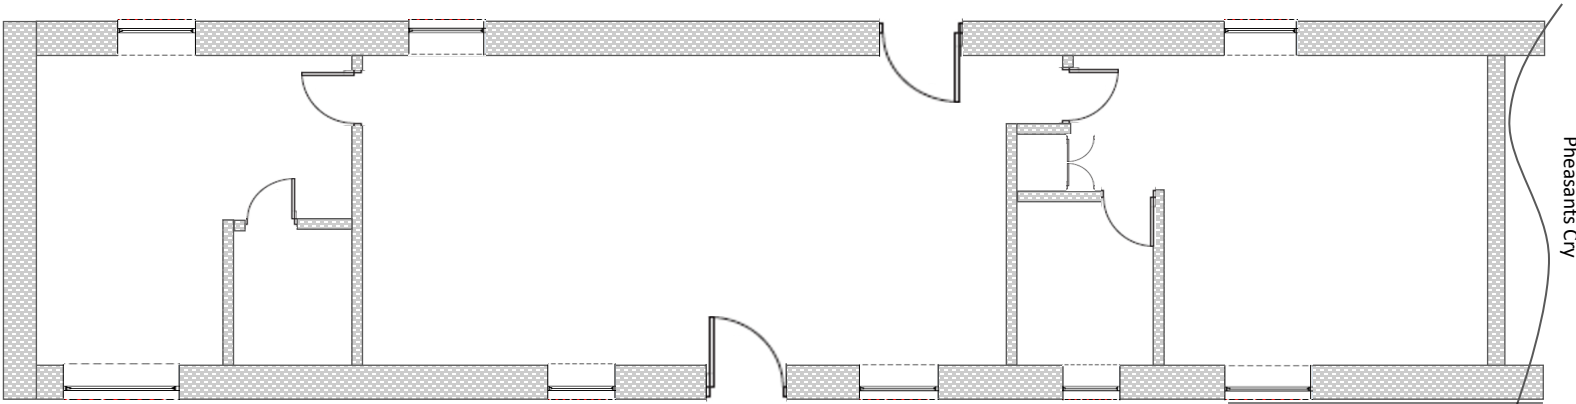

S-E elevation

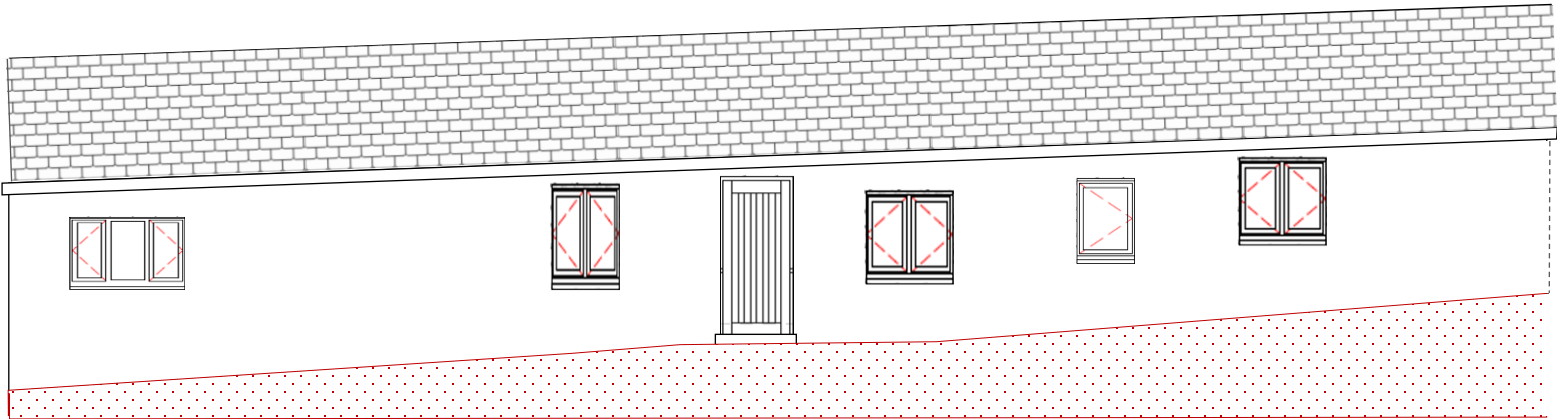

N-W elevation

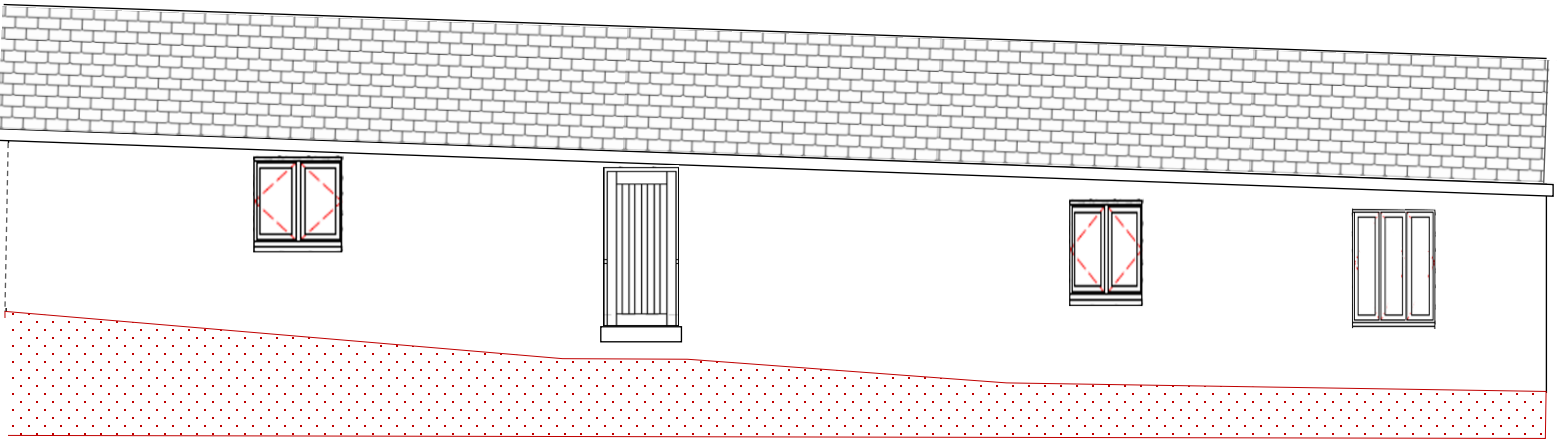

Replacement windows & doors
July 2023
Owls Hoot
Botus Fleming
Saltash PL12 6NQ

