


- Notes:
- 1 Do not scale off this drawing for construction purposes. Discrepancies can be caused during printing, photocopying etc so we advise any prints to be requested directly from the RA Design office.
 - 2 All dimensions and levels to be checked on site by the contractor before commencement of work and discrepancies reported to RA Design.
 - 3 No responsibility can be accepted for errors arising on site due to unauthorised variations from the drawings.
 - 4 This drawing is the copyright of RA Design Ltd and may not be reproduced without licence.
 - 5 **CDM**
The CDM Regulations 2015 have been considered during the preparation of these drawings. Before commencement works on site please ask to see a copy of the potential site hazards from the contractor or refer to the Health and Safety file.

Revisions	Date
A Levels added	031215

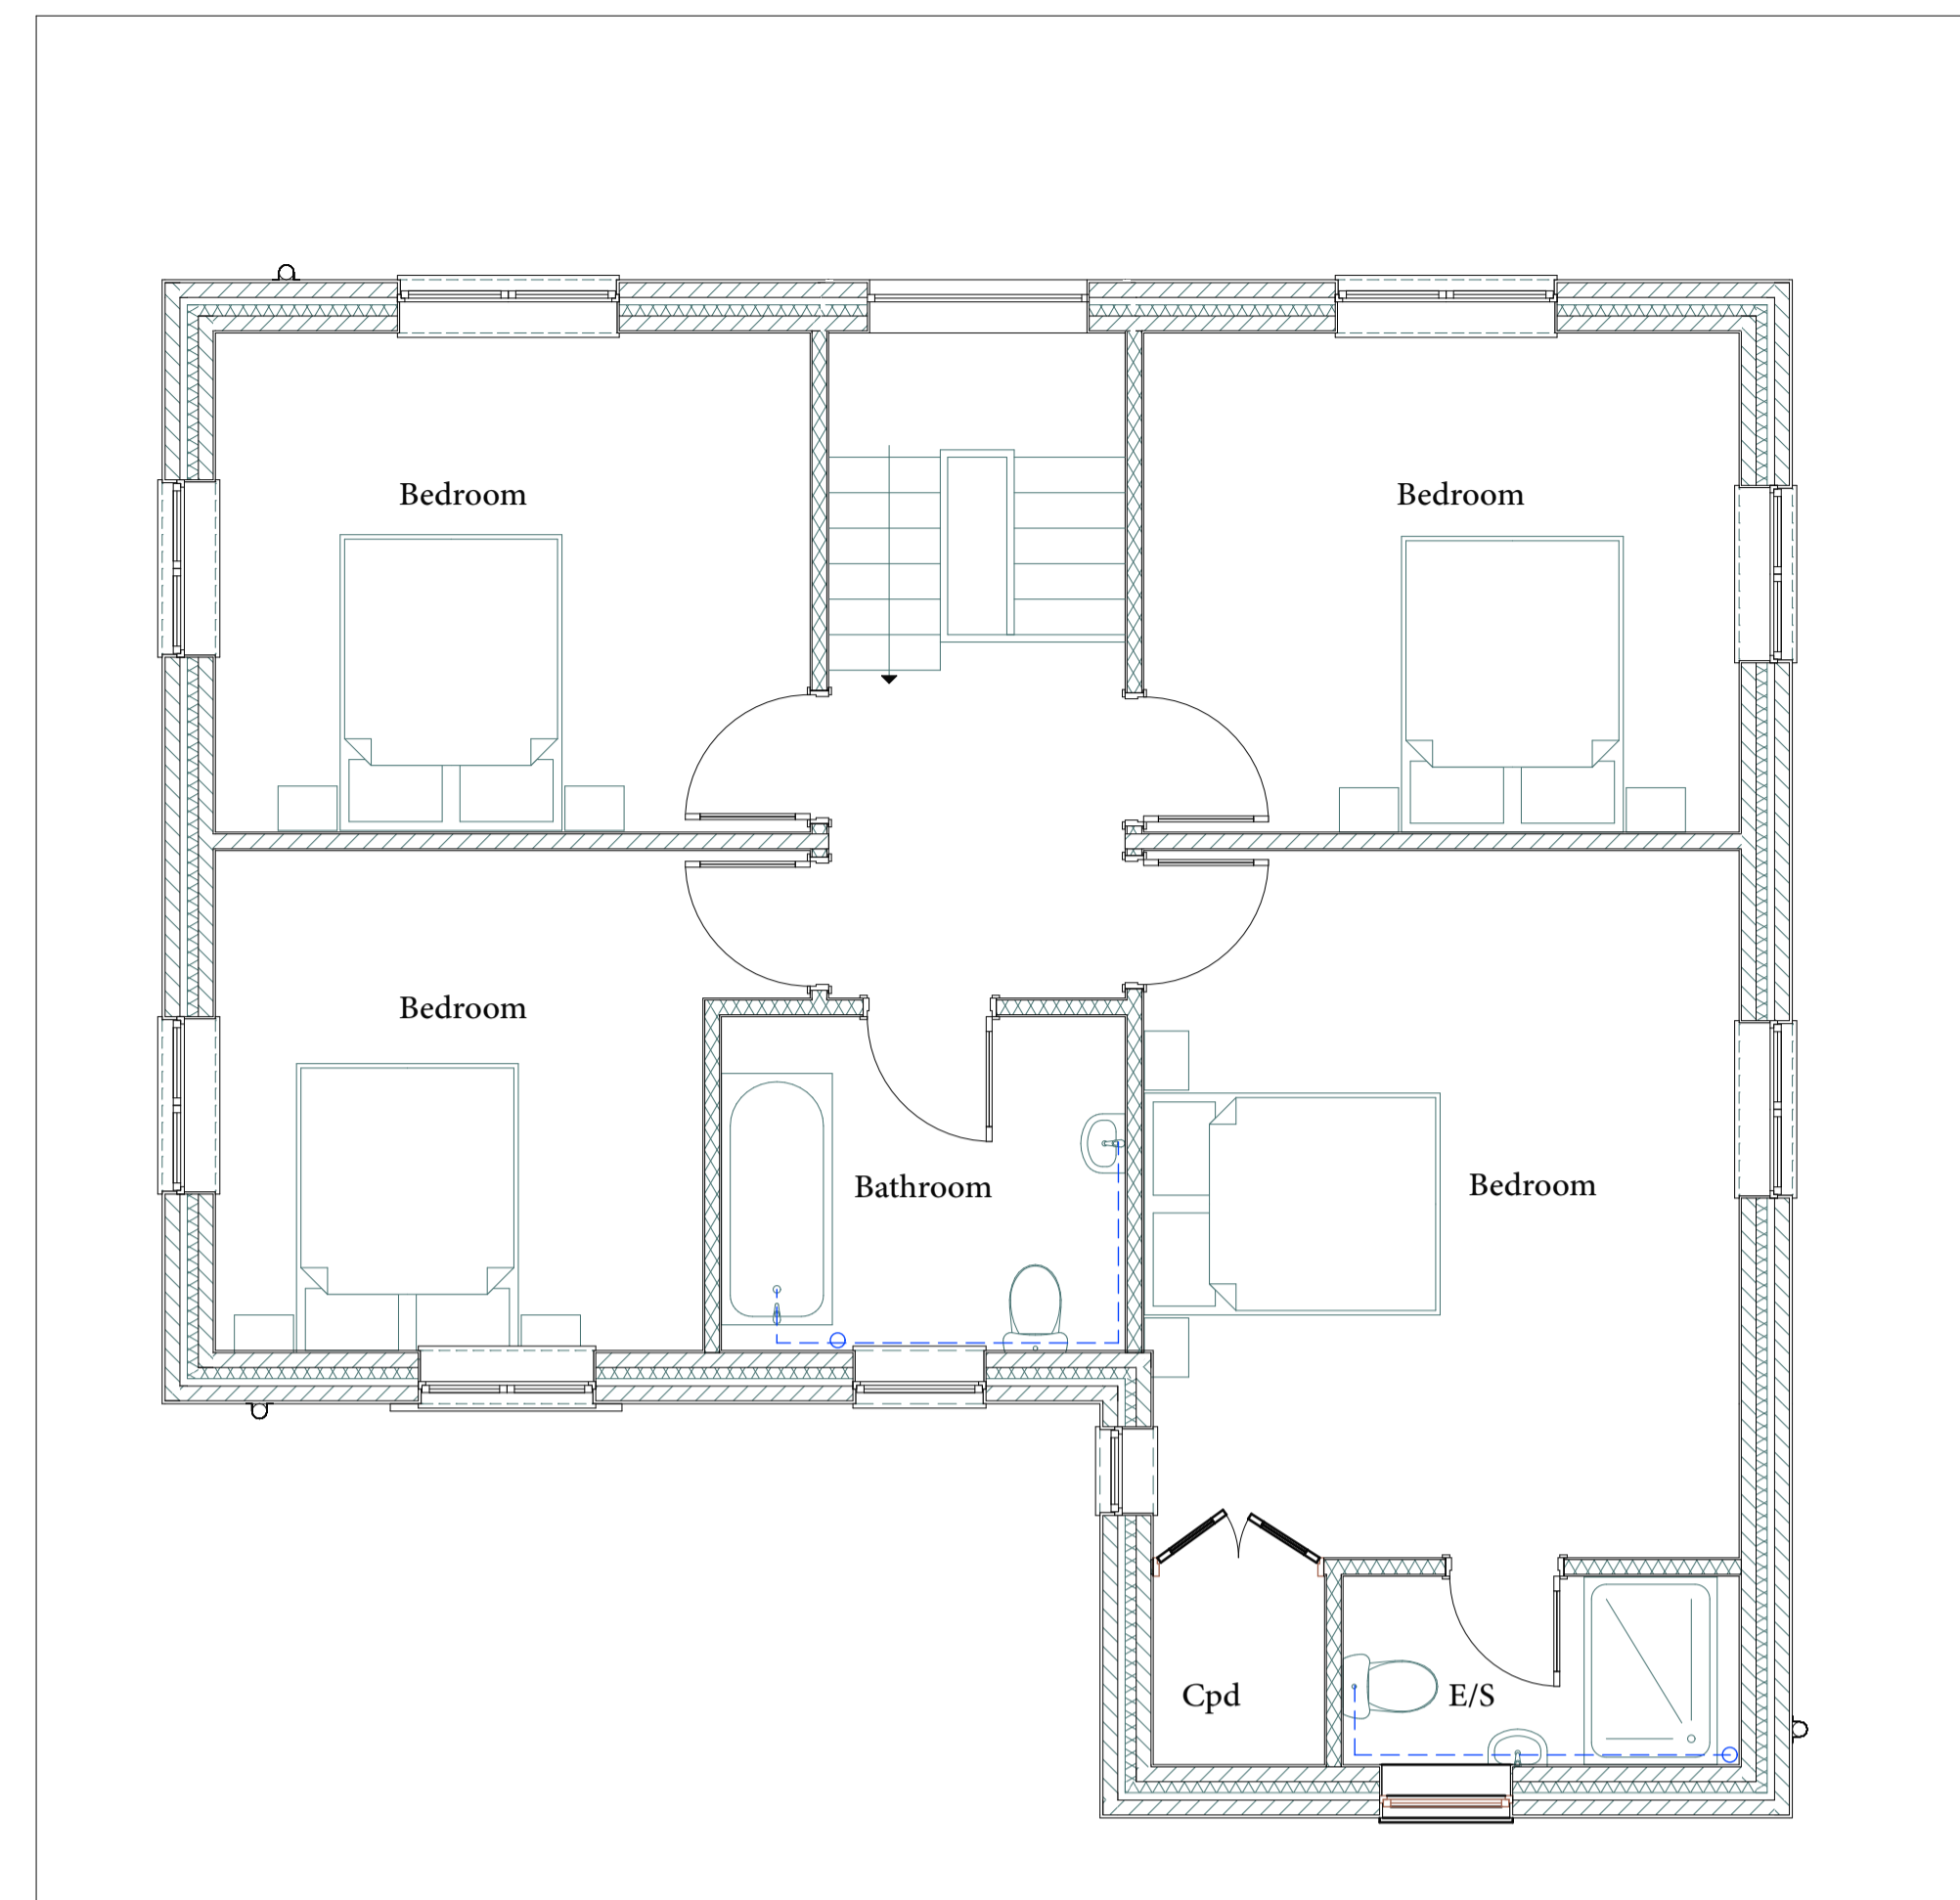


Proposed First Floor Plan



West Elevation




South Elevation

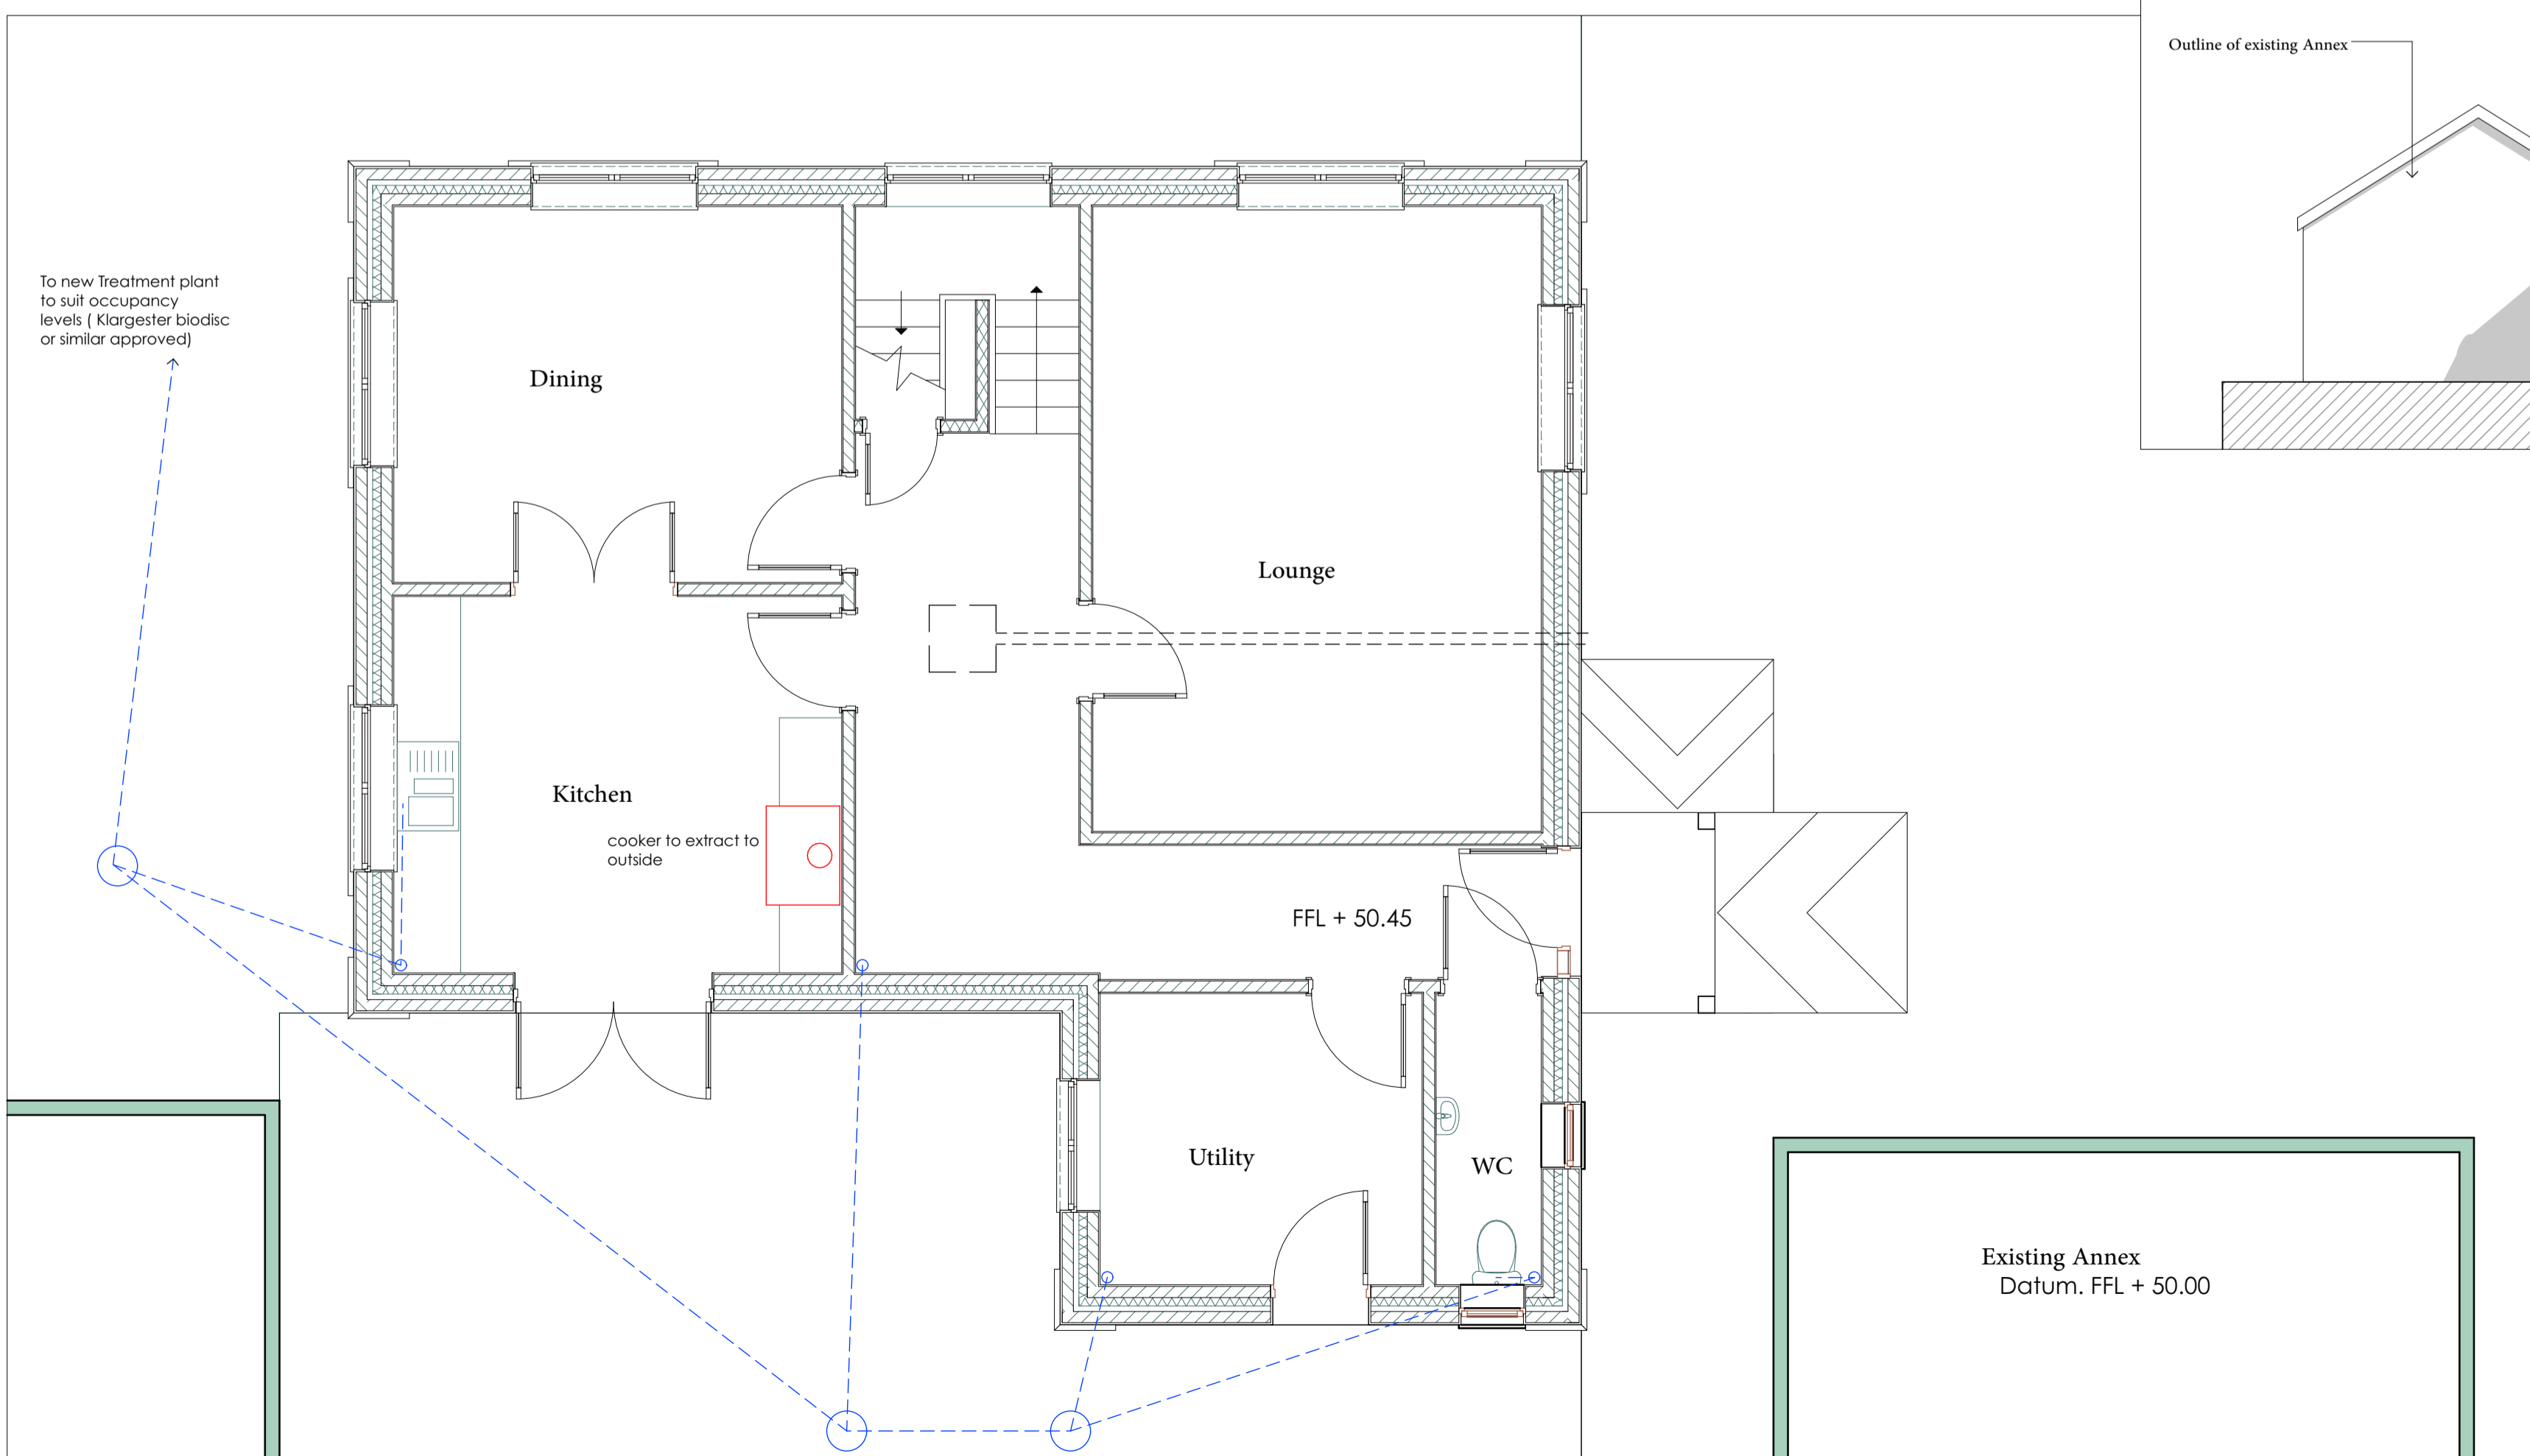

Proposed First Floor Plan



North Elevation

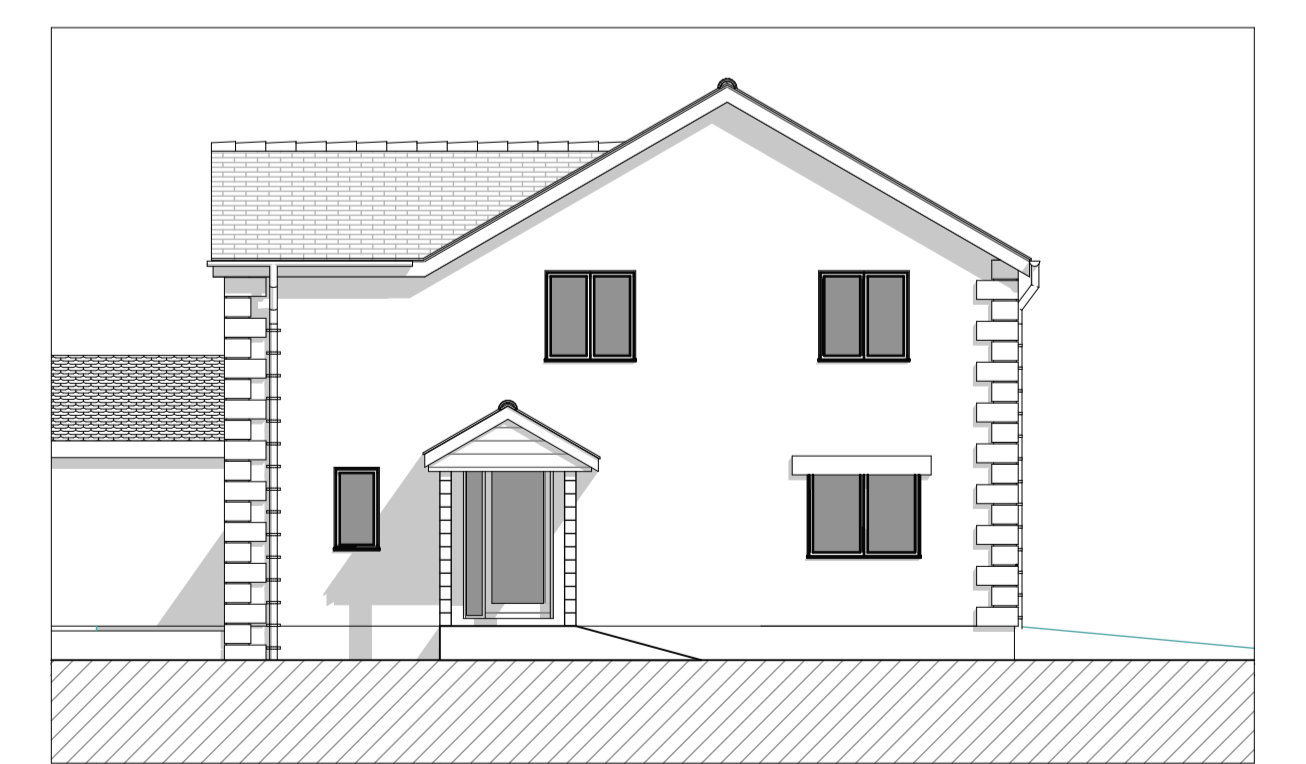

East Elevation

