



- Notes:
1. Do not scale off this drawing for construction purposes. Discrepancies can be caused during printing, photocopying etc so we advise any prints to be requested directly from the R.A Design office.
  2. All dimensions and levels to be checked on site by the contractor before commencement of work and discrepancies reported to R.A Design.
  3. No responsibility can be accepted for errors arising on site due to unauthorised variations from the drawings.
  4. This drawing is the copyright of R.A. Design Ltd and may not be reproduced without licence.
  5. **CDM**  
The CDM Regulations 2015 have been considered during the preparation of these drawings. Before commencement works on site please ask to see a copy of the potential site hazards from the contractor or refer to the Health and Safety file.


| Revisions | Date |
|-----------|------|
|           |      |
|           |      |
|           |      |

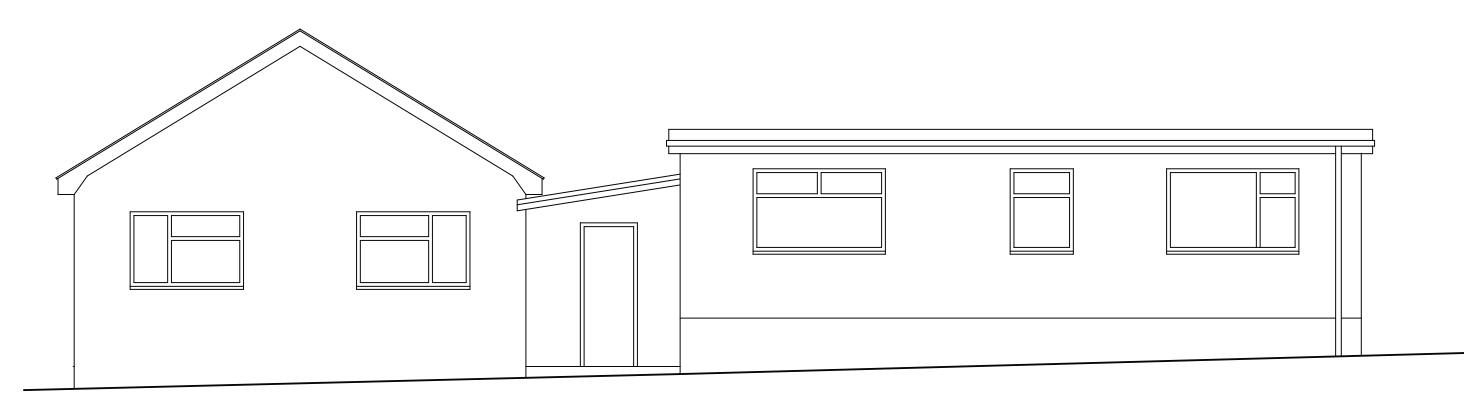

East Elevation

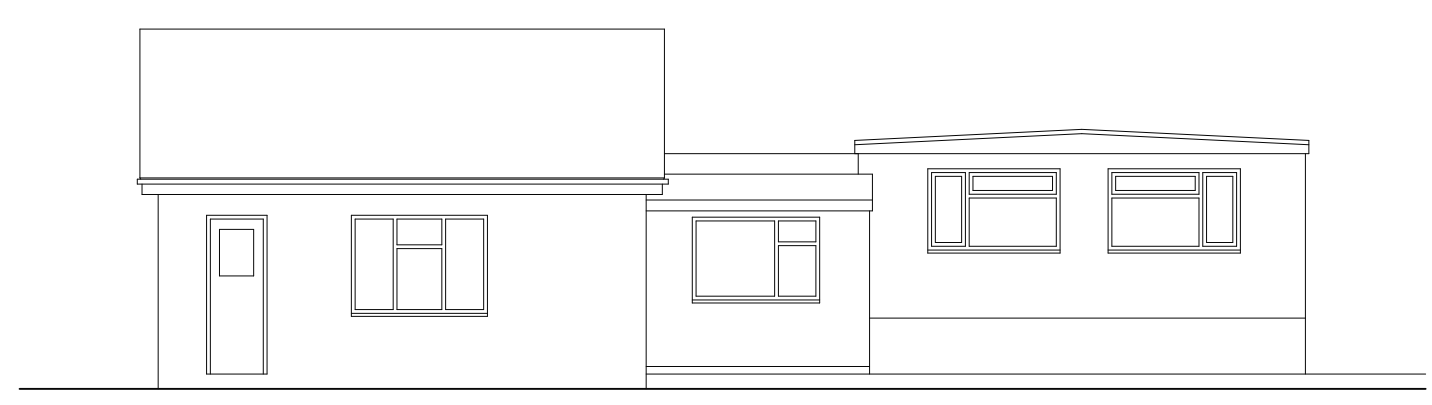


South Elevation

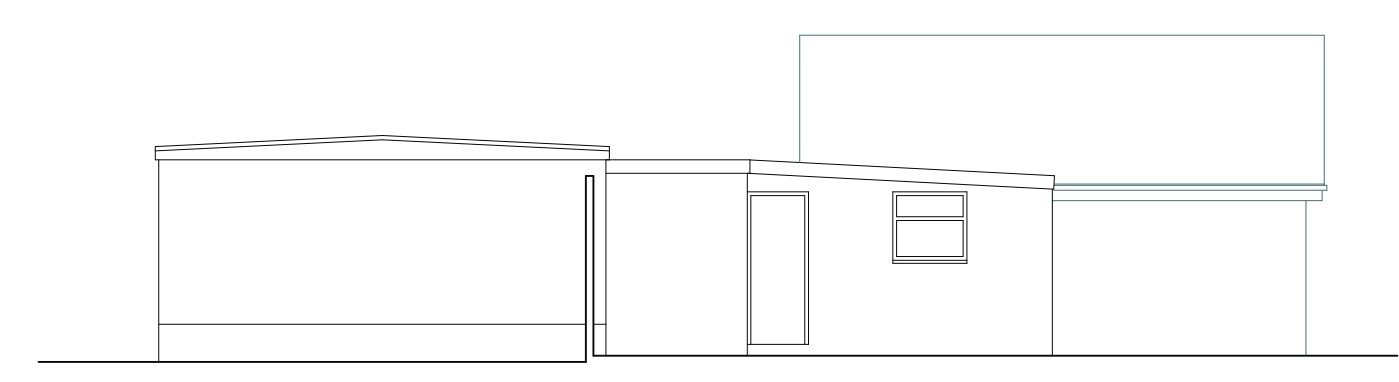

North Elevation



West Elevation

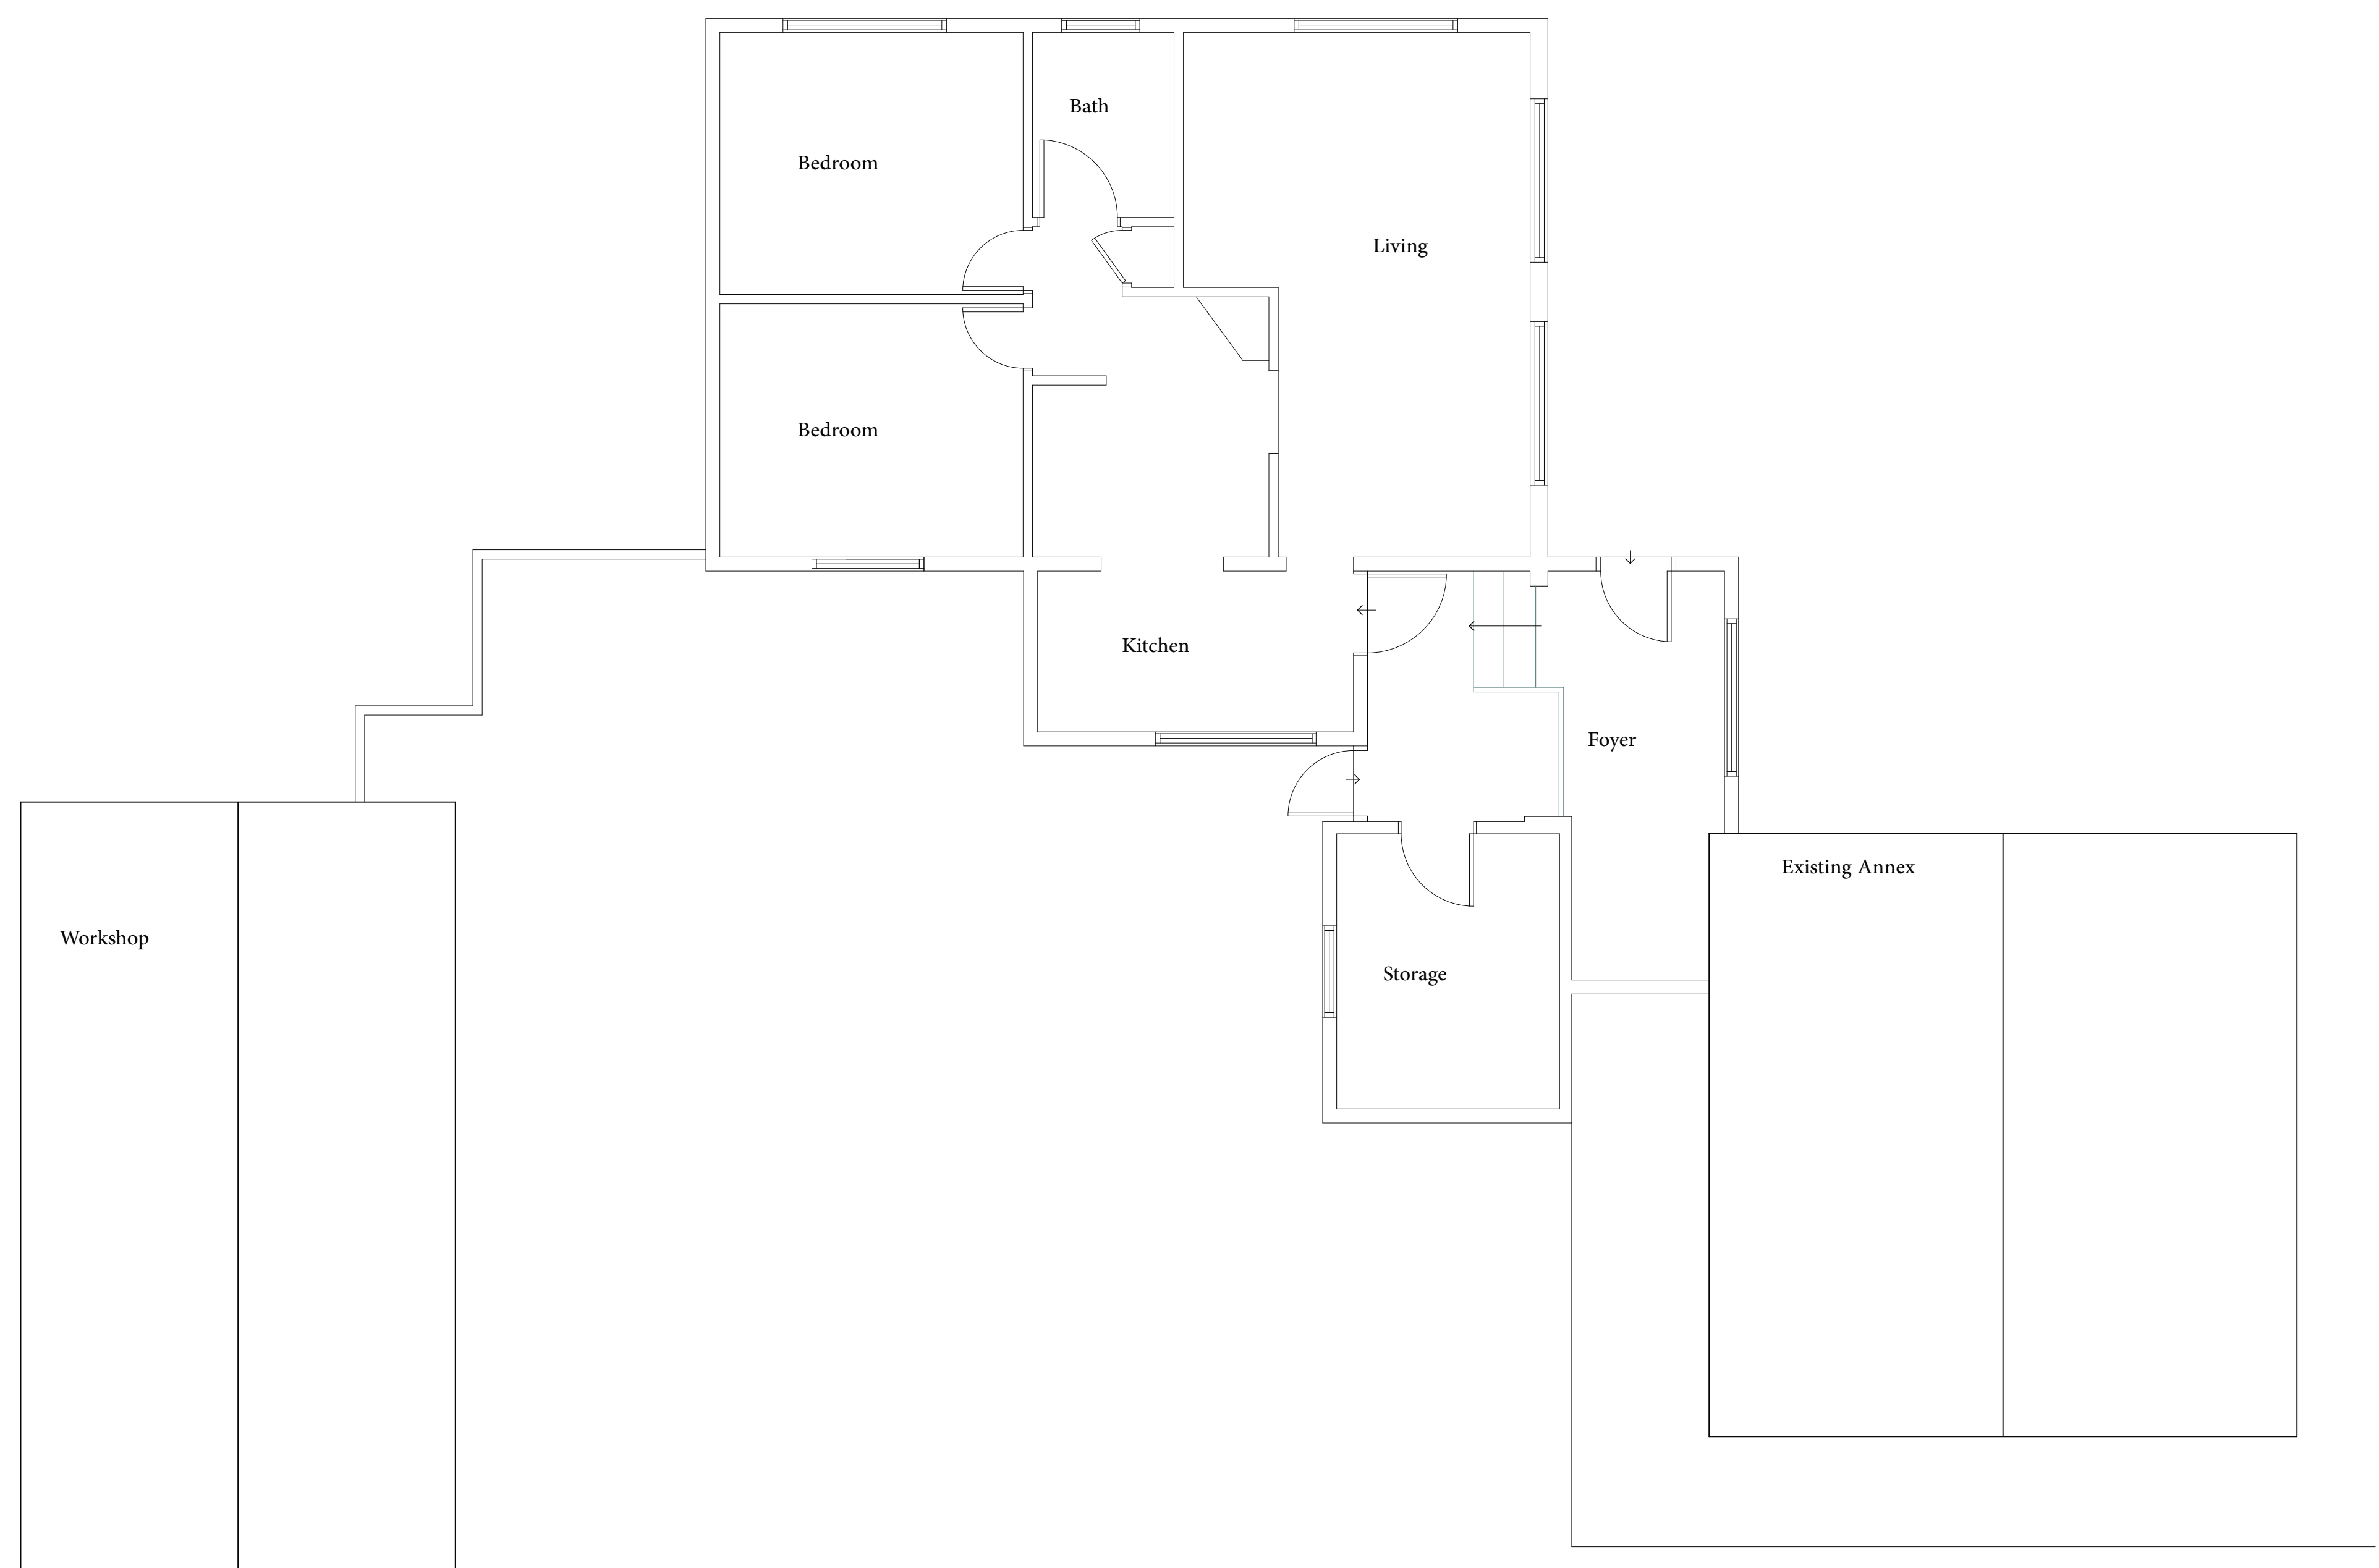


Latitude, Peverell Terrace, Porthleven,  
Cornwall, TR13 9DZ  
**01736 796111**  
www.radesign.org.uk office@radesign.org.uk

Chartered Architectural Technologist

Title  
Proposed Replacement dwelling & retention of Annex @ Homefield Gardens Croft Andy,

|   |                  |
|---|------------------|
| Scale & paper size<br>1:50 & 1:100 @ A1 | Date<br>March 15 |
|---|------------------|

Client  
**Mr Wicks**

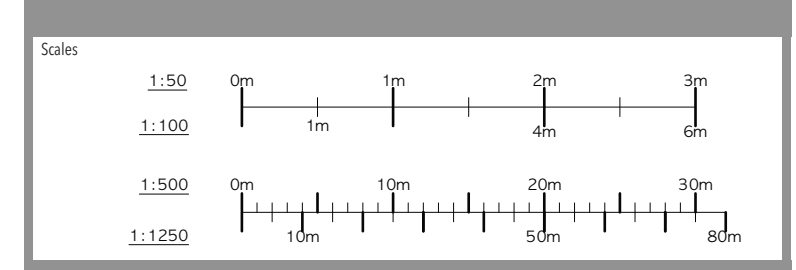

Existing Plan & Elevations  
**1181/03**

