




1 PLAN VIEW
1 : 200

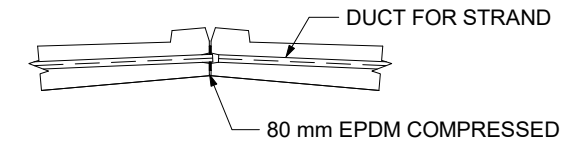

2 JOINT BETWEEN WALL PANELS HORIZONTAL SECTION
1 : 25

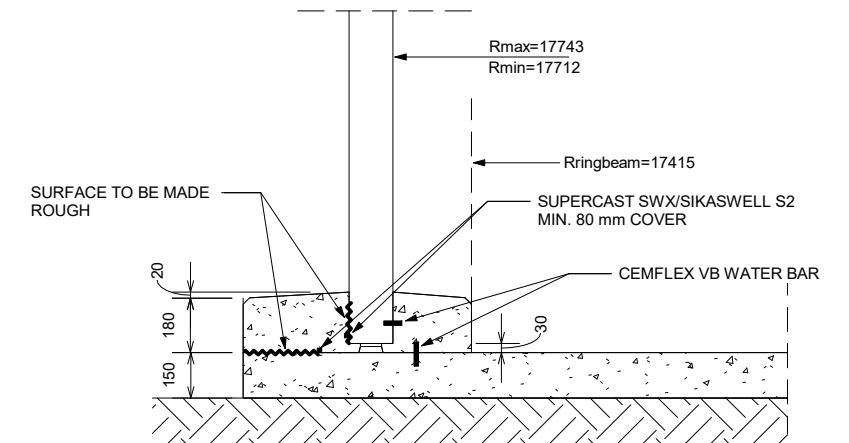

3 JOINT BETWEEN WALL AND BASE
1 : 25

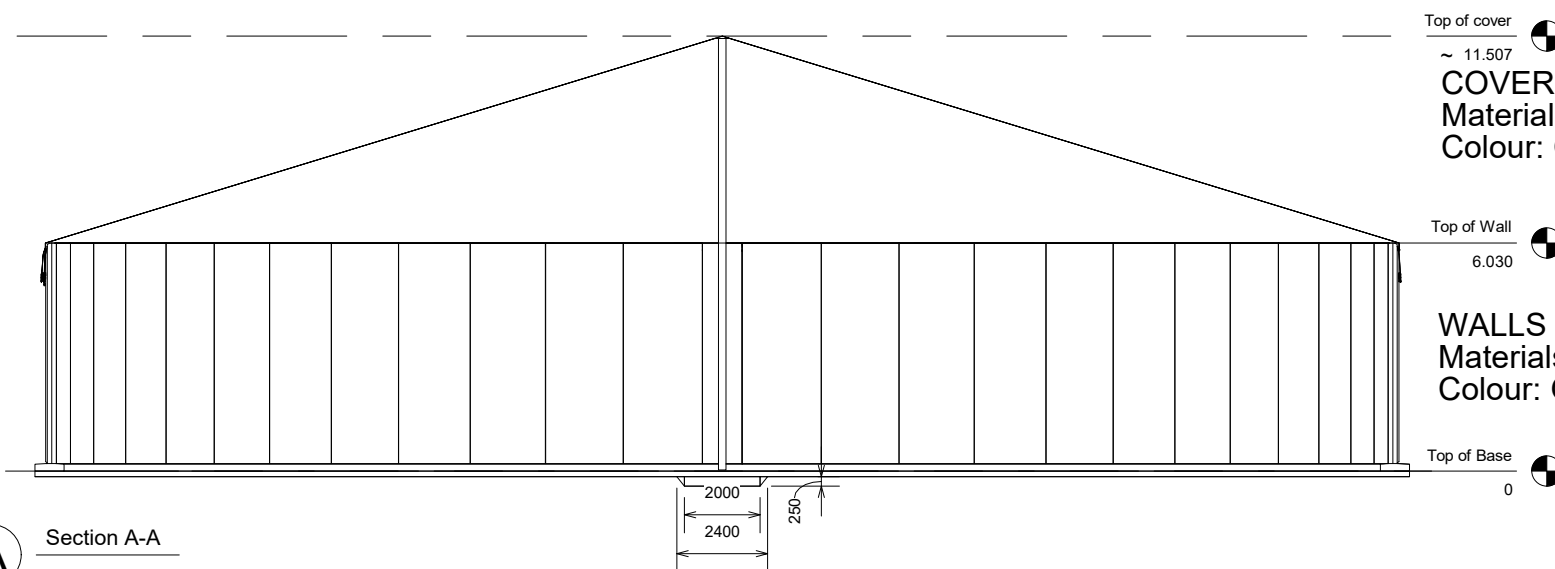

A Section A-A
1 : 200

Top of cover
~ 11.507
COVER
Materials: Plastic
Colour: Green/Grey

Top of Wall
6.030
WALLS
Materials: Pre-cast concrete panels
Colour: Grey

Top of Base
0

A	FIRST ISSUE	MWP	2022.09.06
REV:	DESCRIPTION:	INIT.:	DATE:
NOTE:	GENERAL NOTES:		
TANK WALL CONCRETE:	ALL DIMENSIONS IN MILLIMETRES. NO DIMENSIONS IS TO BE SCALED FROM THE DRAWING.		
EXPOSURE CLASS:	DIMENSIONAL TOLERANCES: RADIUS: NOMINAL AVERAGE RADIUS R(nom) = +/- 35 mm FROM THEORETICAL Rmax CIRCULARITY: +/- 25 mm MEASURED FROM Rnom		
TENDONS TYPE:			
EPDM SIZE:	THE POST DRILLING OF PRECAST PANELS FOR PIPE CONNECTIONS OR BOLT FIXINGS IS PERMITTED, HOWEVER THIS WORK MUST BE CARRIED OUT WITH SPECIAL ATTENTION BEING PAID TO THE LOCATION OF THE POST TENSIONING TENDONS WITHIN THE STRUCTURE, ENSURING THAT THE OUTER DIAMETER OF ANY HOLE/APERTURE IS NO LESS 75 MM AWAY FROM THE OUTER DIAMETER OF ANY POST TENSIONING TENDONS.		
WALL PANEL WEIGHT:			
BUTTRESS PANEL WEIGHT:			
SURFACE FINISH	FORMSIDE:	TENDON LOCATION TO BE MEASURED FROM TOP OF WALL DOWN FOR LOCATION PLEASE REFER TO 'AS BUILT' DRAWINGS AND ANCHOR LOCATION IN BUTTRESSES! FURTHER GUIDANCE CAN BE SOUGHT FROM A-CONSULT.	
	UPSIDE:		
Client info:			
Lydney Park Estate			
Date:	2022.09.06	Designed by:	MWP
Project no.:	430xxx	Check by:	
Project name:	Gloucestershire	Scale:	As indicated
Construction place address:	Enter address here		Sheet size:
			A3
Description:		DWG no.:	Issue:
GENERAL LAYOUT WALL/BASE DETAILS TANK TYPE: N6000-52-2B/2		AQ430XXX-60-52-1001	A
A-CONSULT Limited The Barn Manor Business Park East Drayton DN22 0LG		Tel.:	+44(0)1777 249444
		Fax:	+44(0)1777 248542
		E-mail:	info@aconconsult.co.uk
		Web:	www.aconsult.co.uk