



Section C

O copyright: do not reproduce without the consent of Terence C Burton MCIAT. All dimensions to be checked on site.

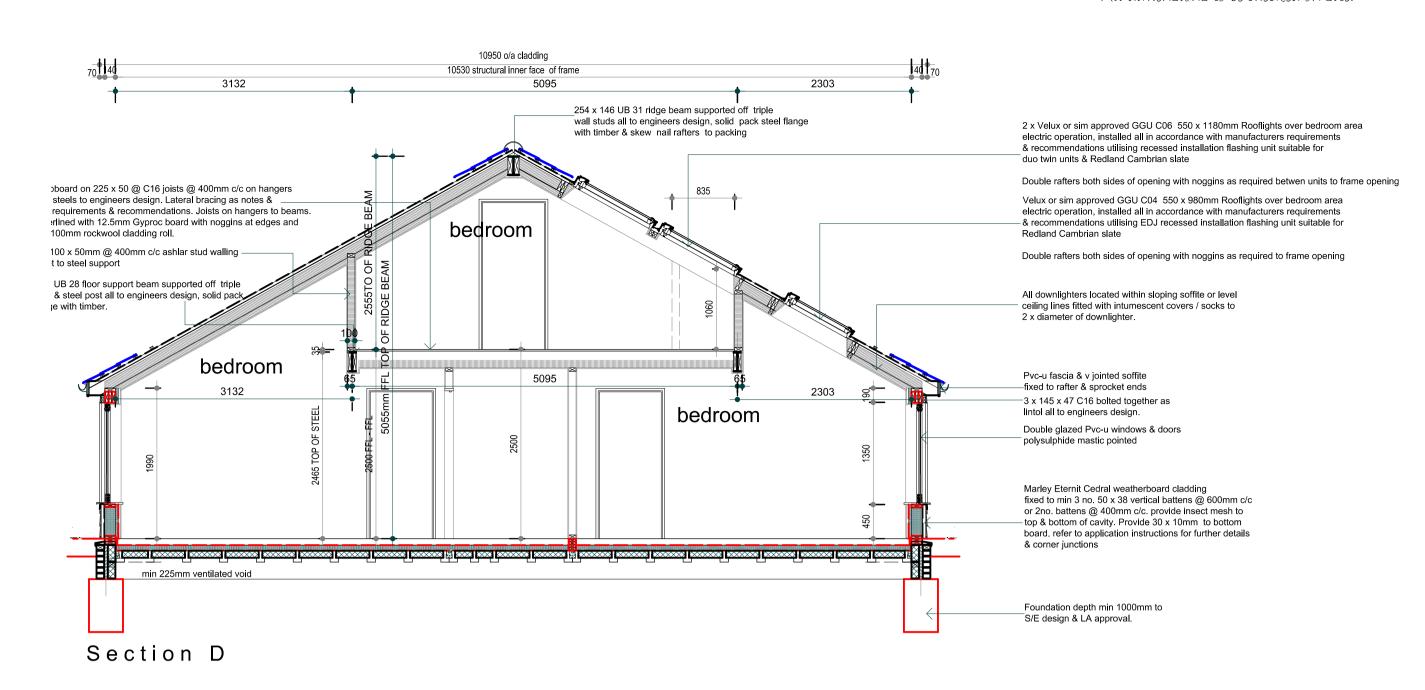

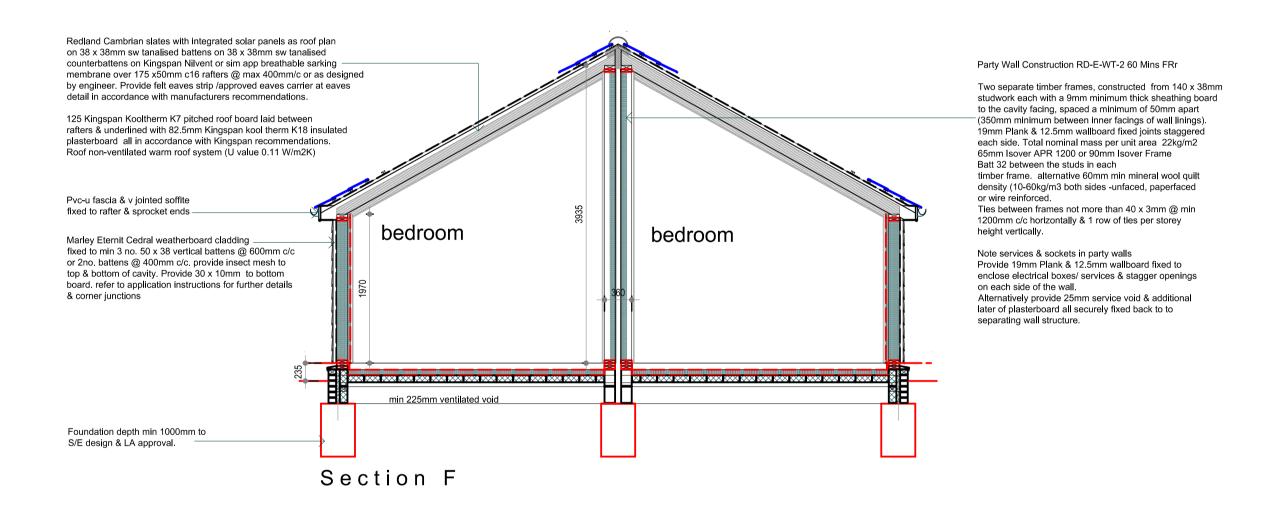



MONKS GREEN FARM, MONKS GREEN LANE BRICKENDON, HERTS. SG13 8QL DRAWINGTITLE

FIRST FLOOR LAYOUT UNITS R5 & R6

OCT 2011

SCALE 1:50 DRAWING NUMBER REVISION

8 WHEEL WRIGHTS CLOSE BISHOPS STORTFORD HERTS. CM23 4GH TELEPHONE / FAX 01279 304363