

New paint finished metal railings andhandrail to parapet


Adjacent Properties and Boundaries are shown for illustrative purposes only and have not been surveyed unless otherwise stated.

All areas shown are approximate and should be verified before forming the basis of a decision.

Do not scale other than for Planning Application purposes.

All dimensions must be checked by the contractor before commencing work on site.

No deviation from this drawing will be permitted without the prior written consent of the Architect.

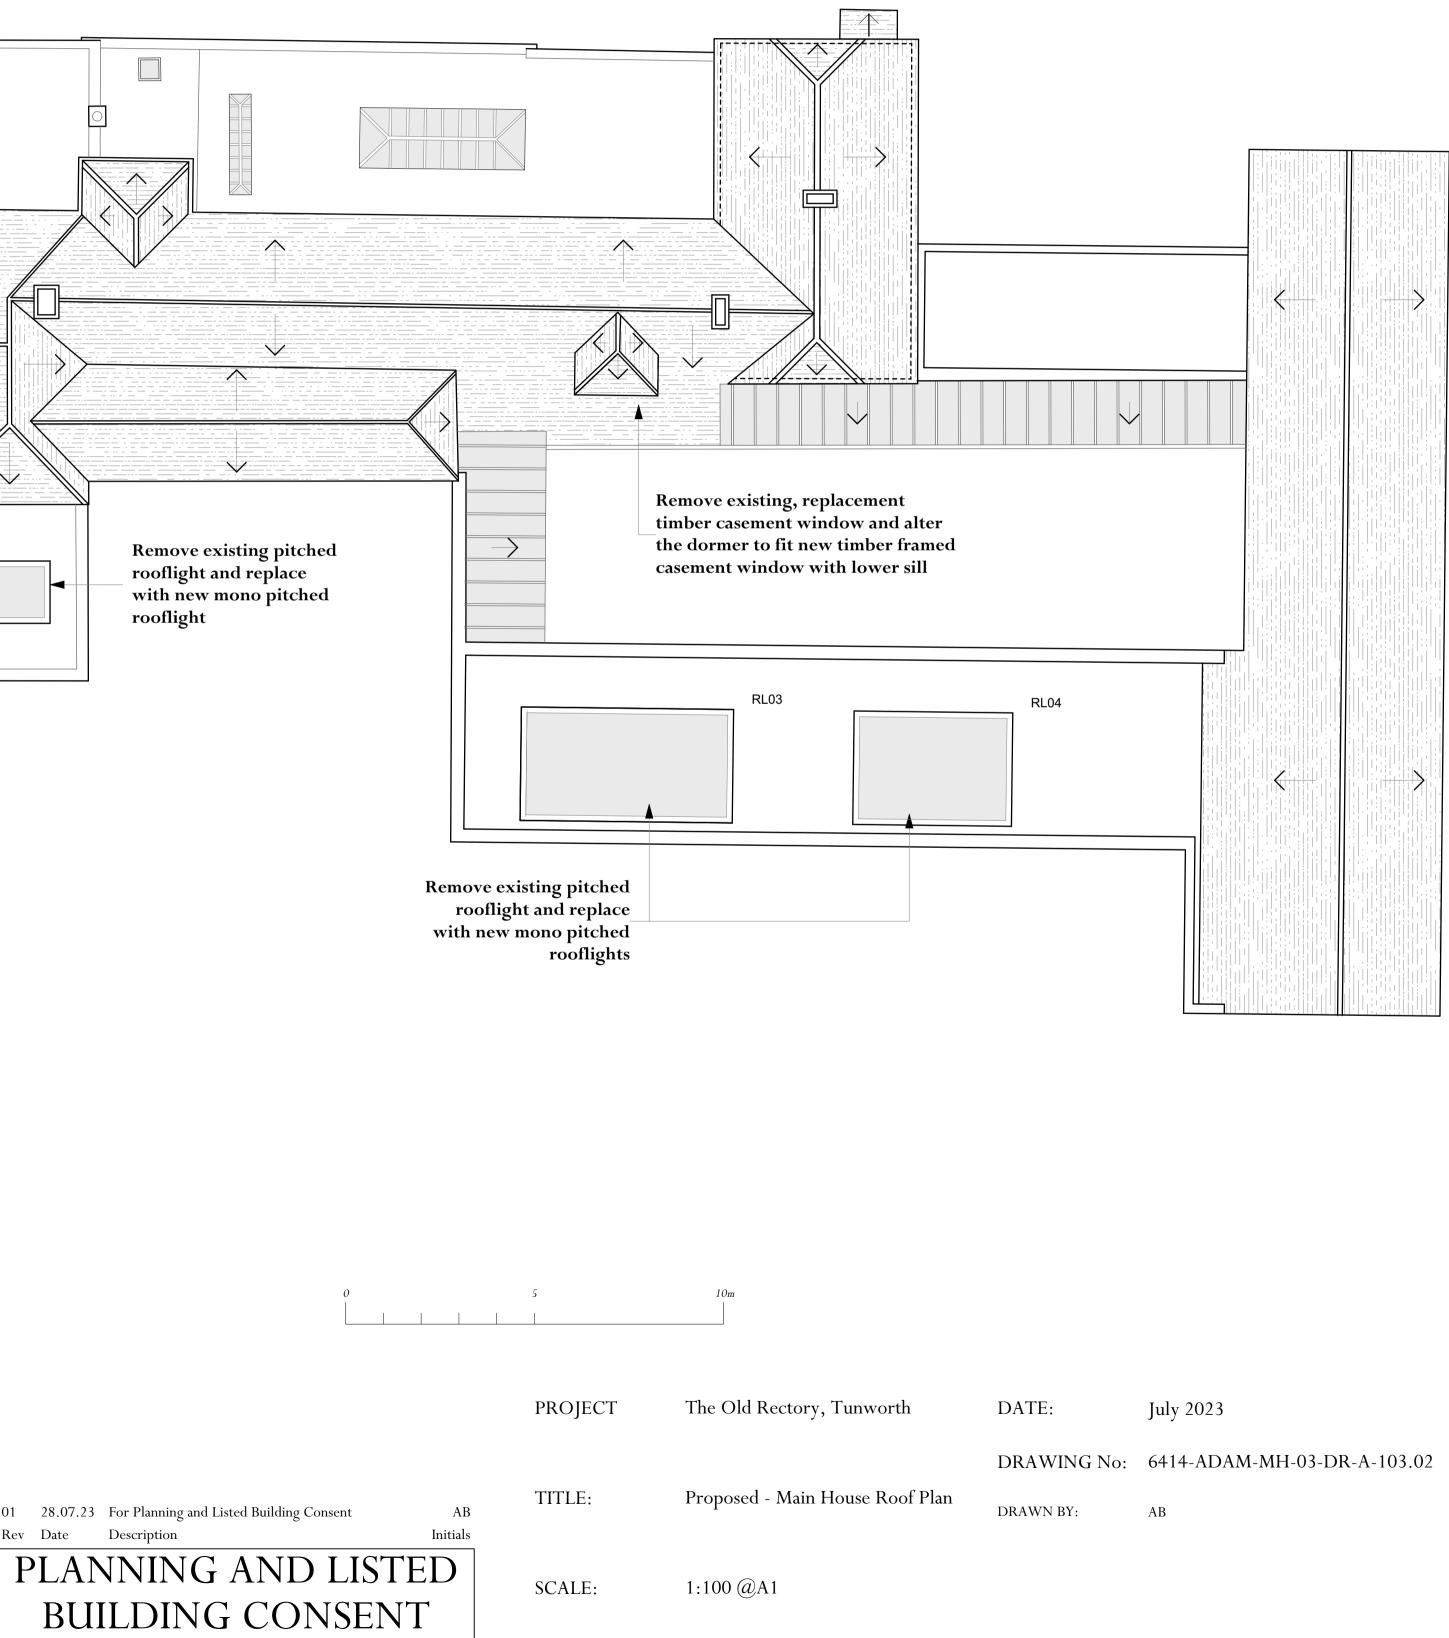



OLD HYDE HOUSE, 75 HYDE STREET WINCHESTER, HANTS, SO237DW, TEL. 01962843843

WEST WING, SOMERSET HOUSE, STRAND LONDON, WC2R 1LA, TEL. 020 7841 0140

www.adamarchitecture.com contact@adamarchitecture.com