


PROPOSED SIDE ELEVATION 1:50@A3

General Notes:  
DO NOT SCALE FROM THIS DRAWING.  
WORK TO FIGURED DIMENSIONS ONLY

Glanford House - Planning

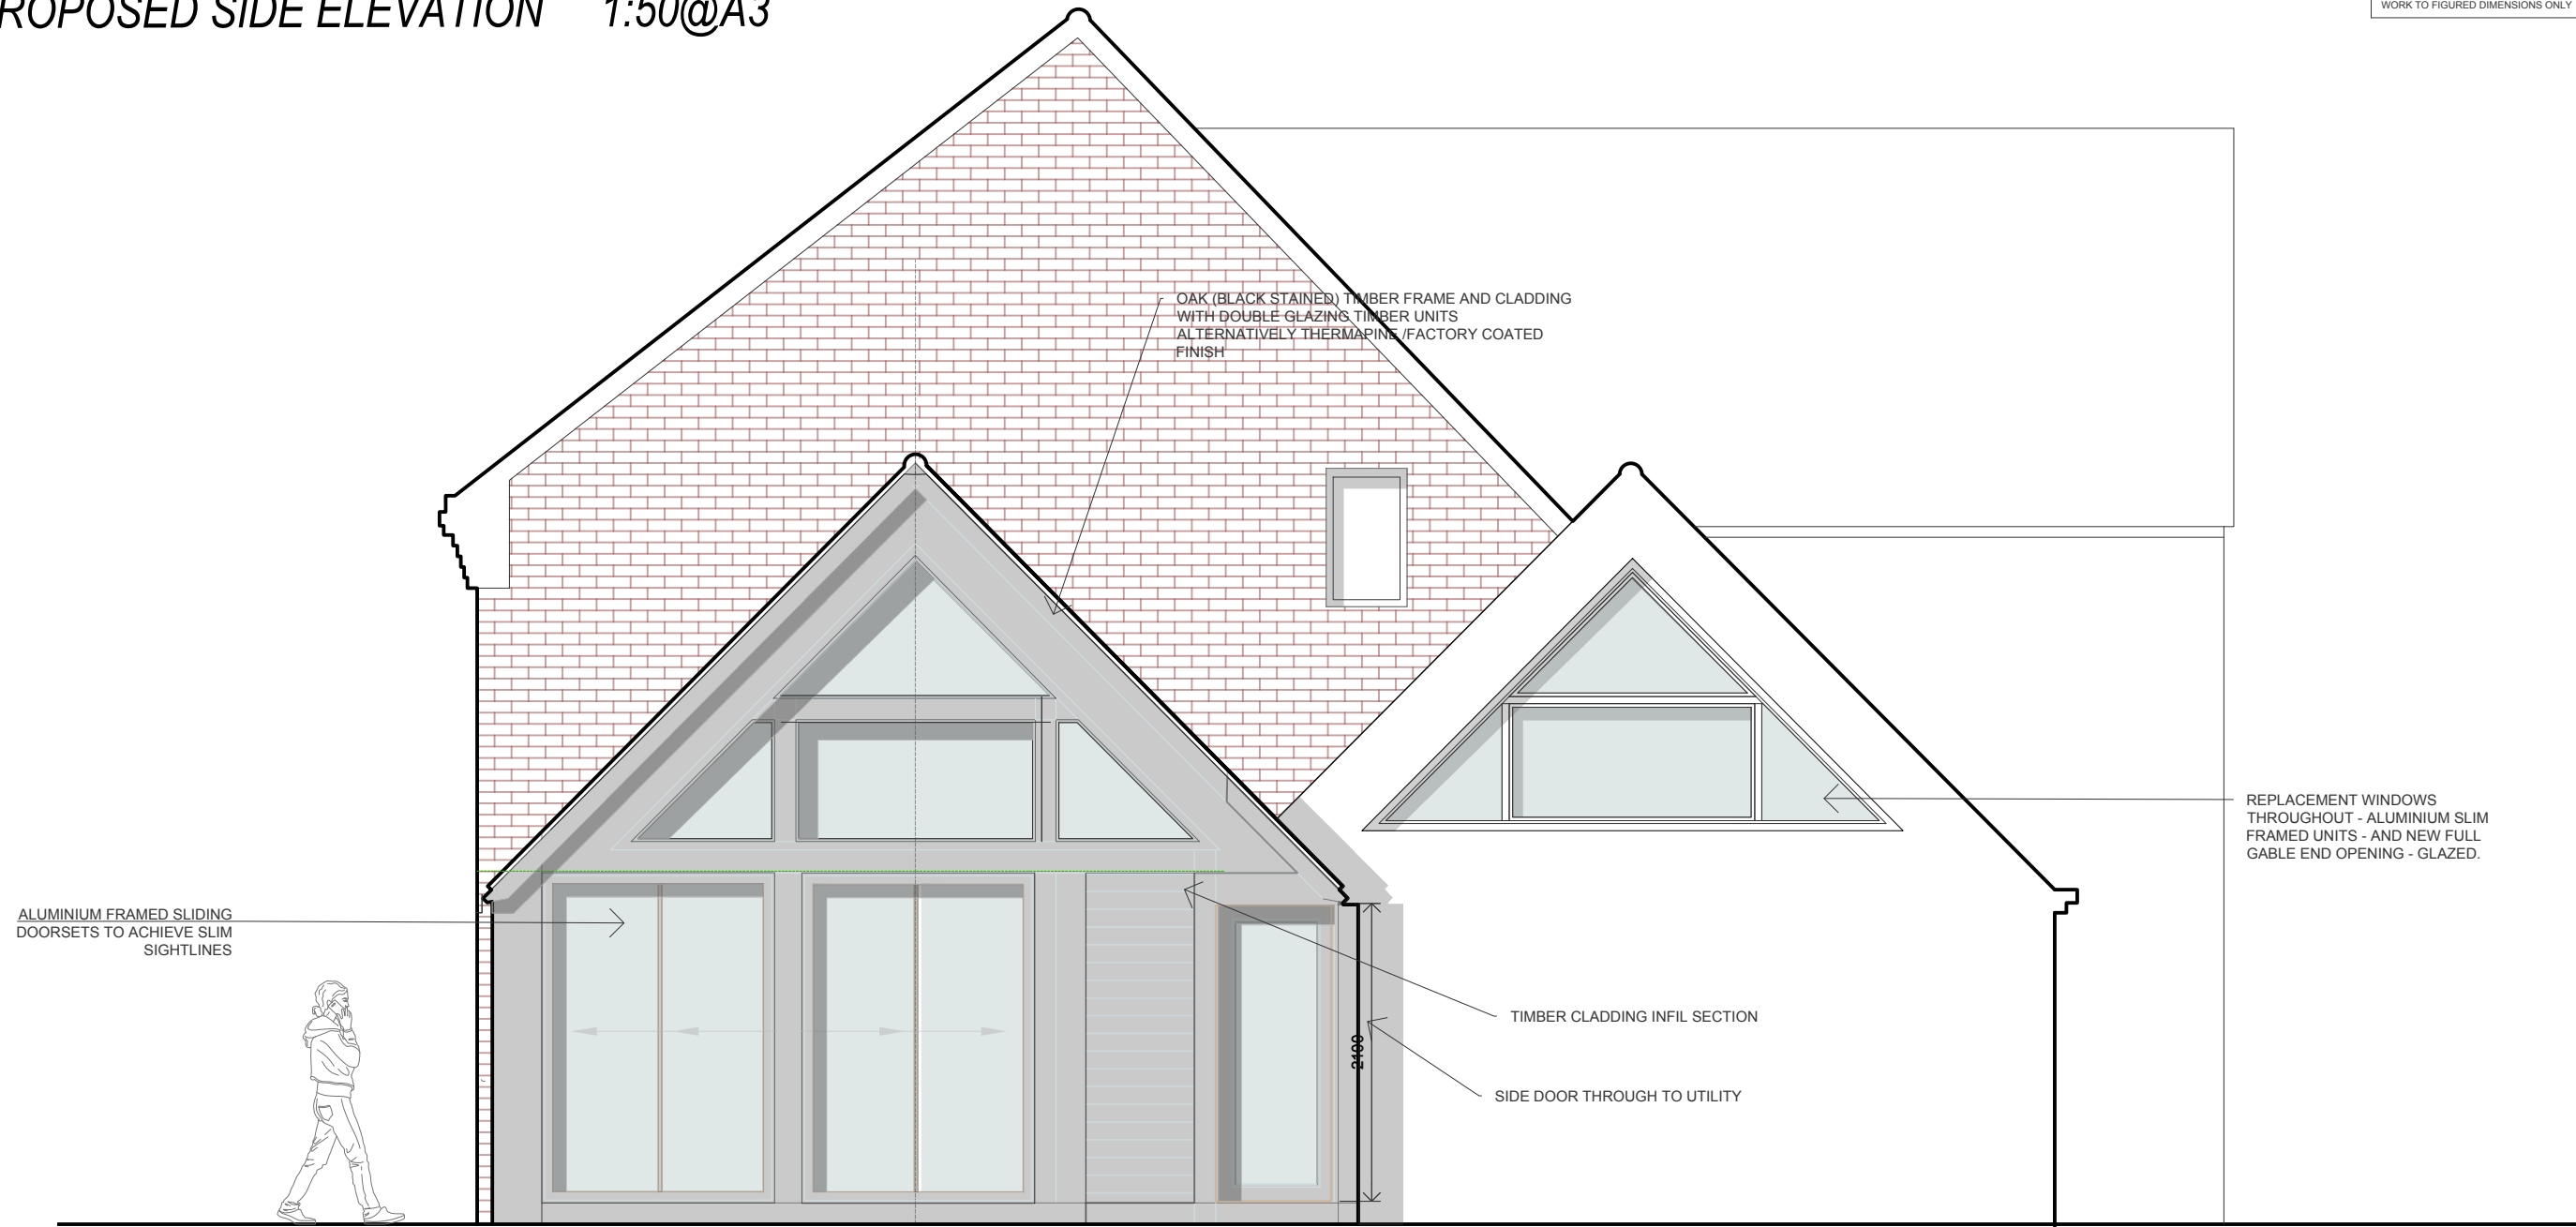

Rev:	Details:	By / Chk:	Date:
<b>Alrewas architecture</b>			
Mellor Bams • 8 Park Road • Alrewas • DE13 7AG M +44 (0)7854 191670 • D.glanoy@alrewasarchitecture.com			
Client: MR LALONDE & MRS GAVIN			
Project: GLANFORD HOUSE			
Drawing Title: PROPOSED ELEVATIONS 2 & 3			
Scale: 1:100@A3			@ A3
Status: PLANNING			
This drawing is copyright of Alrewas Architecture Ltd. Do not scale from this drawing - Refer to figured dimensions only. Contractor to notify Alrewas Architecture of any discrepancies or site variations immediately.			
<b>0505 -10</b>			-

Alrewas Architecture Limited. 805834 Registered in England