


# Copper Oaks - Location Plan

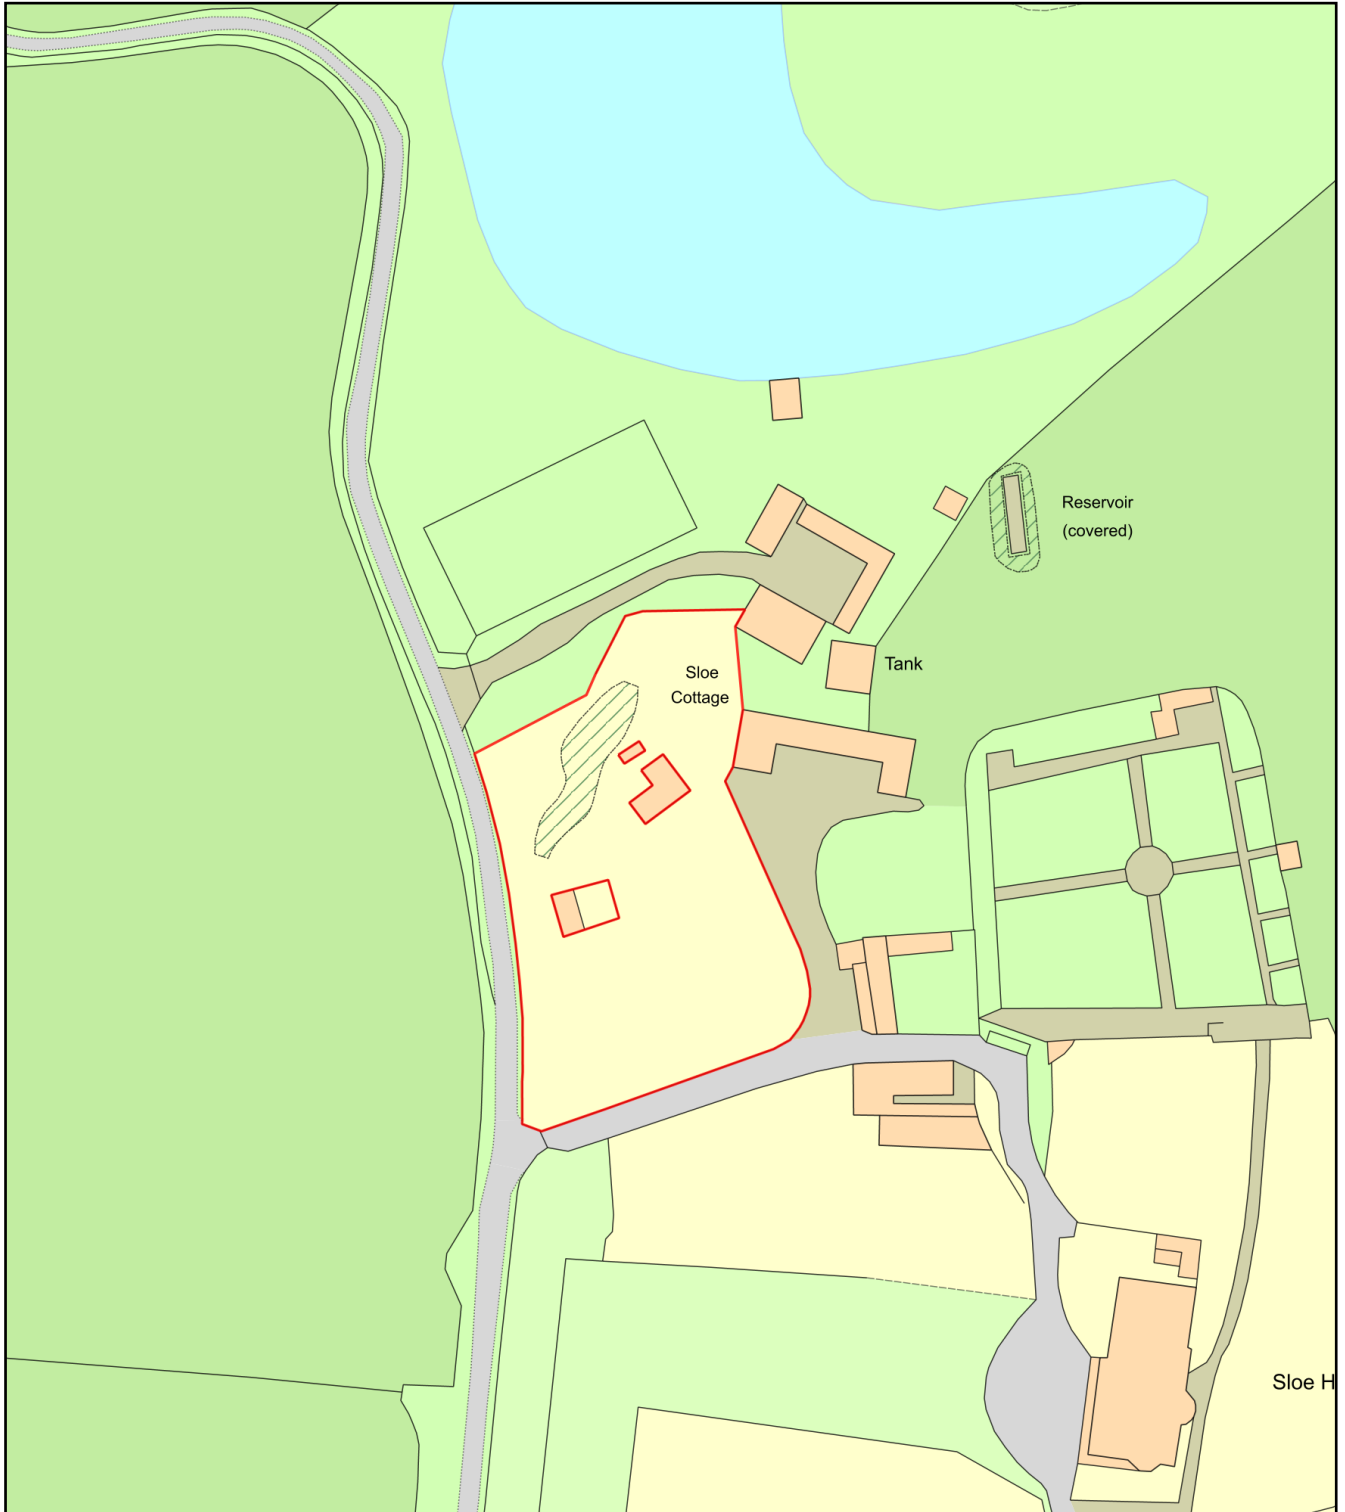

Plan Produced for: Stella Odunubi

Date Produced: 02 Aug 2023

Plan Reference Number: TQRQM23214140809955

Scale: 1:1250 @ A4