

ALTERATIONS
1:50 SCALE

AT NUMBER
PROPOSED

2 WHITE GATE
ELEVATIONS.

COTTAGES, HELMIN

EXISTING EXTENSION:

TRU-TONE FIBRE
CEMENT SLATES

TIMBER
CLADDING

TIMBER
CLADDING

TIMBER
CLADDING

TIMBER
CLADDING

Roller SHUTTER
BIKE STORE
DOOR.

TIMBER
CLADDING

RELOCATED
FRONT DOOR

TIMBER
CLADDING


2200

2120

NUMBER 4

NUMBER 3

FRONT ELEVATION

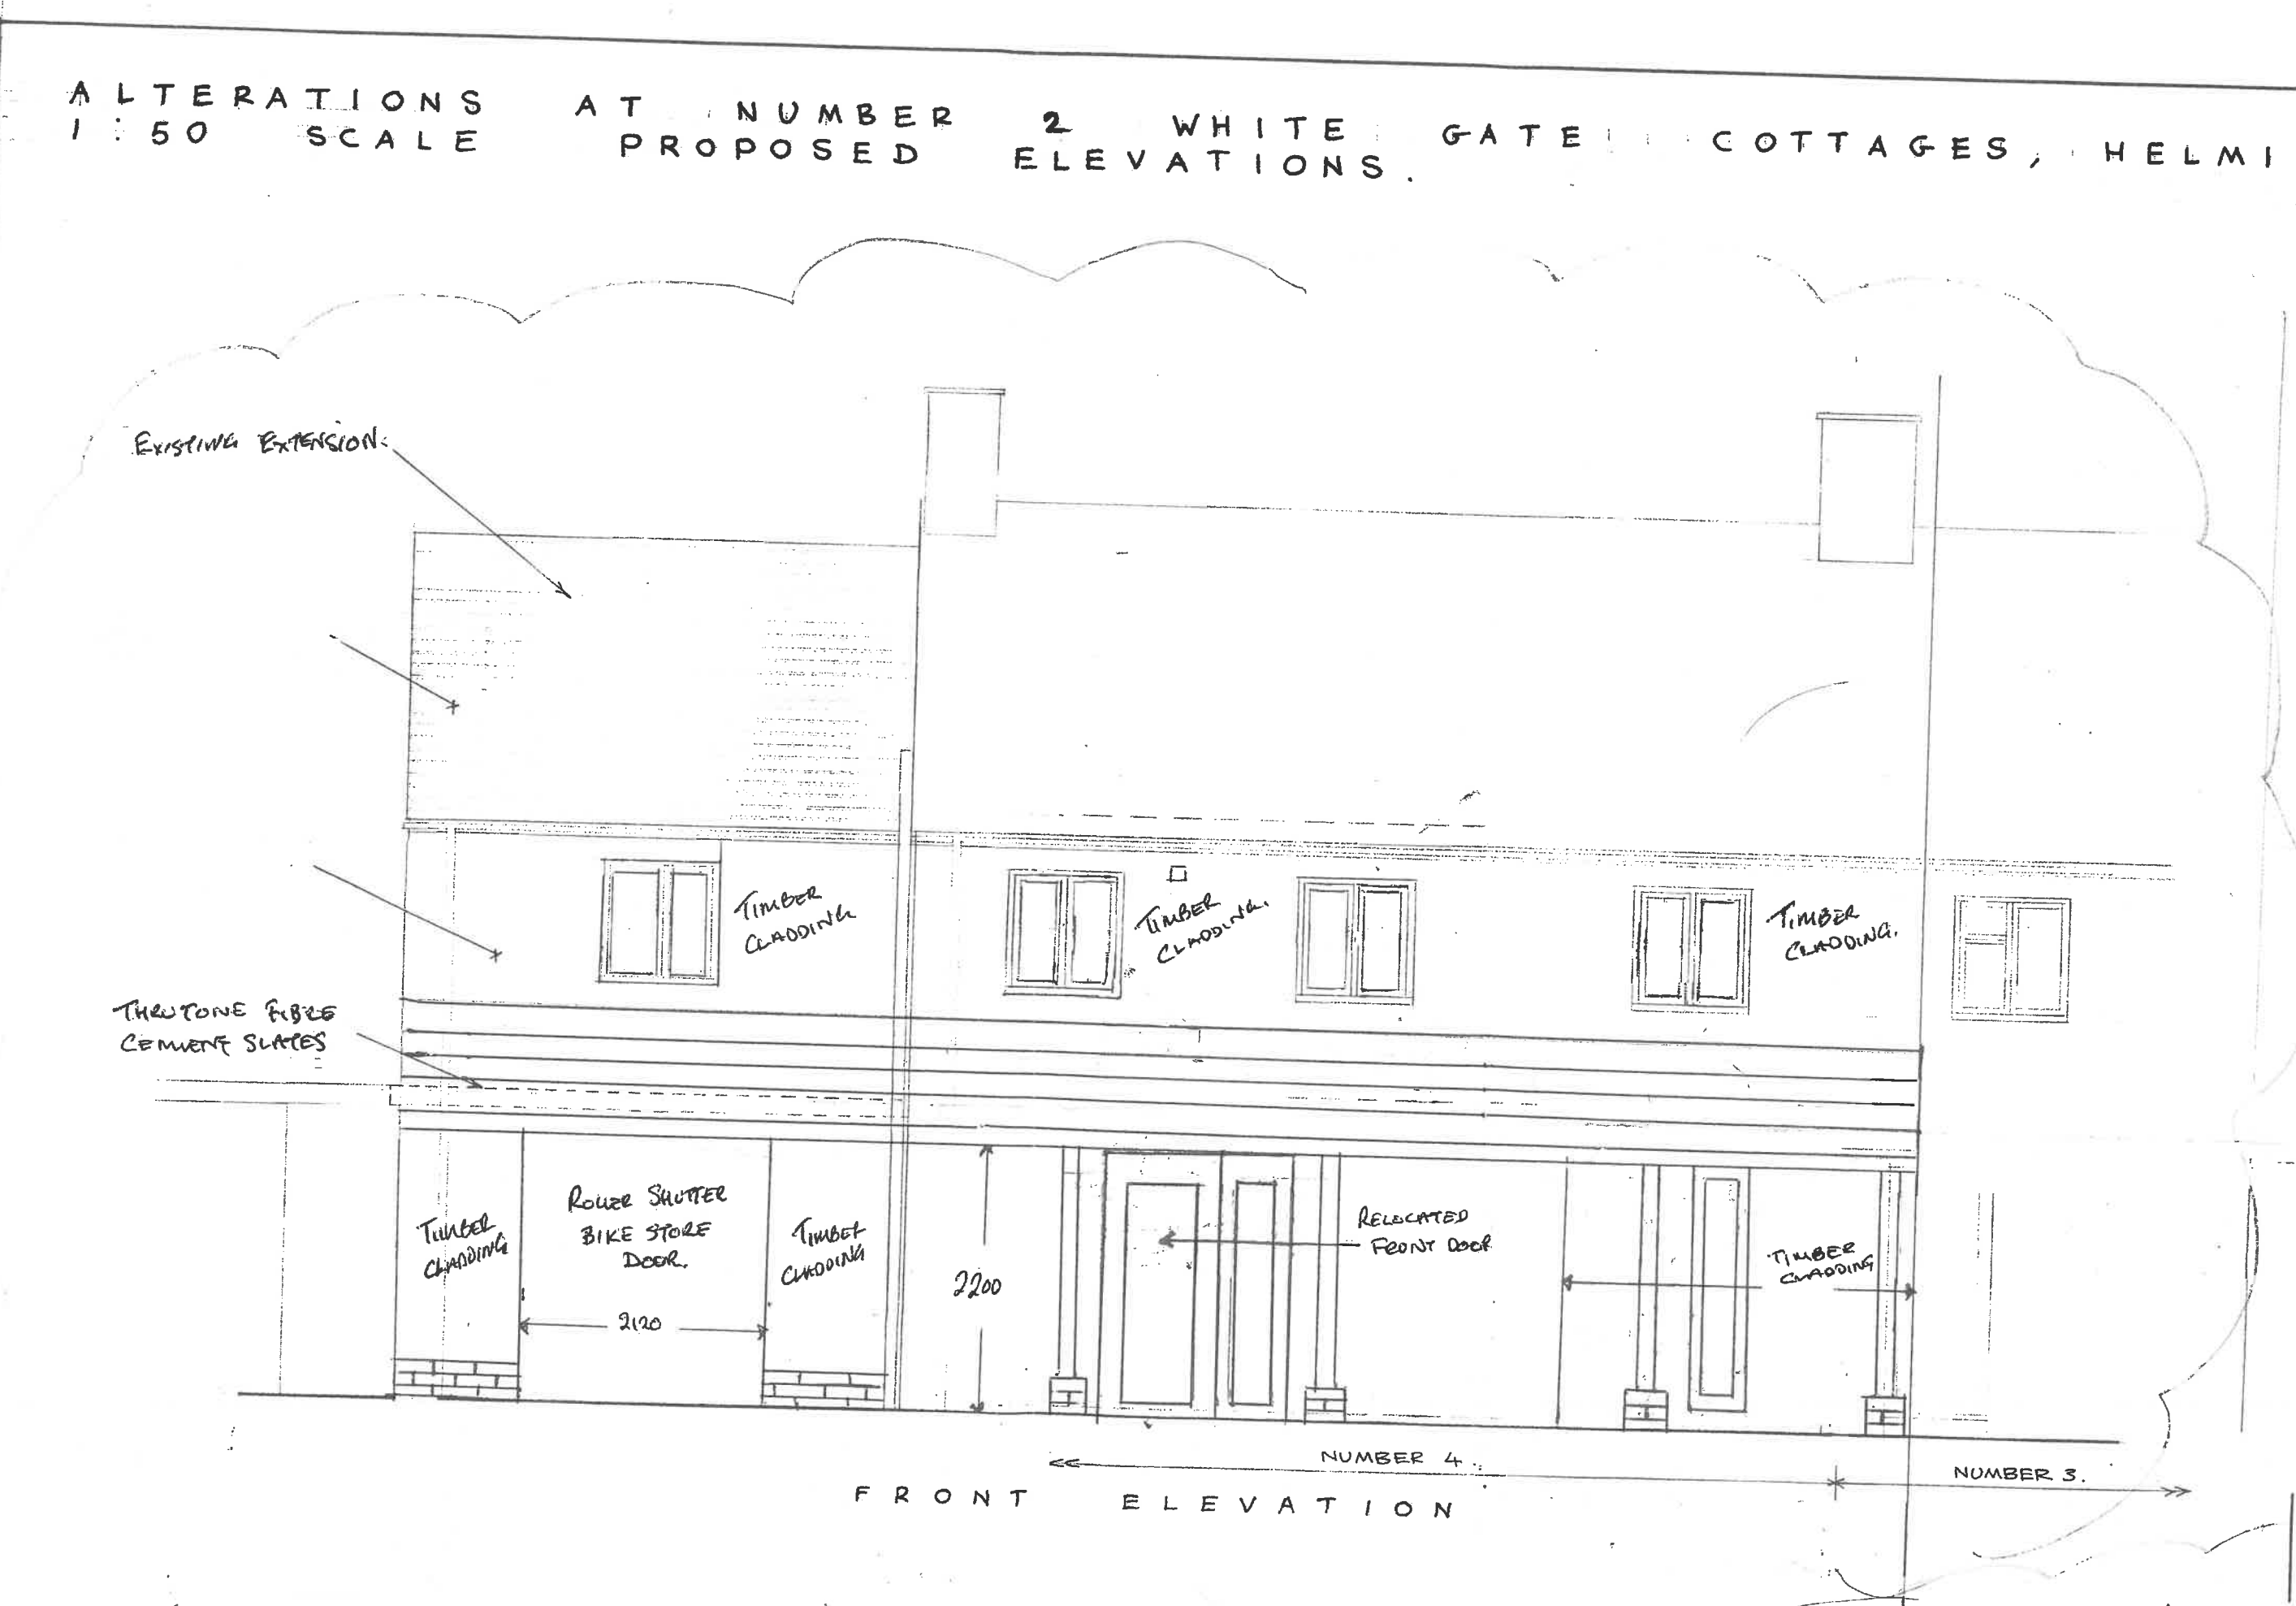

ERATIONS AT NUMBER 2 WHITE GATE COTTAGES HELMINGHAM ROAD

SCALE AND PLANS


NOTE: EXISTING SHOWN SHADED.

EXISTING M.H. 1000 INVERT FROM COVER

EXISTING DRAIN

SEE SECTION D-D

EXISTING M. INVERT F.

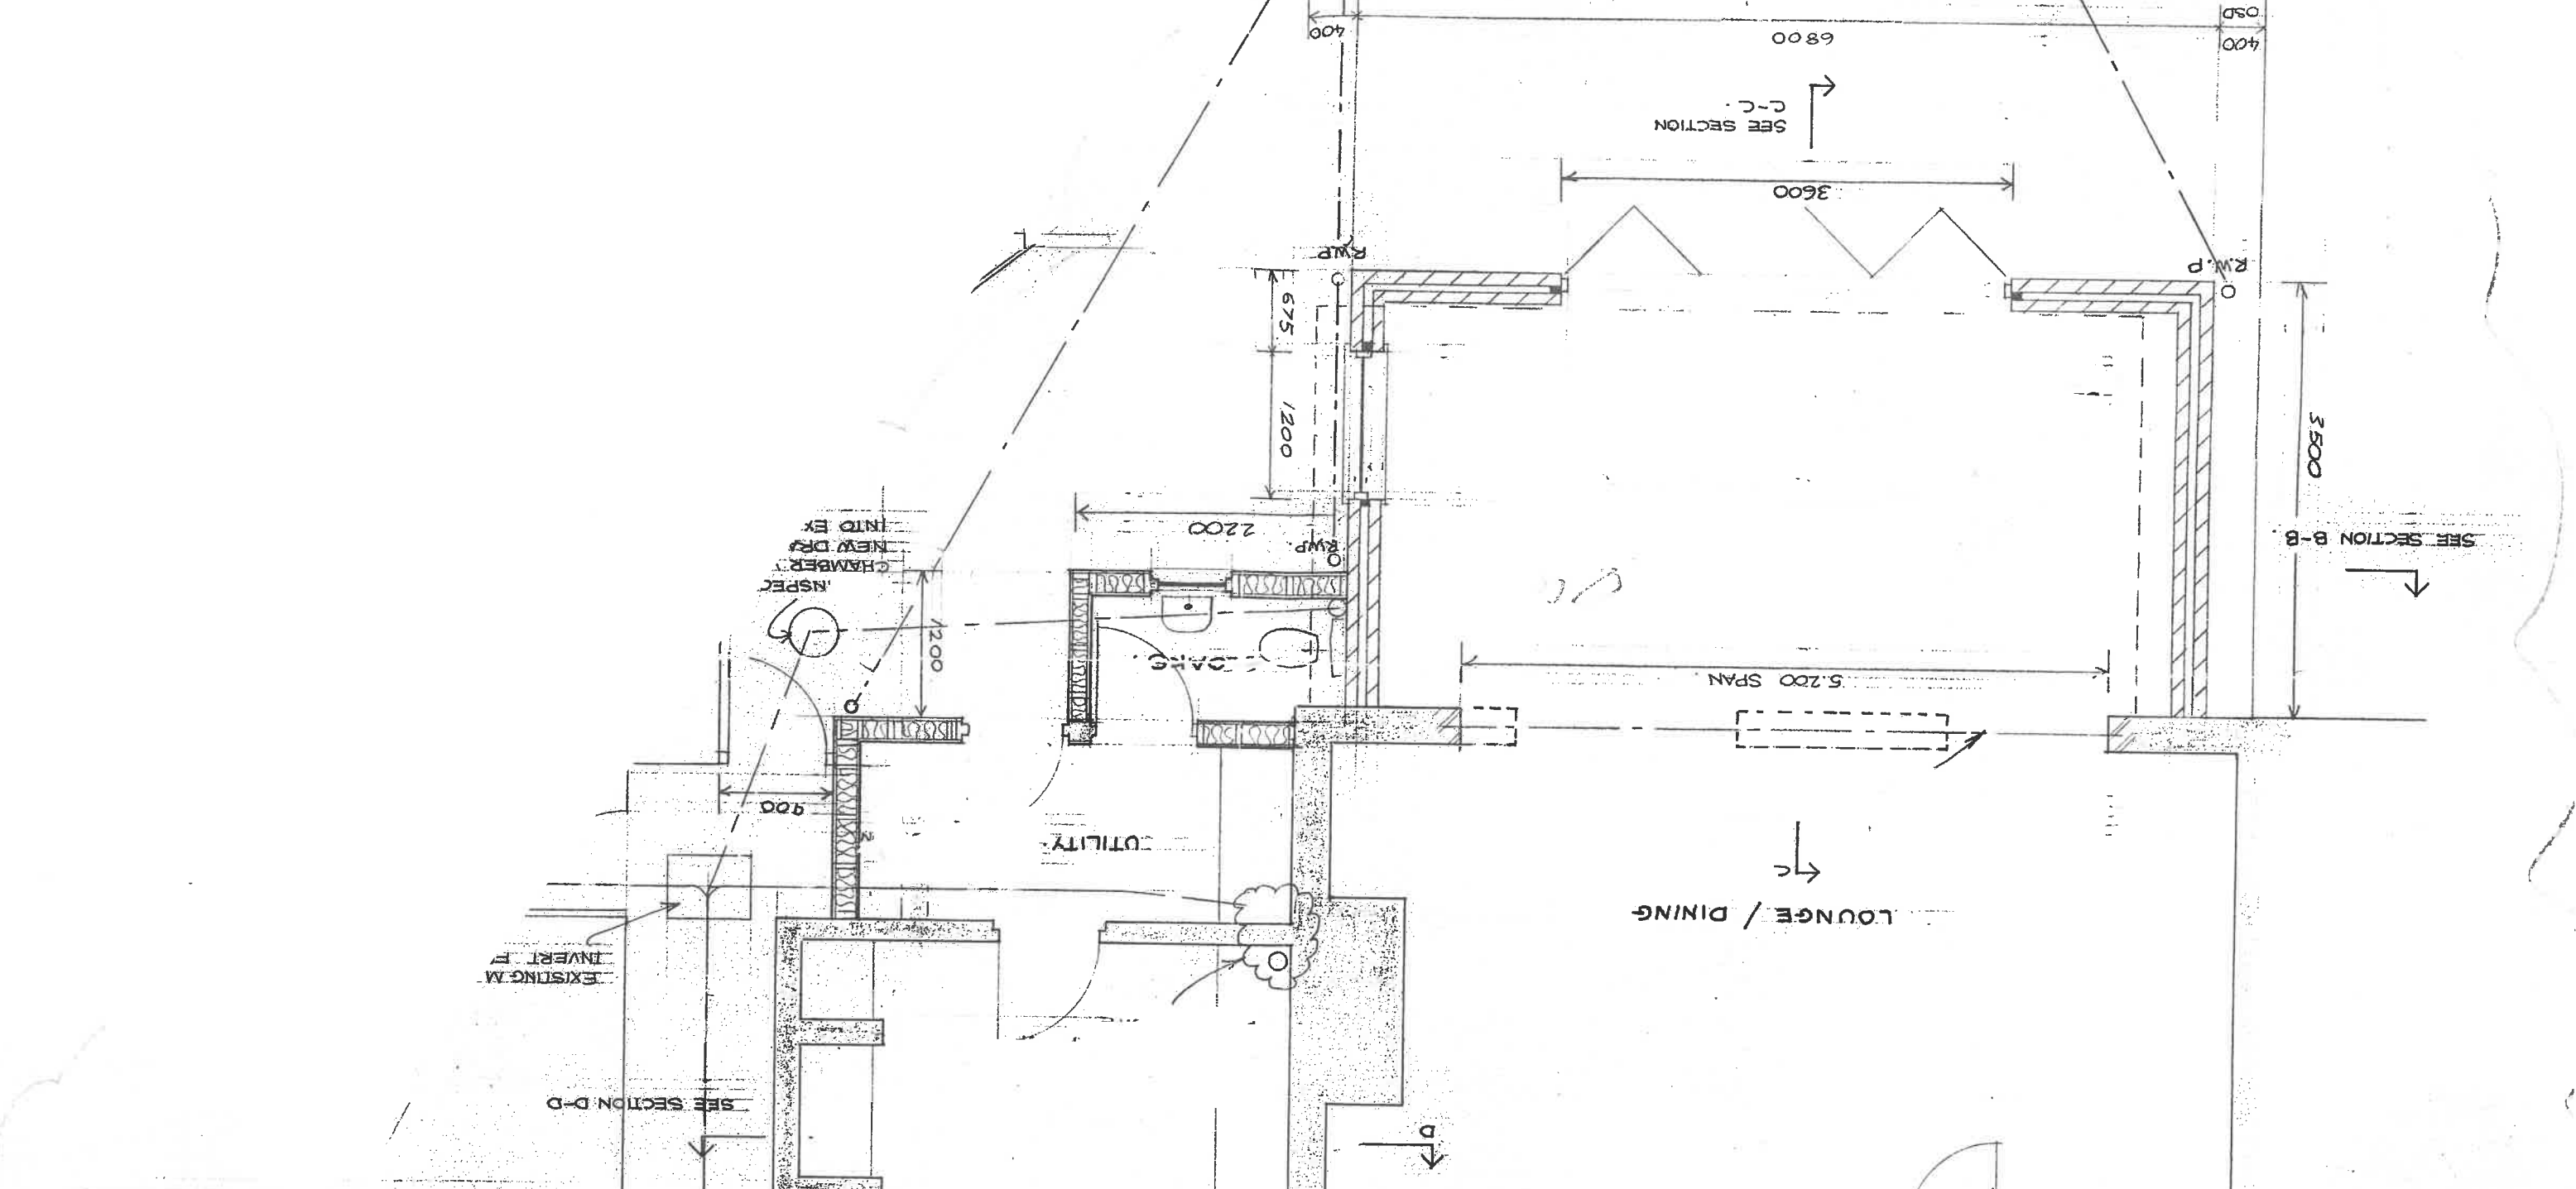

SEE SECTION C-C

SEE SECTION B-B

SEE SECTION D-D

NEW BIKE STORE

LOUNGE DOOR

FRONT DOOR

HALL

KITCHEN

UTILITY

CHAMBER

NEW DR. CHAMBER INTO EX.

EXISTING M. INVERT F.

EXISTING M.H. 1000 INVERT FROM COVER

NEW OPEN PORCH

1:50 SCALE

NUMBER 2 WHITE GATE COTTAGES, HELMINGH
ELEVATIONS.

