
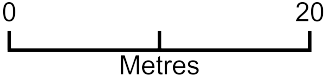


1 Green Farm Court, Carlton In Lindrick

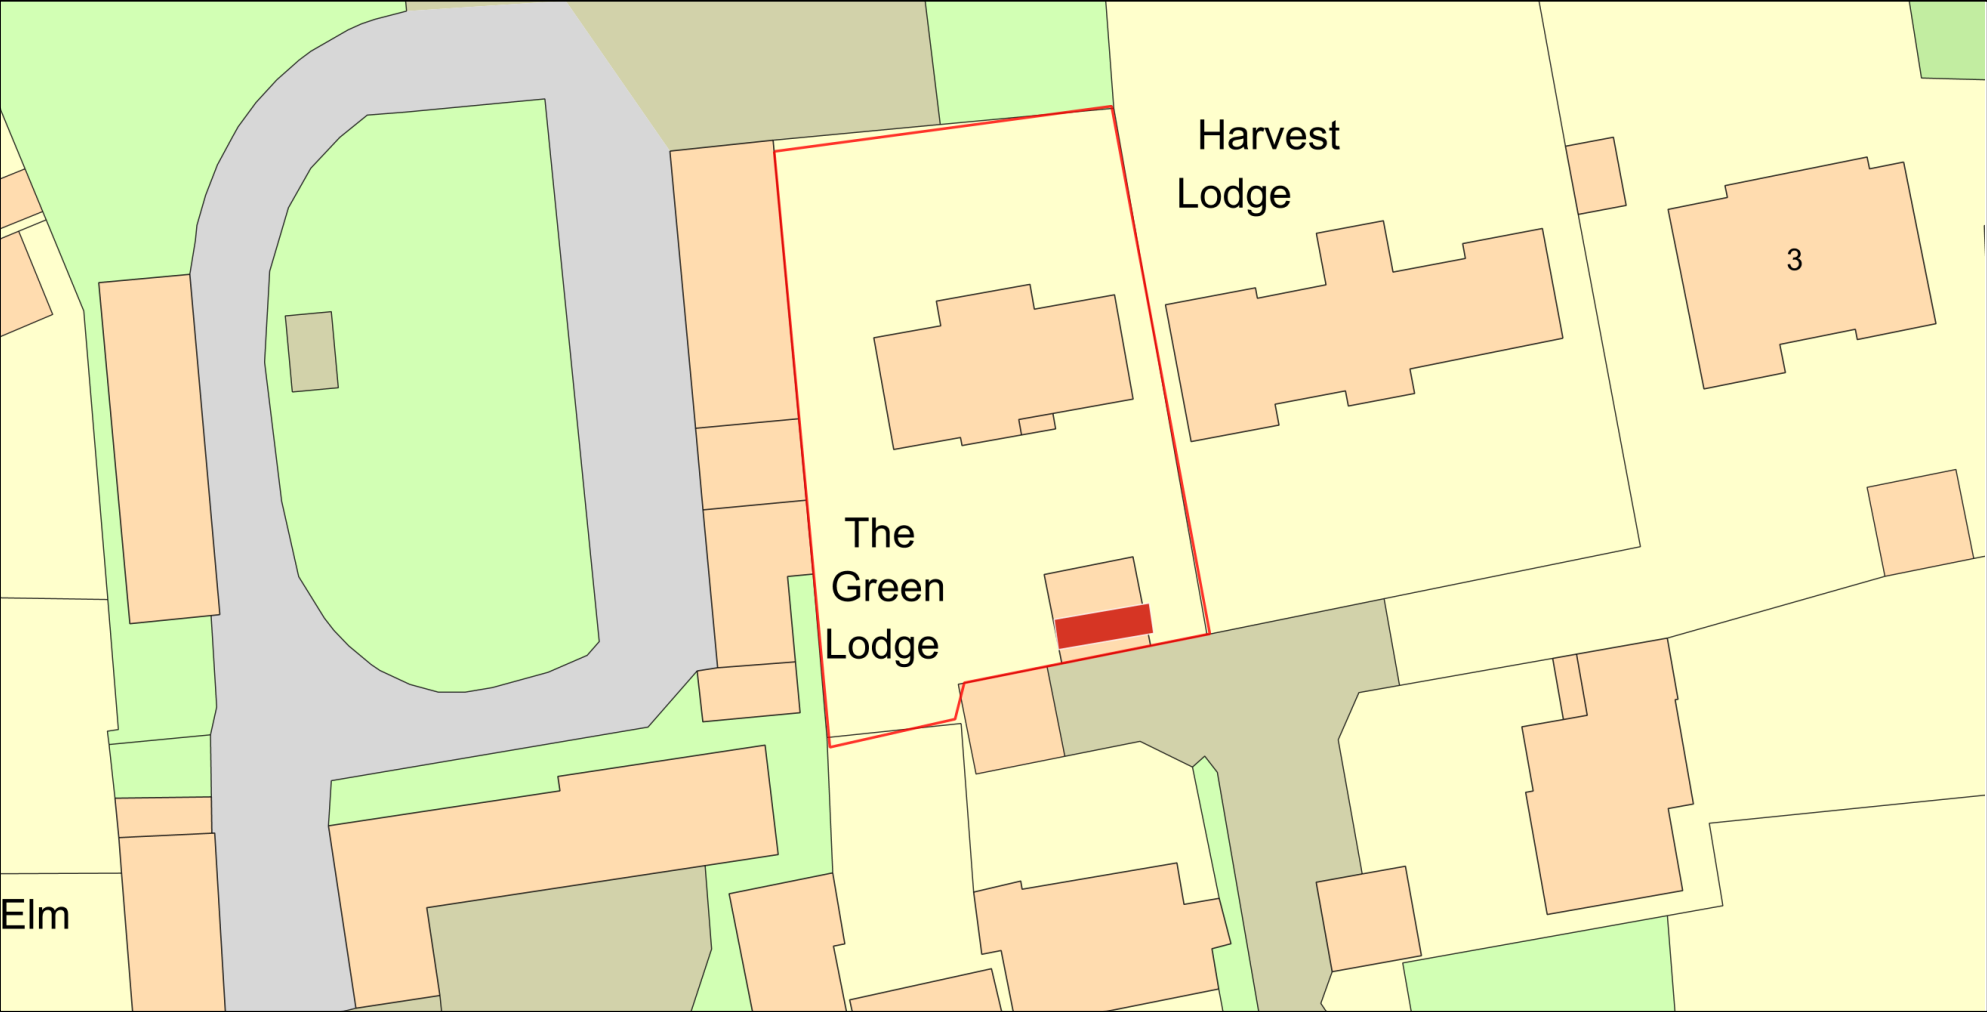

Plan Produced for: Mr D G Boot

Date Produced: 21 Jul 2023

Plan Reference Number: TQRQM23202125302324

Scale: 1:500 @ A4