
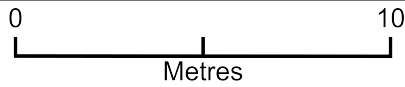


Morston Hall Kitchen Fridge

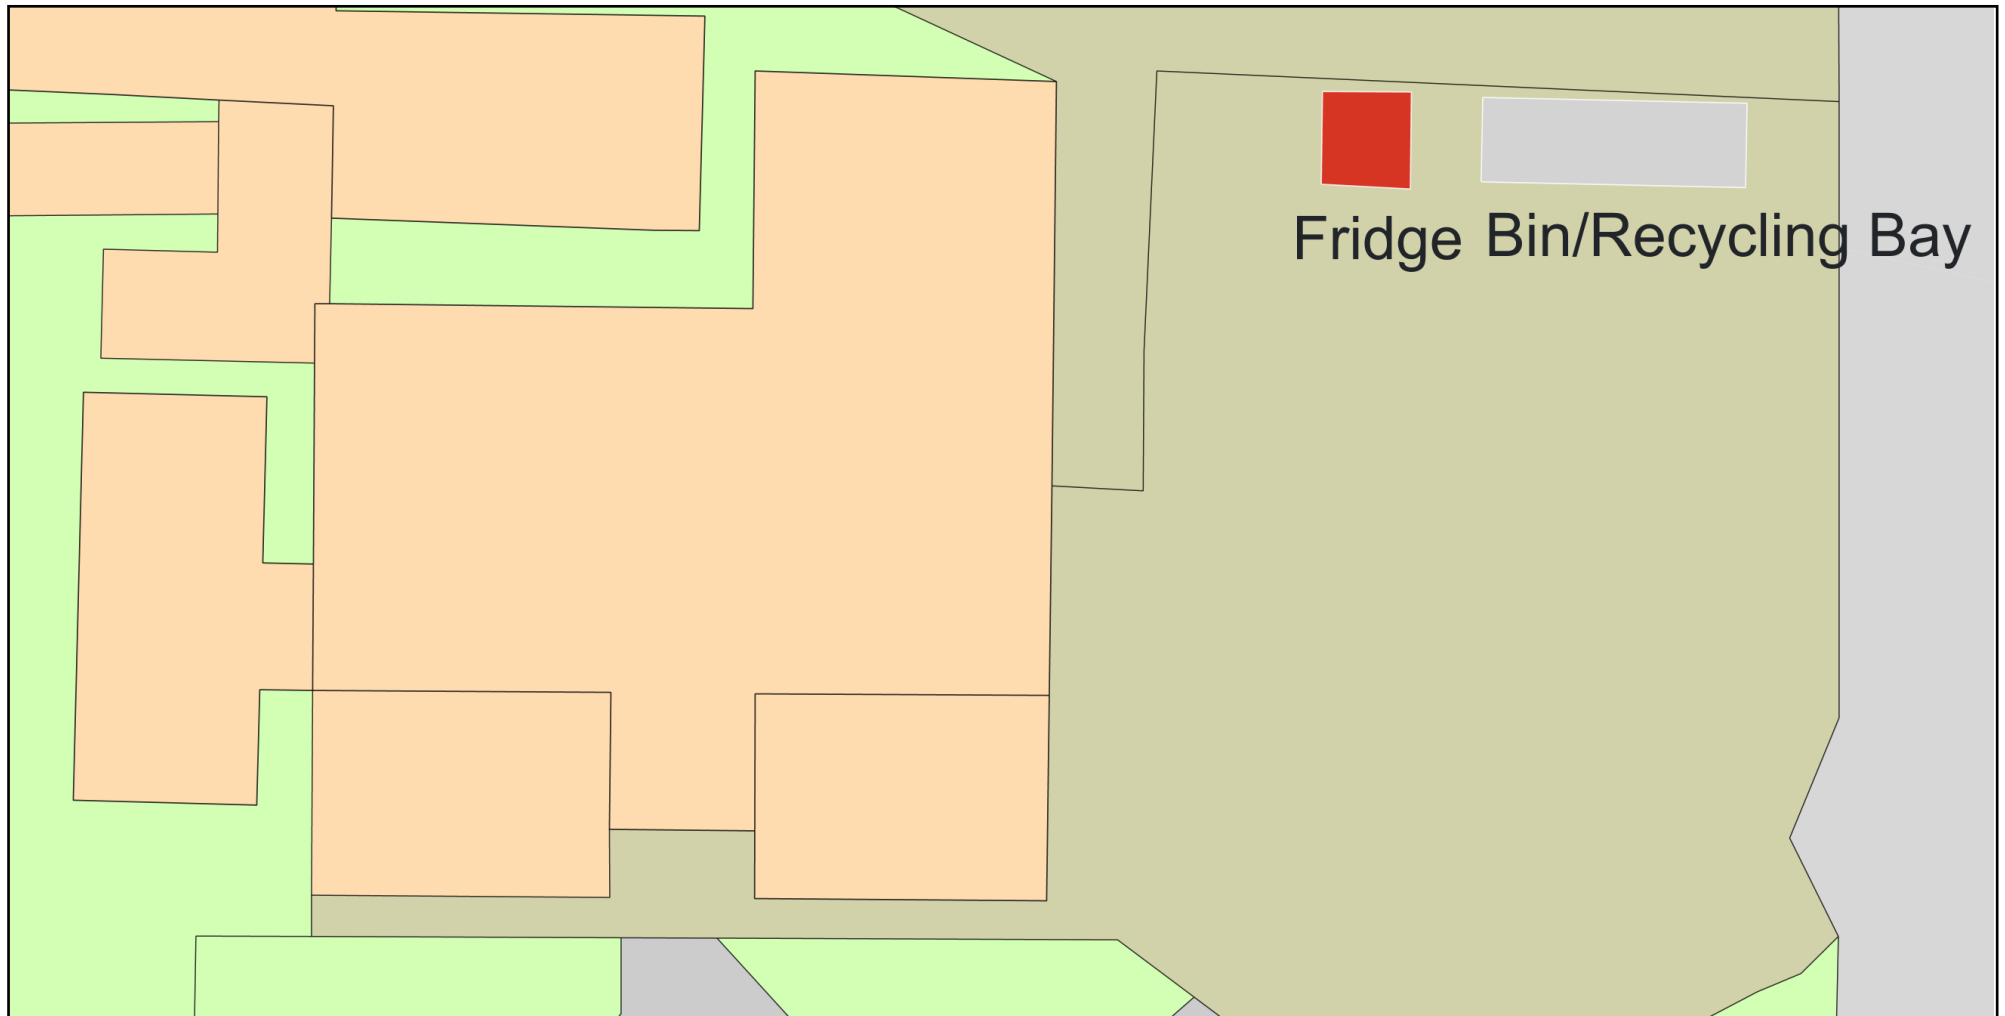

Plan Produced for: North Norfolk Council

Date Produced: 12 Jul 2023

Plan Reference Number: TQRQM23193125222059

Scale: 1:200 @ A4