


- Application Site Boundary
- Ownership Site Boundary

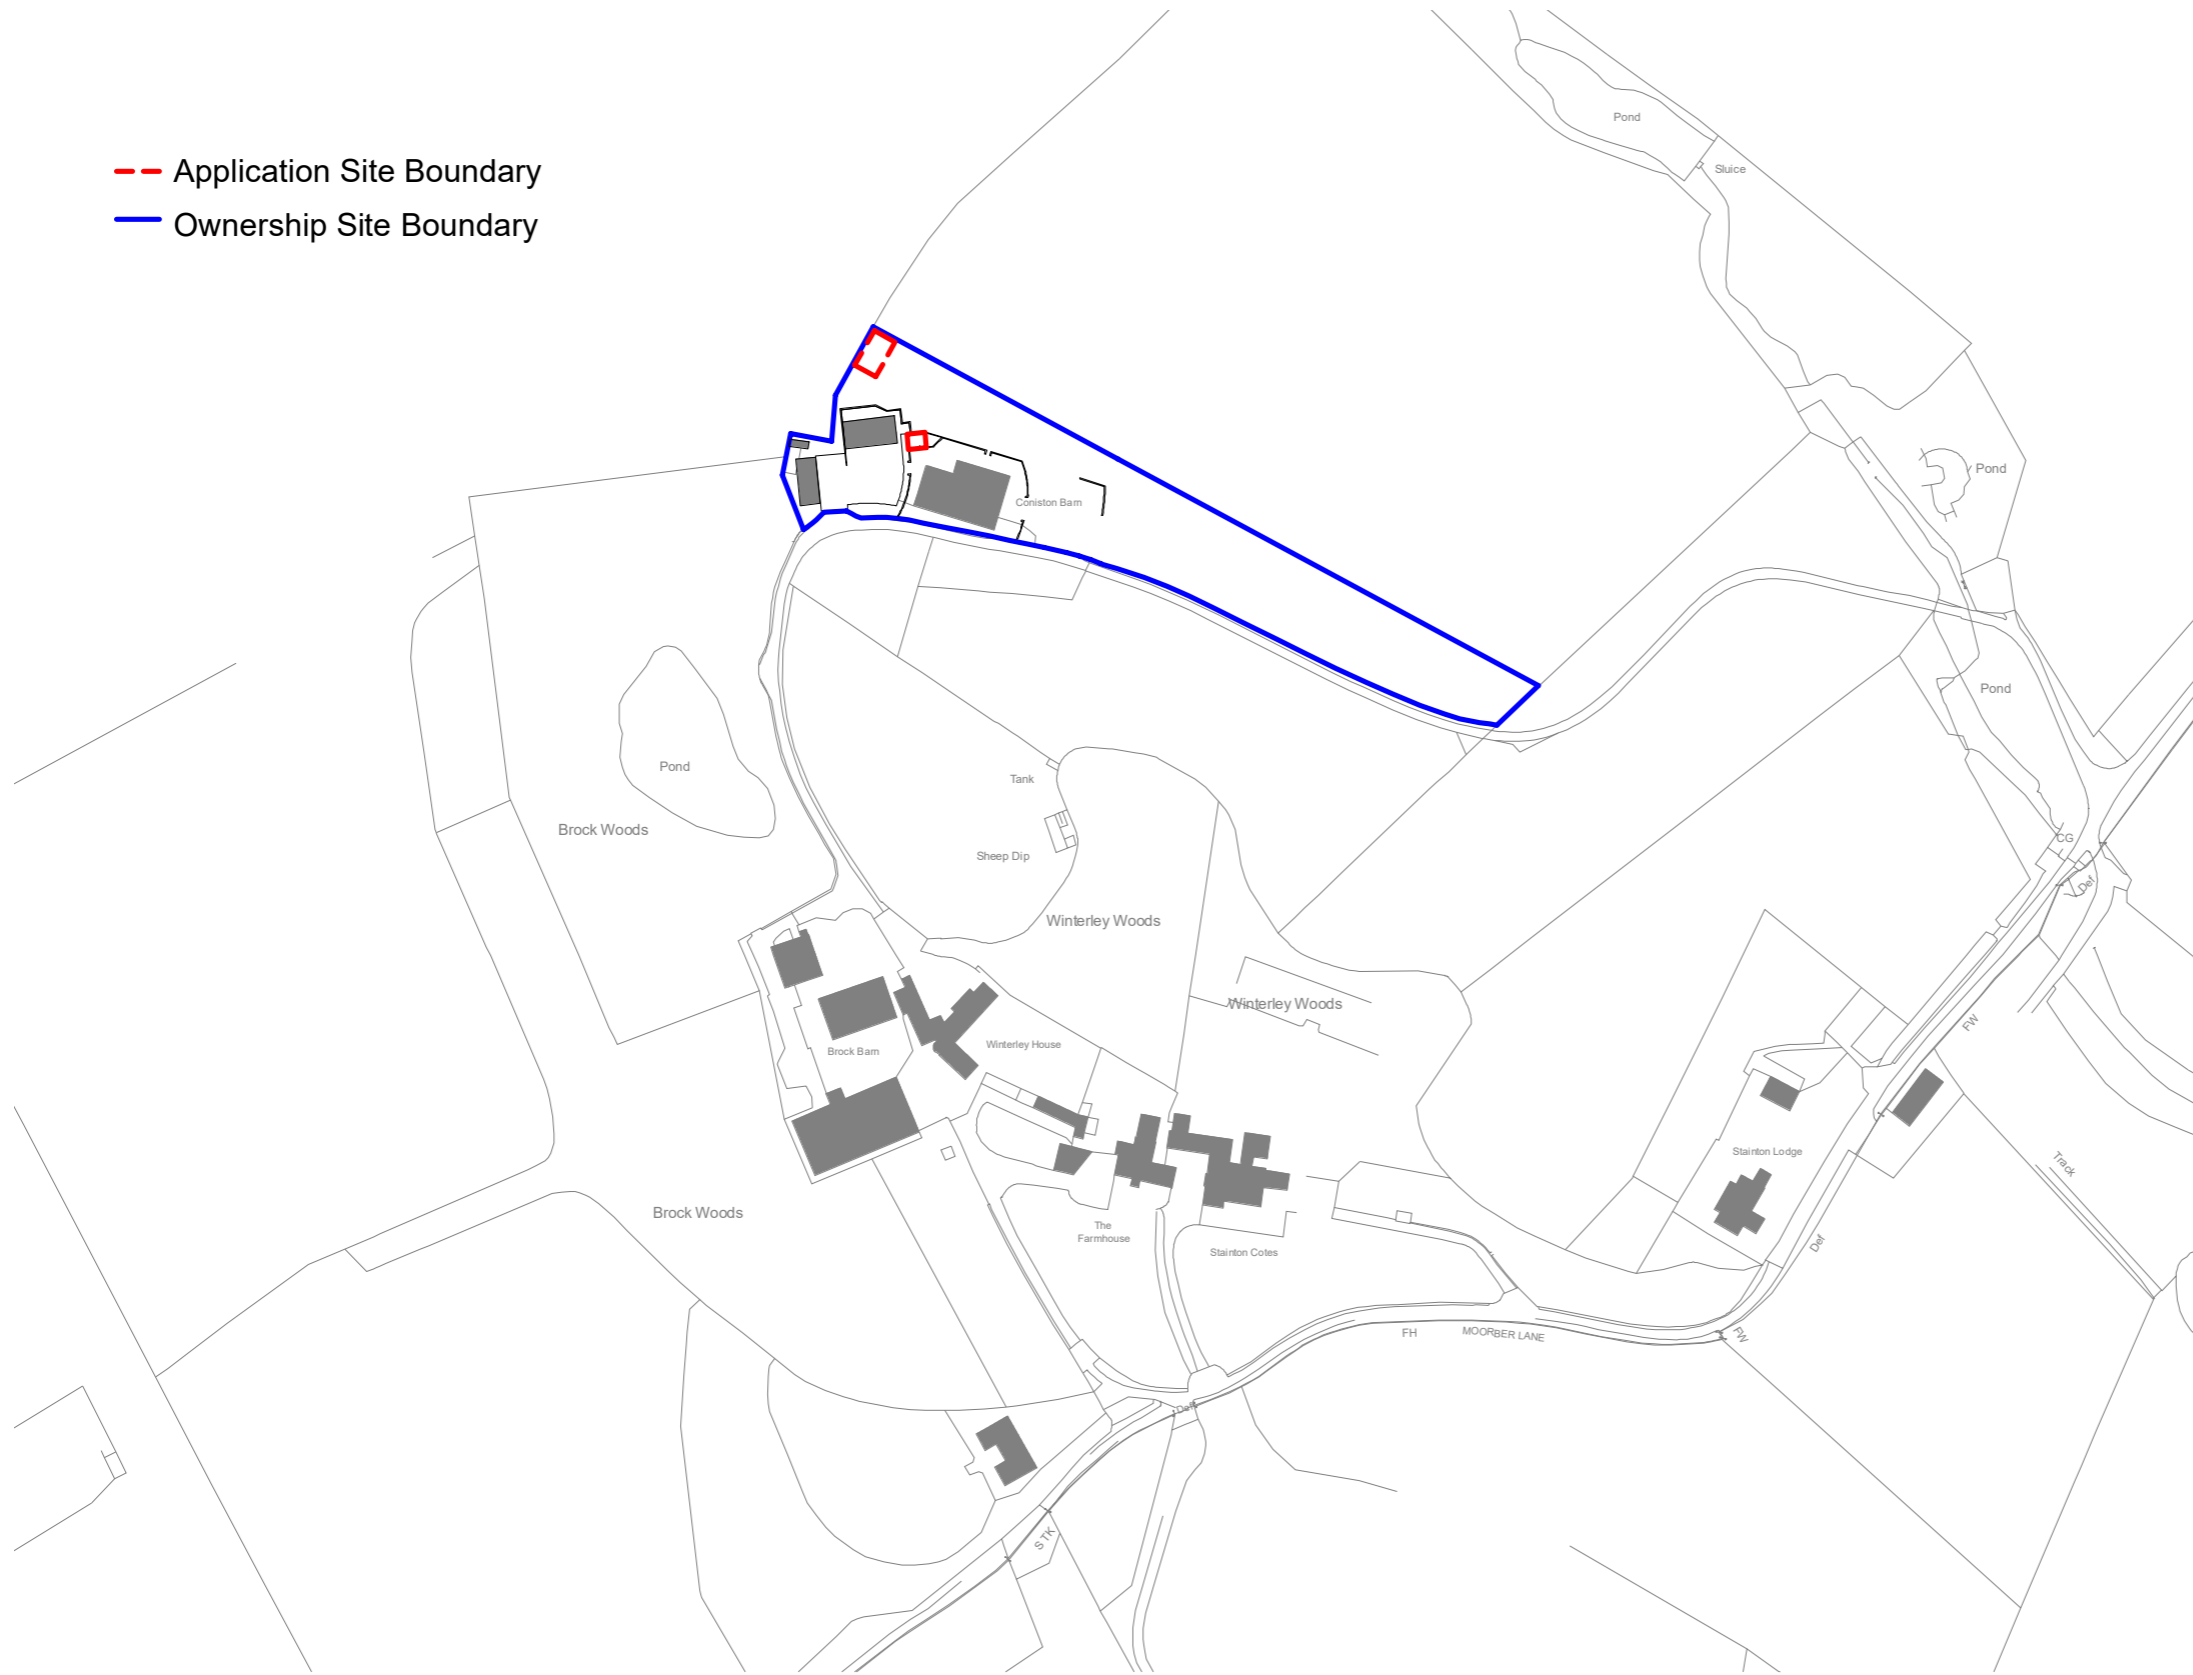

Site Location Plan
1 : 2500

Revision	Date	By	Chk
----------	------	----	-----

All dimensions to be verified on site, and the Architect informed of any discrepancy. All drawings and specifications should be read in conjunction with the Health and Safety Plan; all conflicts should be reported to the appointed Principal Designer.

Mr Kevin Johnson
Coniston Barn
 Stainton, Moorber Lane, BD232 4EQ

Sheet Name: **Site Location Plan**

Purpose of issue: **Planning** Status:

Date: 07/31/23 Checked by: BR

Drawn by: CM Scale @ A3: 1 : 2500

Project No: 8500 Revision:

Drawing No: 8500-BOW-A3-ZZ-DR-A-0000

