
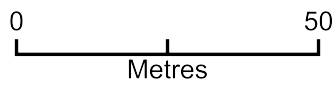


Chisnall Farm, WN8 7RY

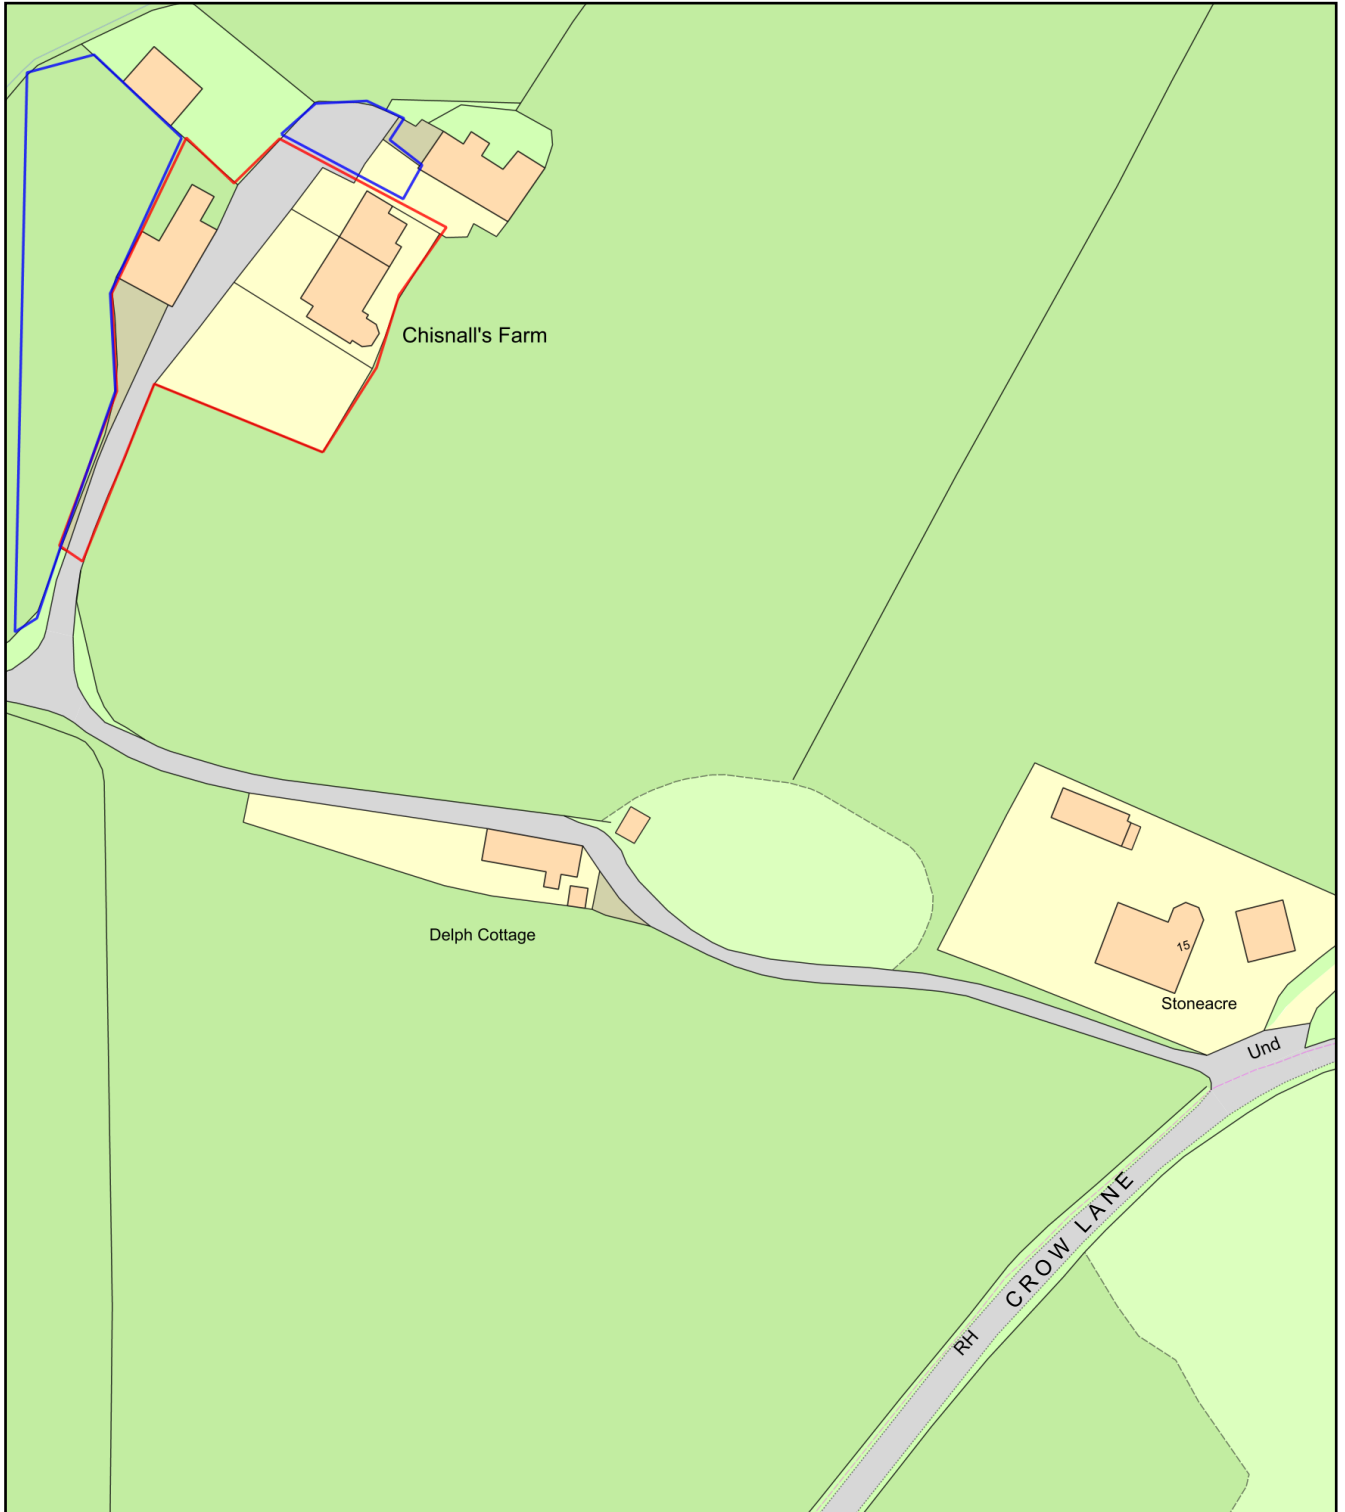

Plan Produced for: Phil Waterworth
Date Produced: 07 Aug 2023
Plan Reference Number: TQRQM23219145145524
Scale: 1:1250 @ A4