


Notes


All dimensions are to be checked prior to construction and any discrepancies are to be identified to the architect. Once printed and distributed, this document is assumed uncontrolled.
Copyright reserved.

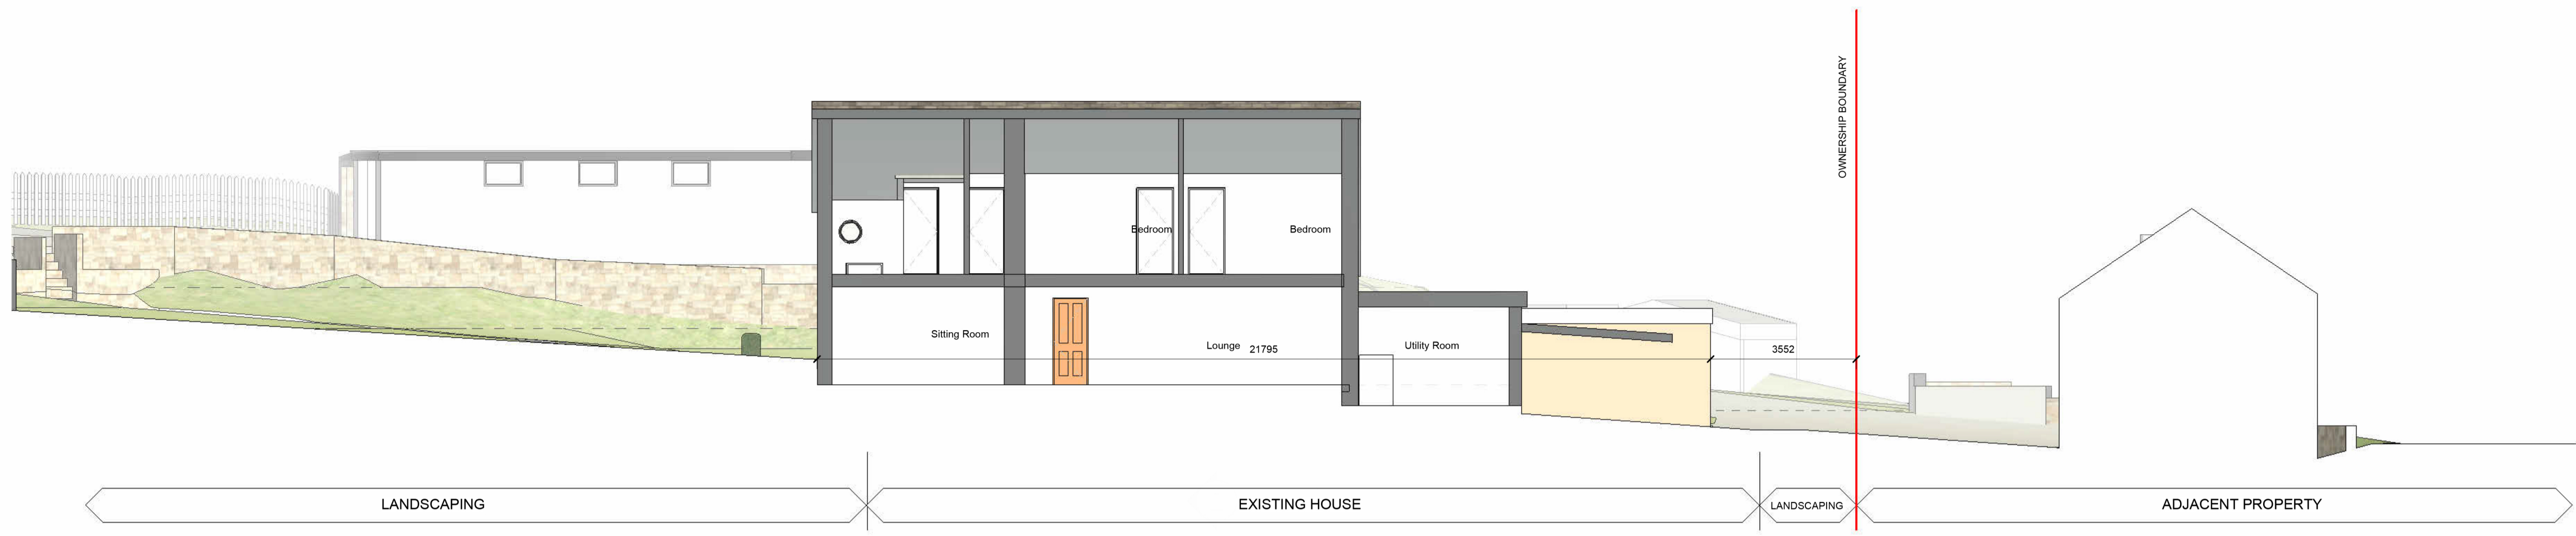


1 Site Section 3 - Existing
1 : 100




2 Site Section 3 - Proposed
1 : 100

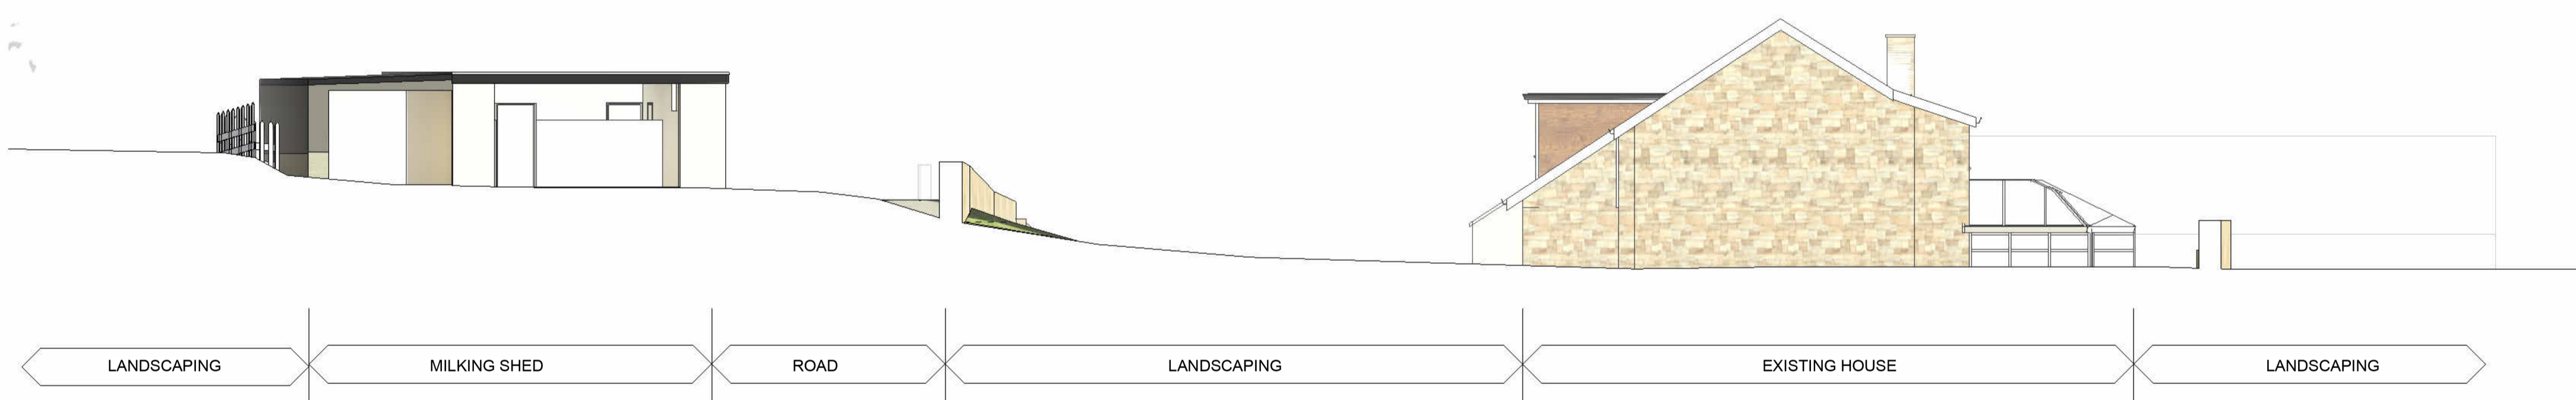

4 Site Section 4 - Existing
1 : 100

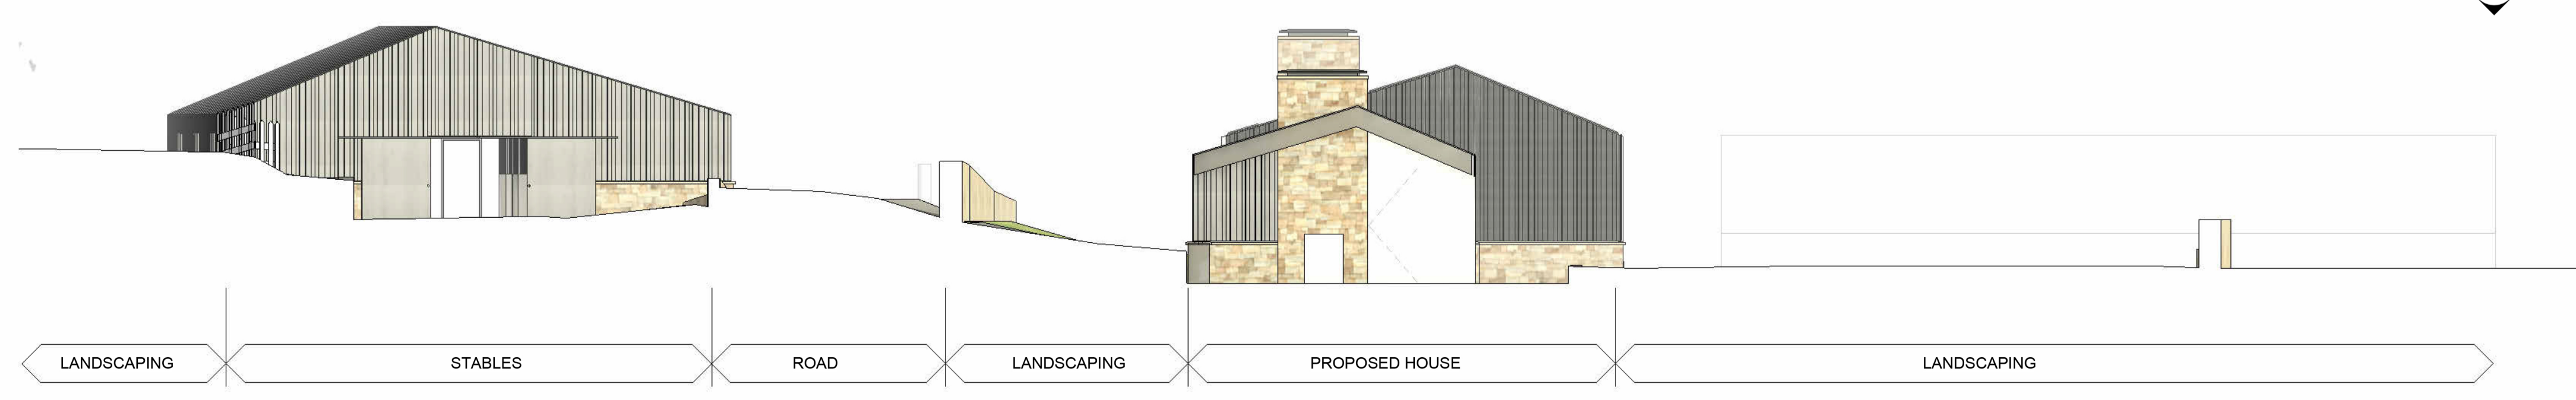

3 Site Section 4 - Proposed
1 : 100

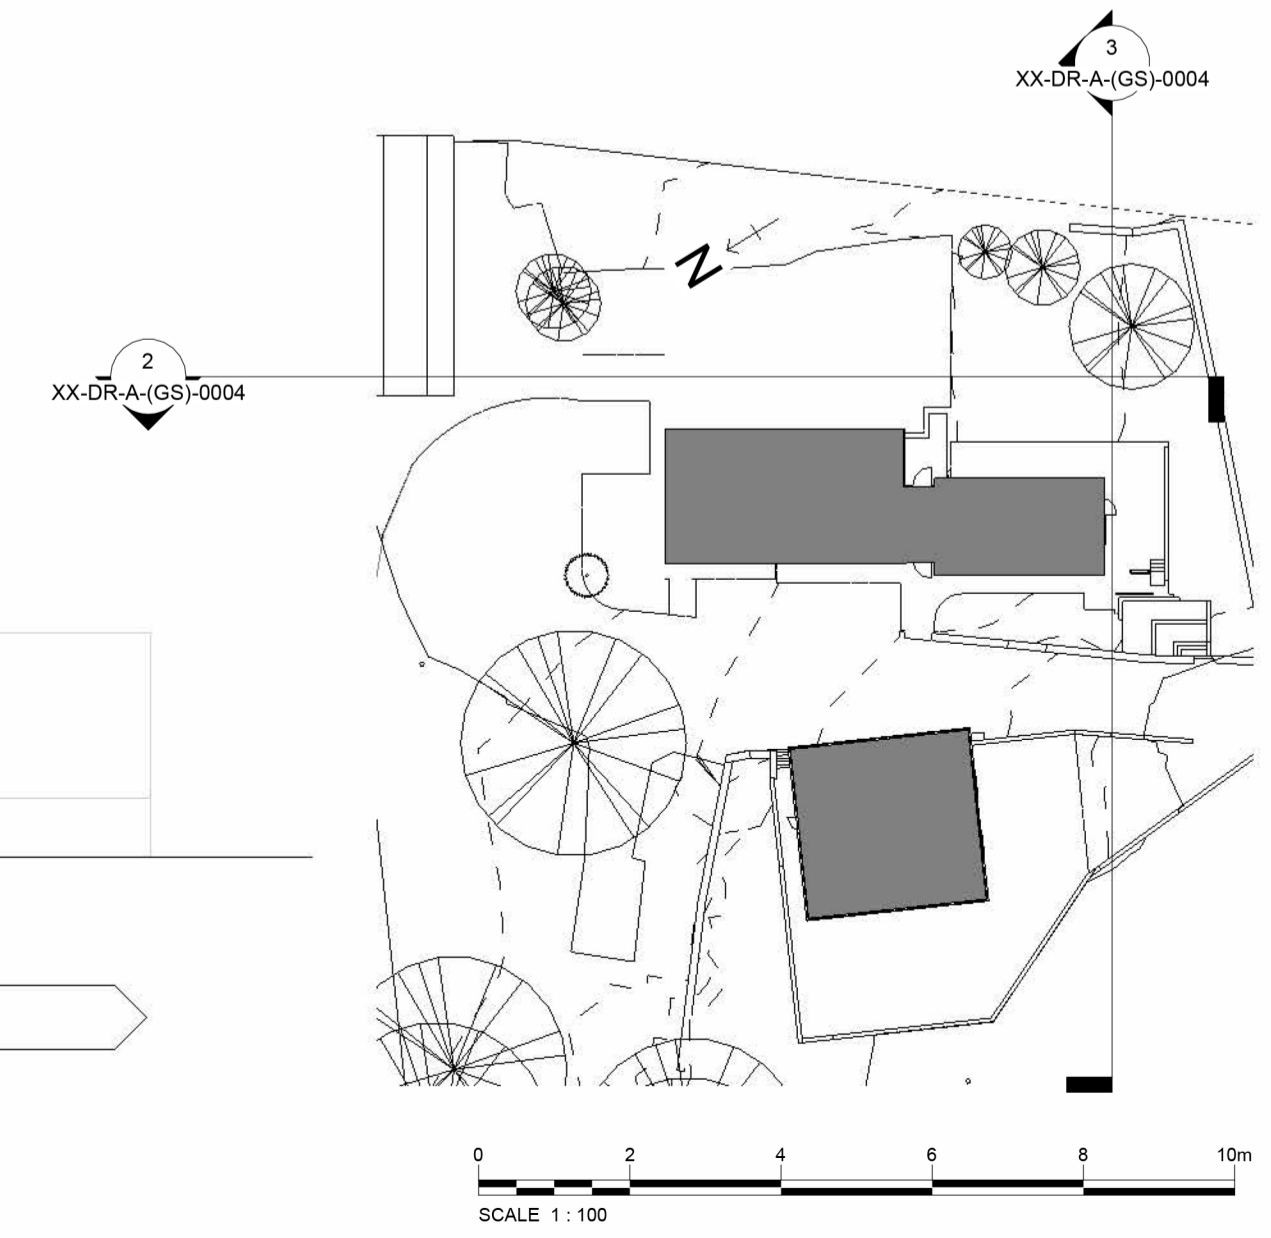

P3	HC	Planning Issue	04/05/23
P2	HC	Draft for Review	12/02/23
P1	HC	Draft for Client Review	08/12/22
Rev	By	Description	Date

Status Status

Developed Design

Client

Phil Waterworth

Project

Chisnall Farm

Crow Lane,
Dalton,
Lancashire, WN8 7RY

Title

Existing and Proposed Site
Sections Sheet 2 of 2

Scale (@ A1) Date Drawn Rev
As indicated 04/05/23 Author P3

PATRICK WILSON | ARCHITECTS

Web: www.pw-a.com
Email: contact@pw-a.com
Insta: pw_architect
RIBA: 20024516
ARB: 083053D

Drawing Number
CNF-PWA-VV-XX-DR-A-(GS)-0004

