



1 EXISTING & PROPOSED NORTH (FRONT) ELEVATION - NO CHANGE
 1:100

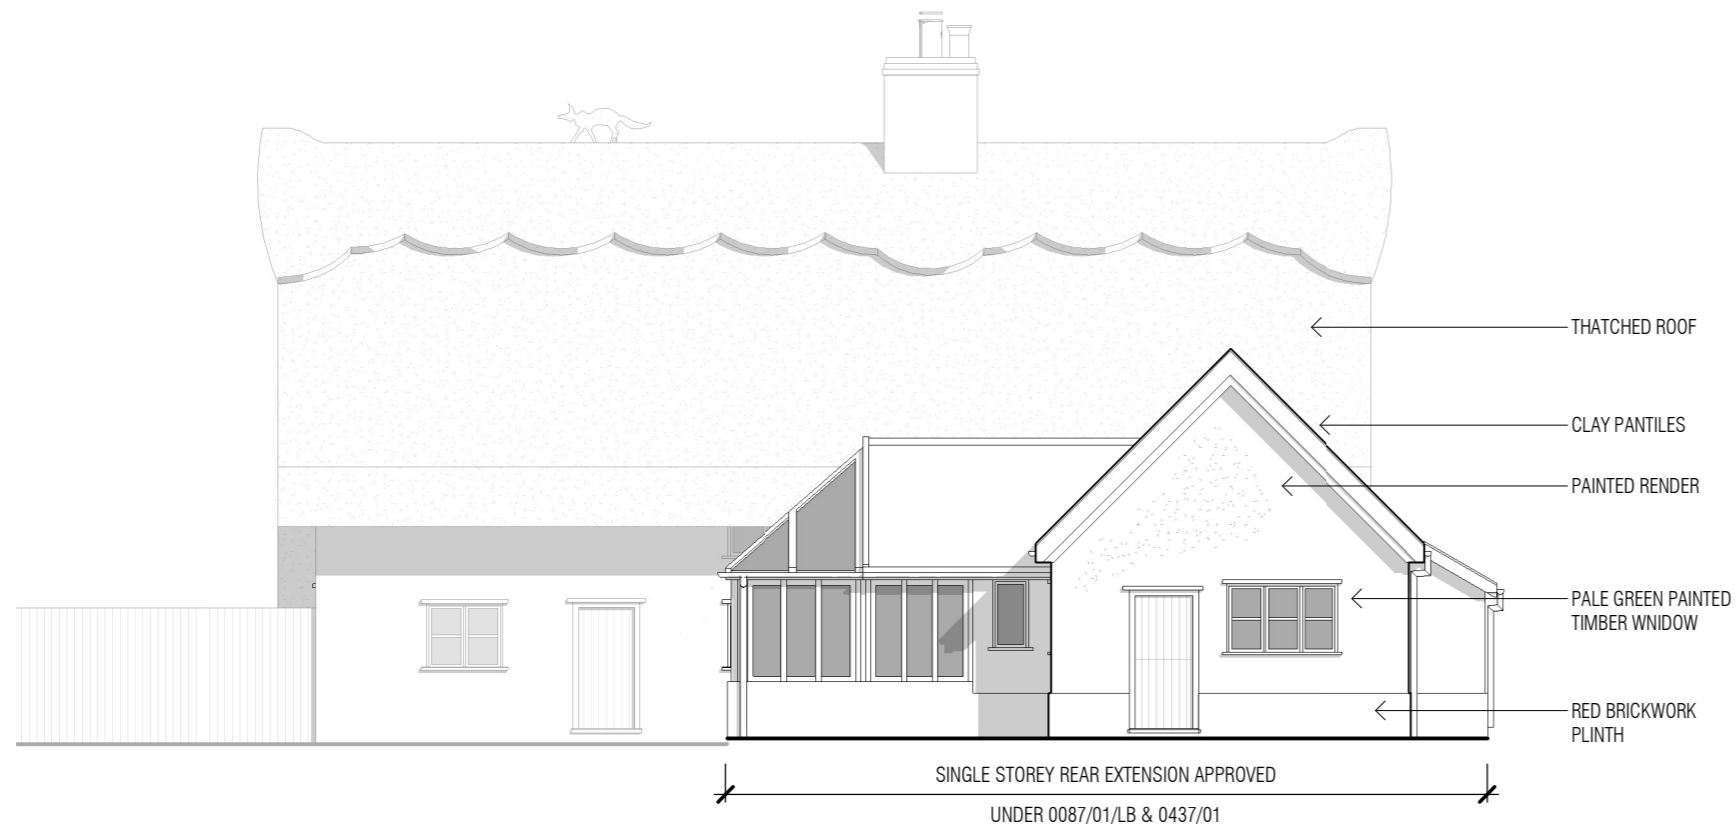

2 EXISTING SOUTH (SOUTH) ELEVATION
 1:100

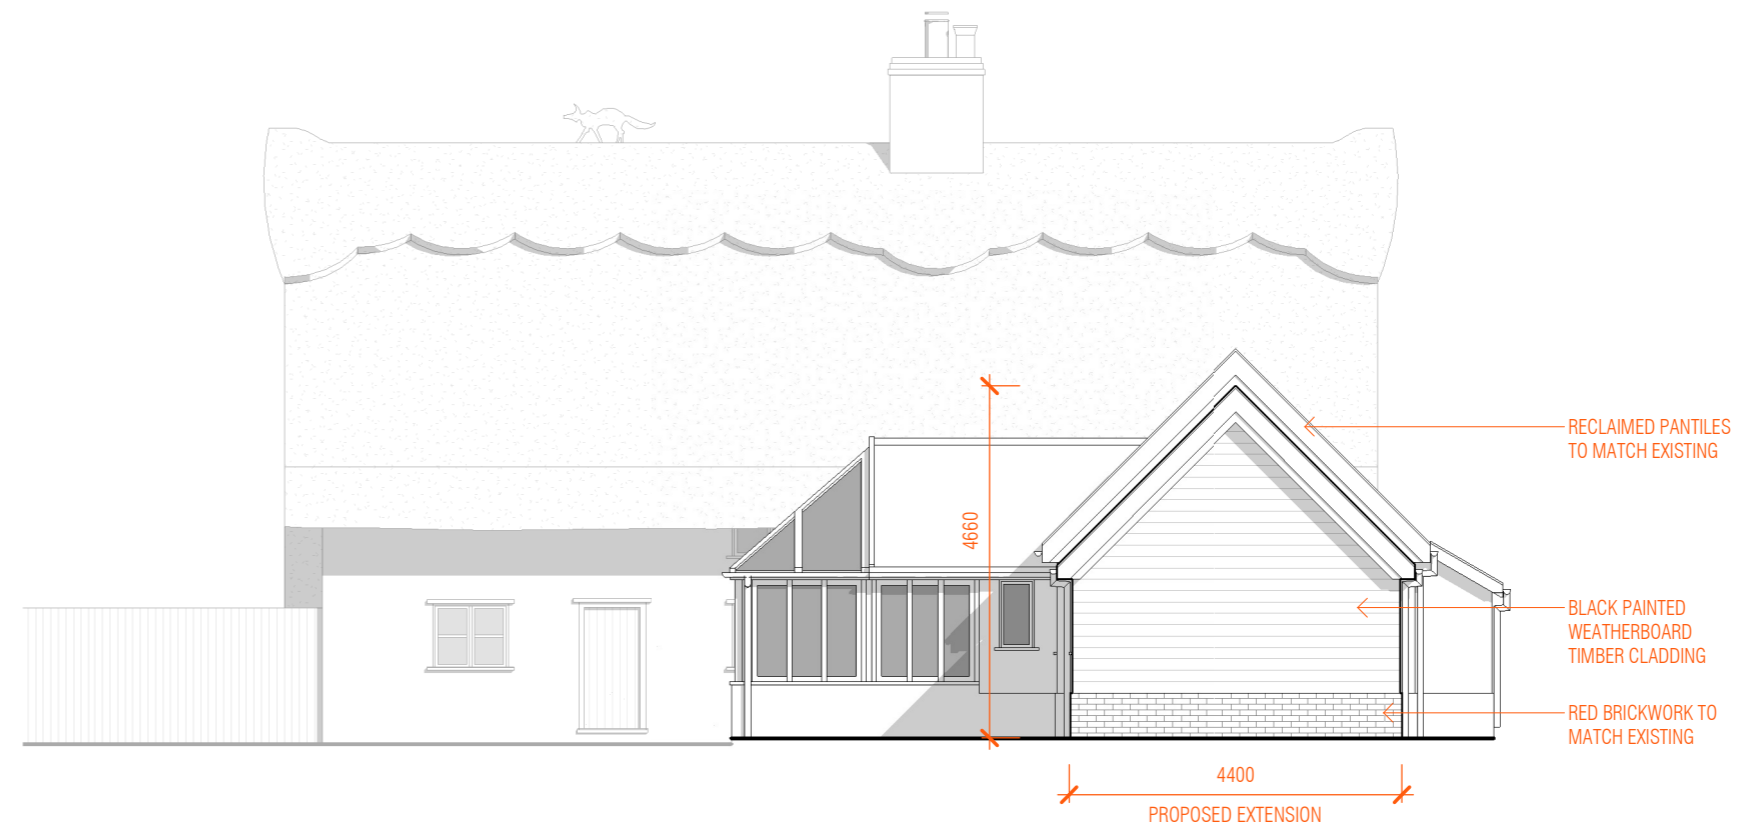

3 PROPOSED SOUTH (REAR) ELEVATION
 1:100