


East Elevation

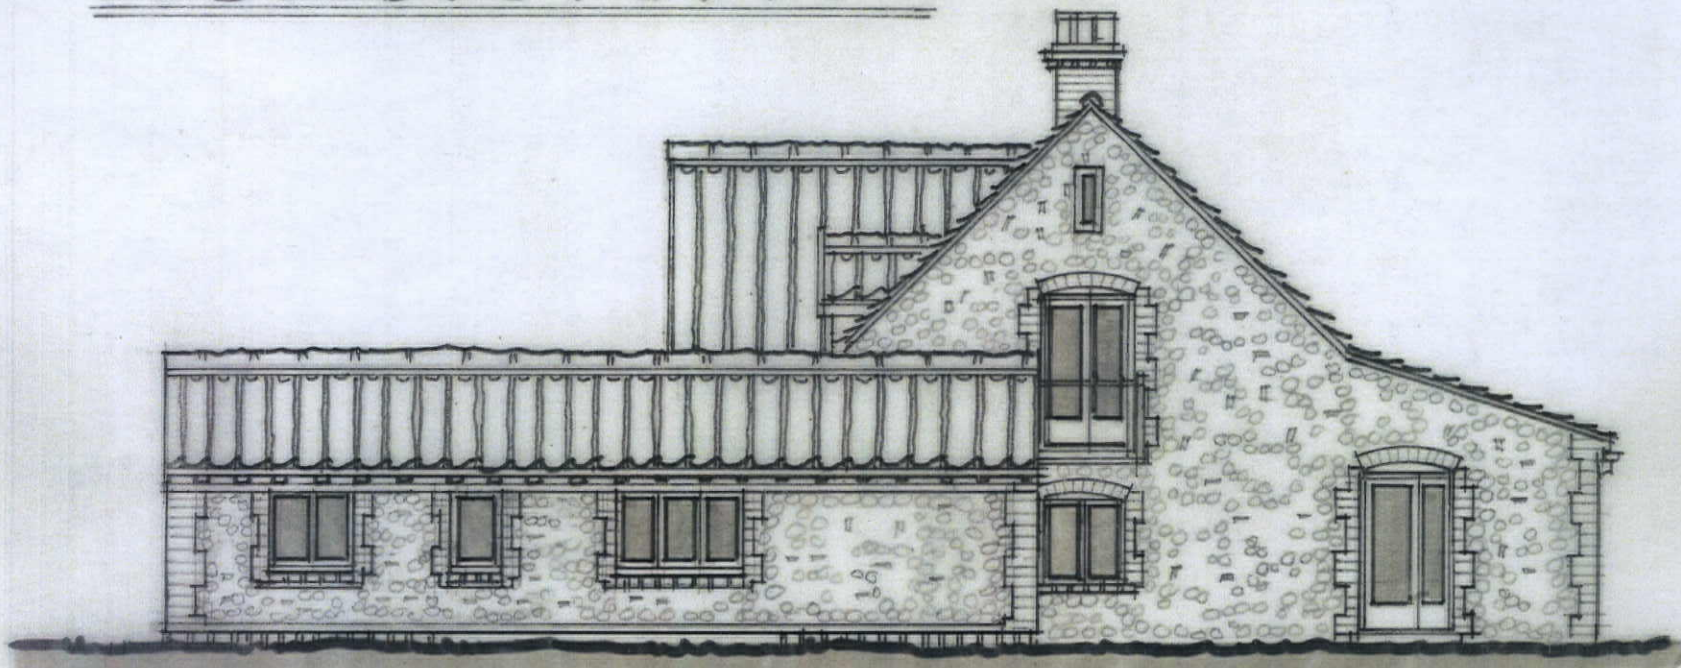

North Elevation

1:100 Scale:

Church Barn Thectred Morston
 Norfolk. NR257AA proposed
 North & East Elevation.
 For Mr & Mrs M. Gardee.

Drawn RL9

Job No. 2874

Drq. No. 4

Robert Lord Associates

Architectural Design, Planning & Conservation Consultant

207 Holt Road, Cromer, Norfolk NR27 9JN

Tel/Fax: 01263 519707 Mobile: 07765 351752

Email: robert@rlassociates.plus.com

Principal: Robert Lord FIPD