


Ground Floor layout

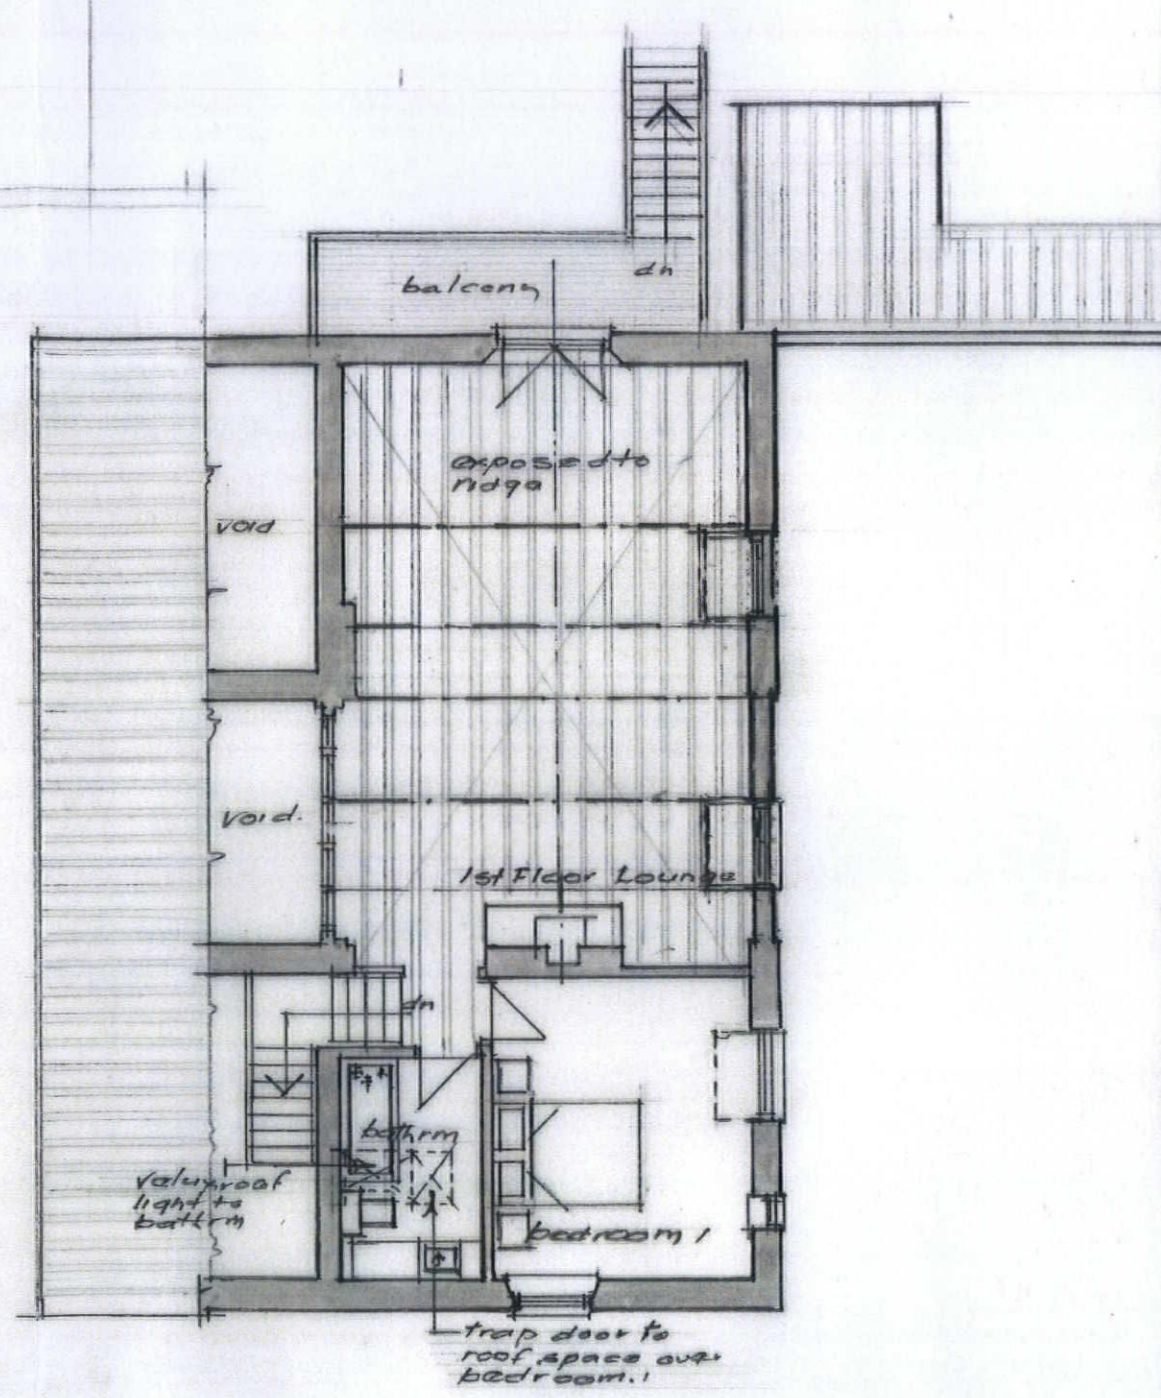

First Floor layout

This drawing should not be scaled and it is the contractors, and his sub-contractors responsibility to check all dimensions and information on site prior to commencement of work.

project title
 Church Barn The
 Street Morston
 Norfolk NR257AA.

drawing title
 Existing ground
 & 1st Floor layouts
 for Mr & Mrs M.
 Gardae.

RLA
 Robert Lord Associates
 207 Holt Road, Cromer, Norfolk, NR27 9JN
 Tel/Fax: 01263 519707
 Mobile: 07765 351752
 Email: robert@rlassociates.plus.com

revisions

drawn by RLA	date Feb 2023	scale 1:100
-----------------	------------------	----------------

project no. 2874.	diag no. 3	revision
----------------------	---------------	----------