


1st porch
FIRST FLOOR layout

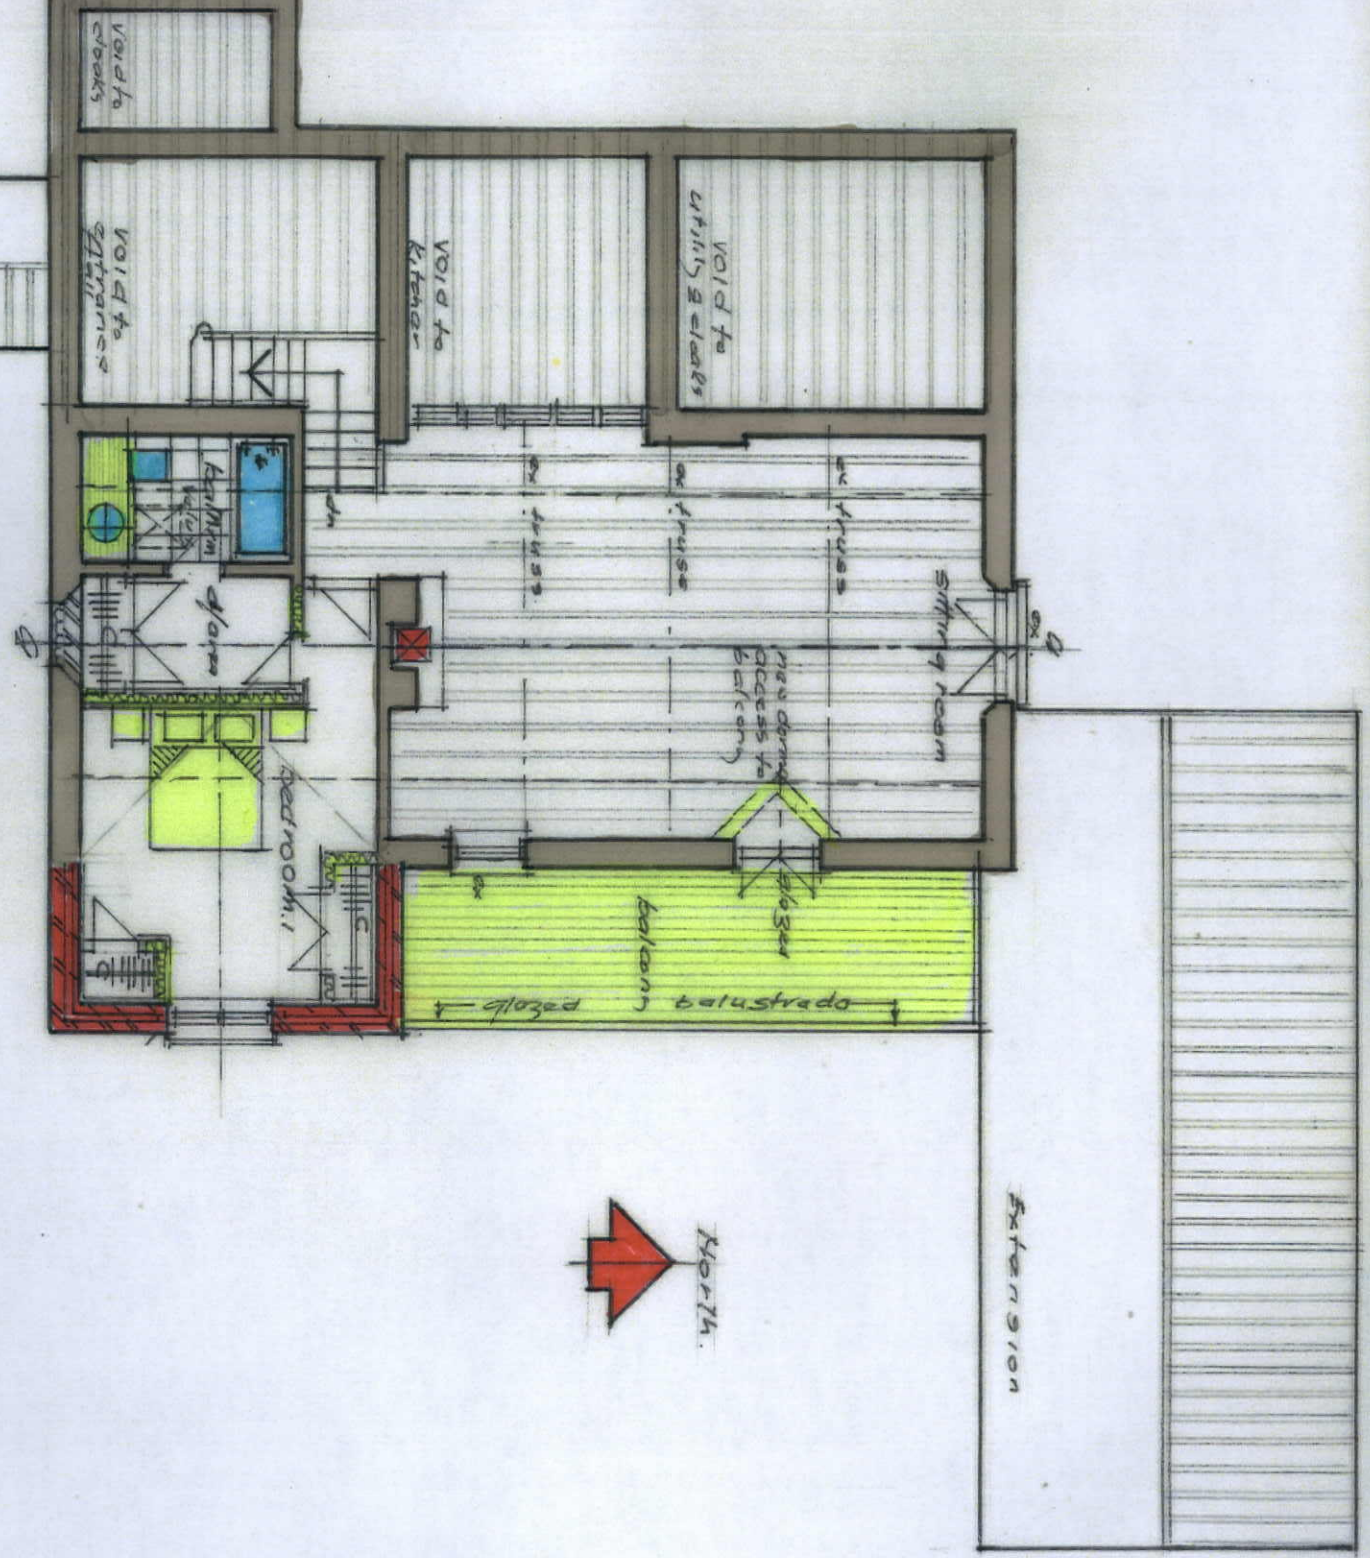

Scale: 1/100

Robert Lord Associates

Architectural Design, Planning & Conservation Consultant

207 Holt Road, Cromer, Norfolk NR27 9JN

Tel/Fax: 01263 519707 Mobile: 07765 351752

Email: robert@rassociates.plus.com

Principal: Robert Lord FIPD

Church Barn The street Merston
Norfolk NR257A
Proposed 1st Floor layout
for Mr & Mrs Cardoe

Drawn *R.L.*

Job No. *2870*

Dr. No.