




This drawing is the property of CHRISTOPHER DAVIS ARCHITECTURE and shall not be copied or reproduced either wholly or in part without express permission of the practice

- Notes
1. Do not scale
 2. Ask if in doubt
 3. All elevations are viewed externally

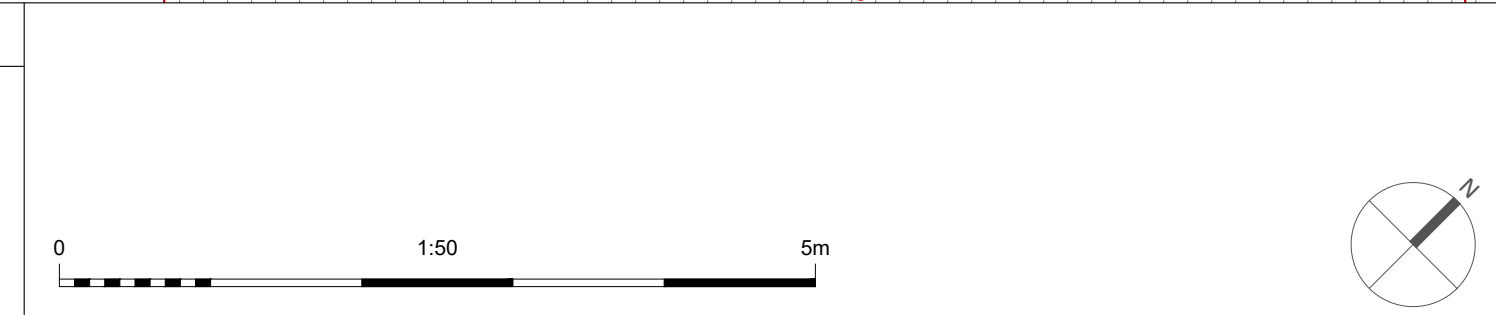

REVISIONS

No.	Description

CHRISTOPHER DAVIS ARCHITECTURE
 13 SHERLOCK CLOSE, CAMBRIDGE, CB3 0HW
 Tell 07966013344 ,email christopher.arch@btinternet.com

CLIENT
 Mrs Jacky Fella

PROJECT
HOUSE CONVERSION
 186 THE SPINNEY BAR HILL CAMBS

DRAWING TITLE
PROPOSED BLOCK PLAN

SCALE
 A1 - 1;50
 A3 - 1;100

DATE
 2023

2023-01-2-GA50