


EXISTING MATERIALS	
WALLS	Buff Sand Faced Facing Brick
ROOF	Brown Concrete Pantiles
JOINERY	Grey Aluminium Windows with Grey Painted Timber sub-frames
	Natural Oak Front Door
RW GOODS	Black UPVC
CONSERVATORY	Brown Painted Timber

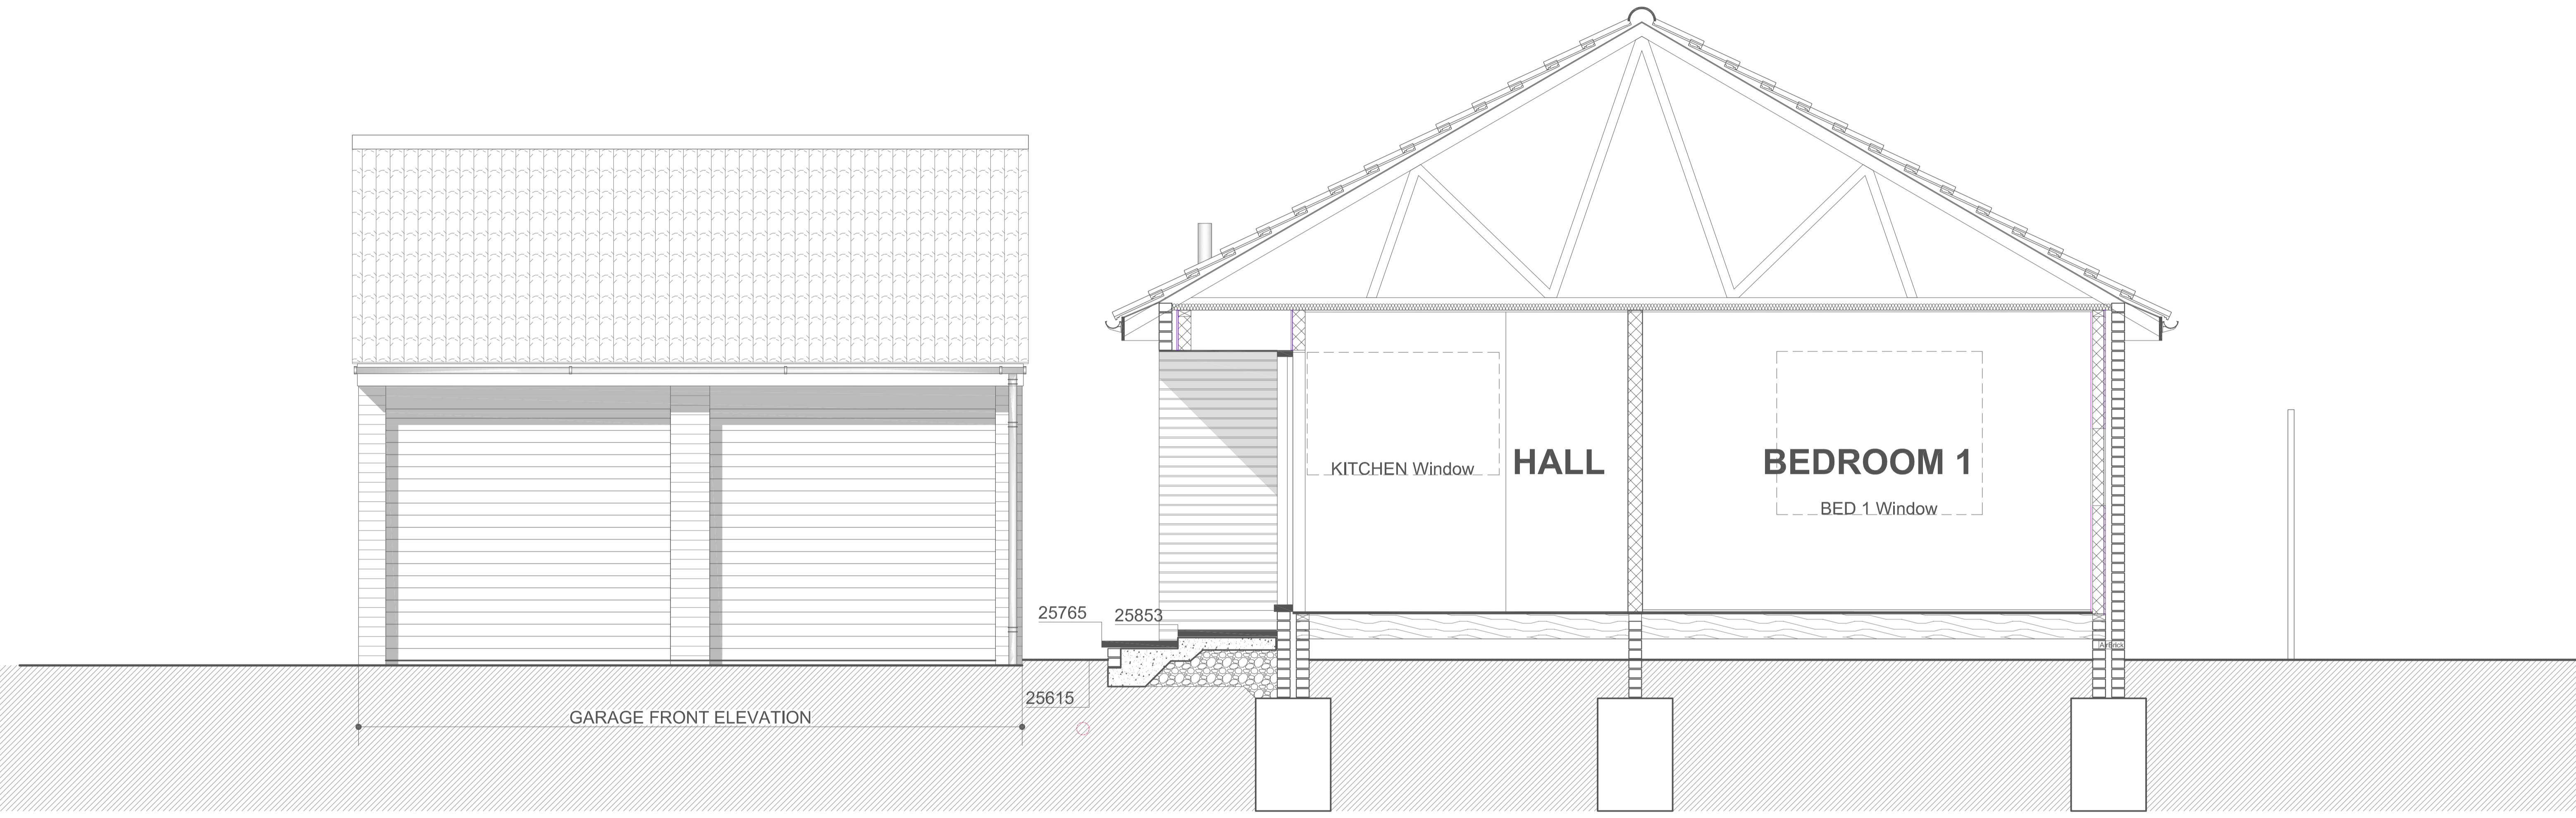

AA  
300
SECTION AA

This drawing is the property of CHRISTOPHER DAVIS ARCHITECTURE and shall not be copied or reproduced either wholly or in part without express permission of the practice

- Notes**
1. Do not scale
  2. Ask if in doubt
  3. All elevations are viewed externally of the practice

REVISIONS

**CHRISTOPHER DAVIS ARCHITECTURE**  
 13 SHERLOCK CLOSE, CAMBRIDGE, CB3 0HW  
 Tell 07966013344 , email christopher.arch@btinternet.com

CLIENT  
 Mrs Jacky Fella

PROJECT  
**HOUSE CONVERSION**  
 186 THE SPINNEY BAR HILL CAMBS

DRAWING TITLE  
 SURVEY SECTION AA

SCALE  
 A1 - 1;25  
 A3 - 1;50

DATE  
 2023

2021-02-5-EX300