
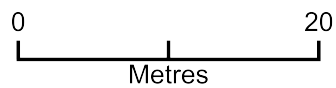


Location Plan Garden Room and Greenhouse

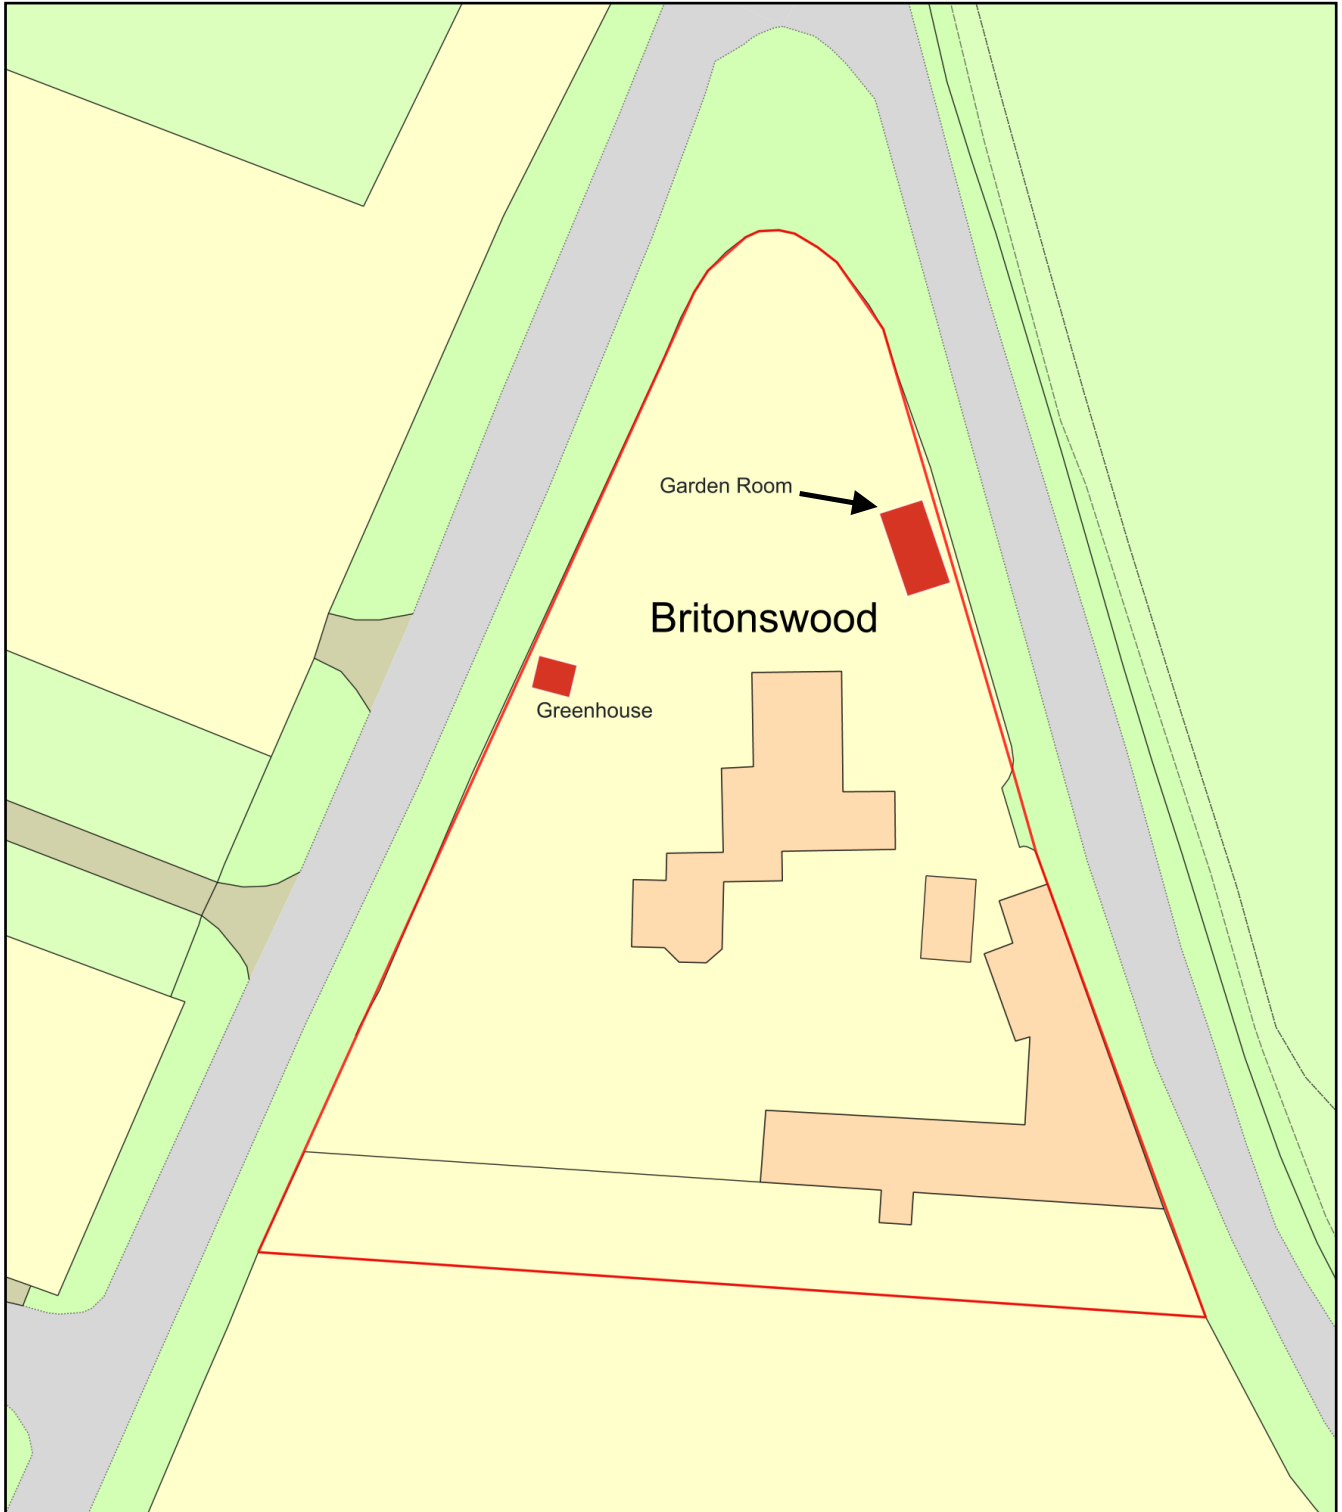

Plan Produced for: Michael Felmingham

Date Produced: 18 Jul 2023

Plan Reference Number: TQRQM23199131840873

Scale: 1:500 @ A4