



Proposed Ground Floor & Site Plan 1 : 100

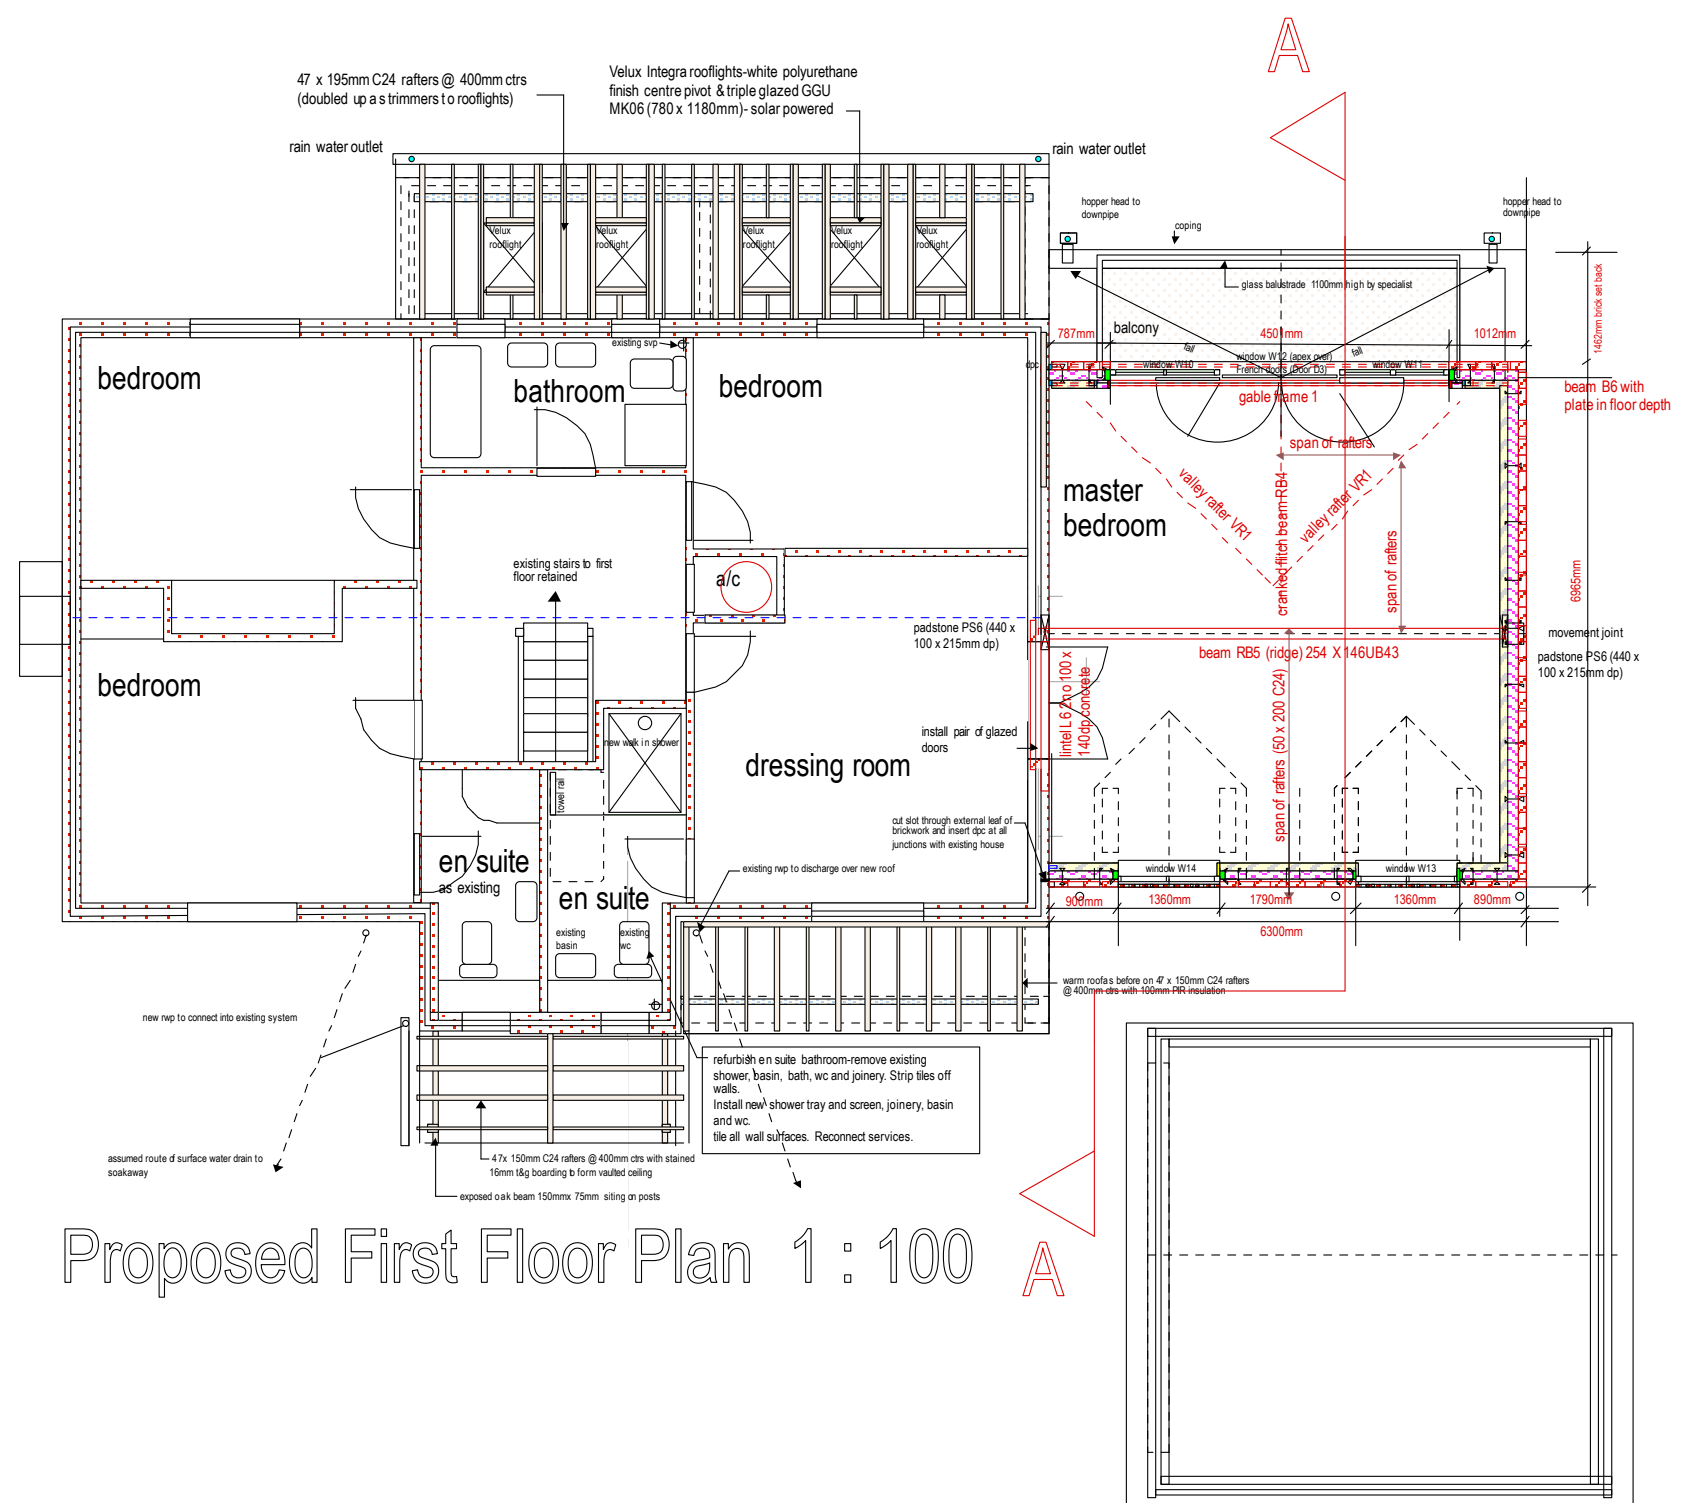


Proposed First Floor Plan 1 : 100

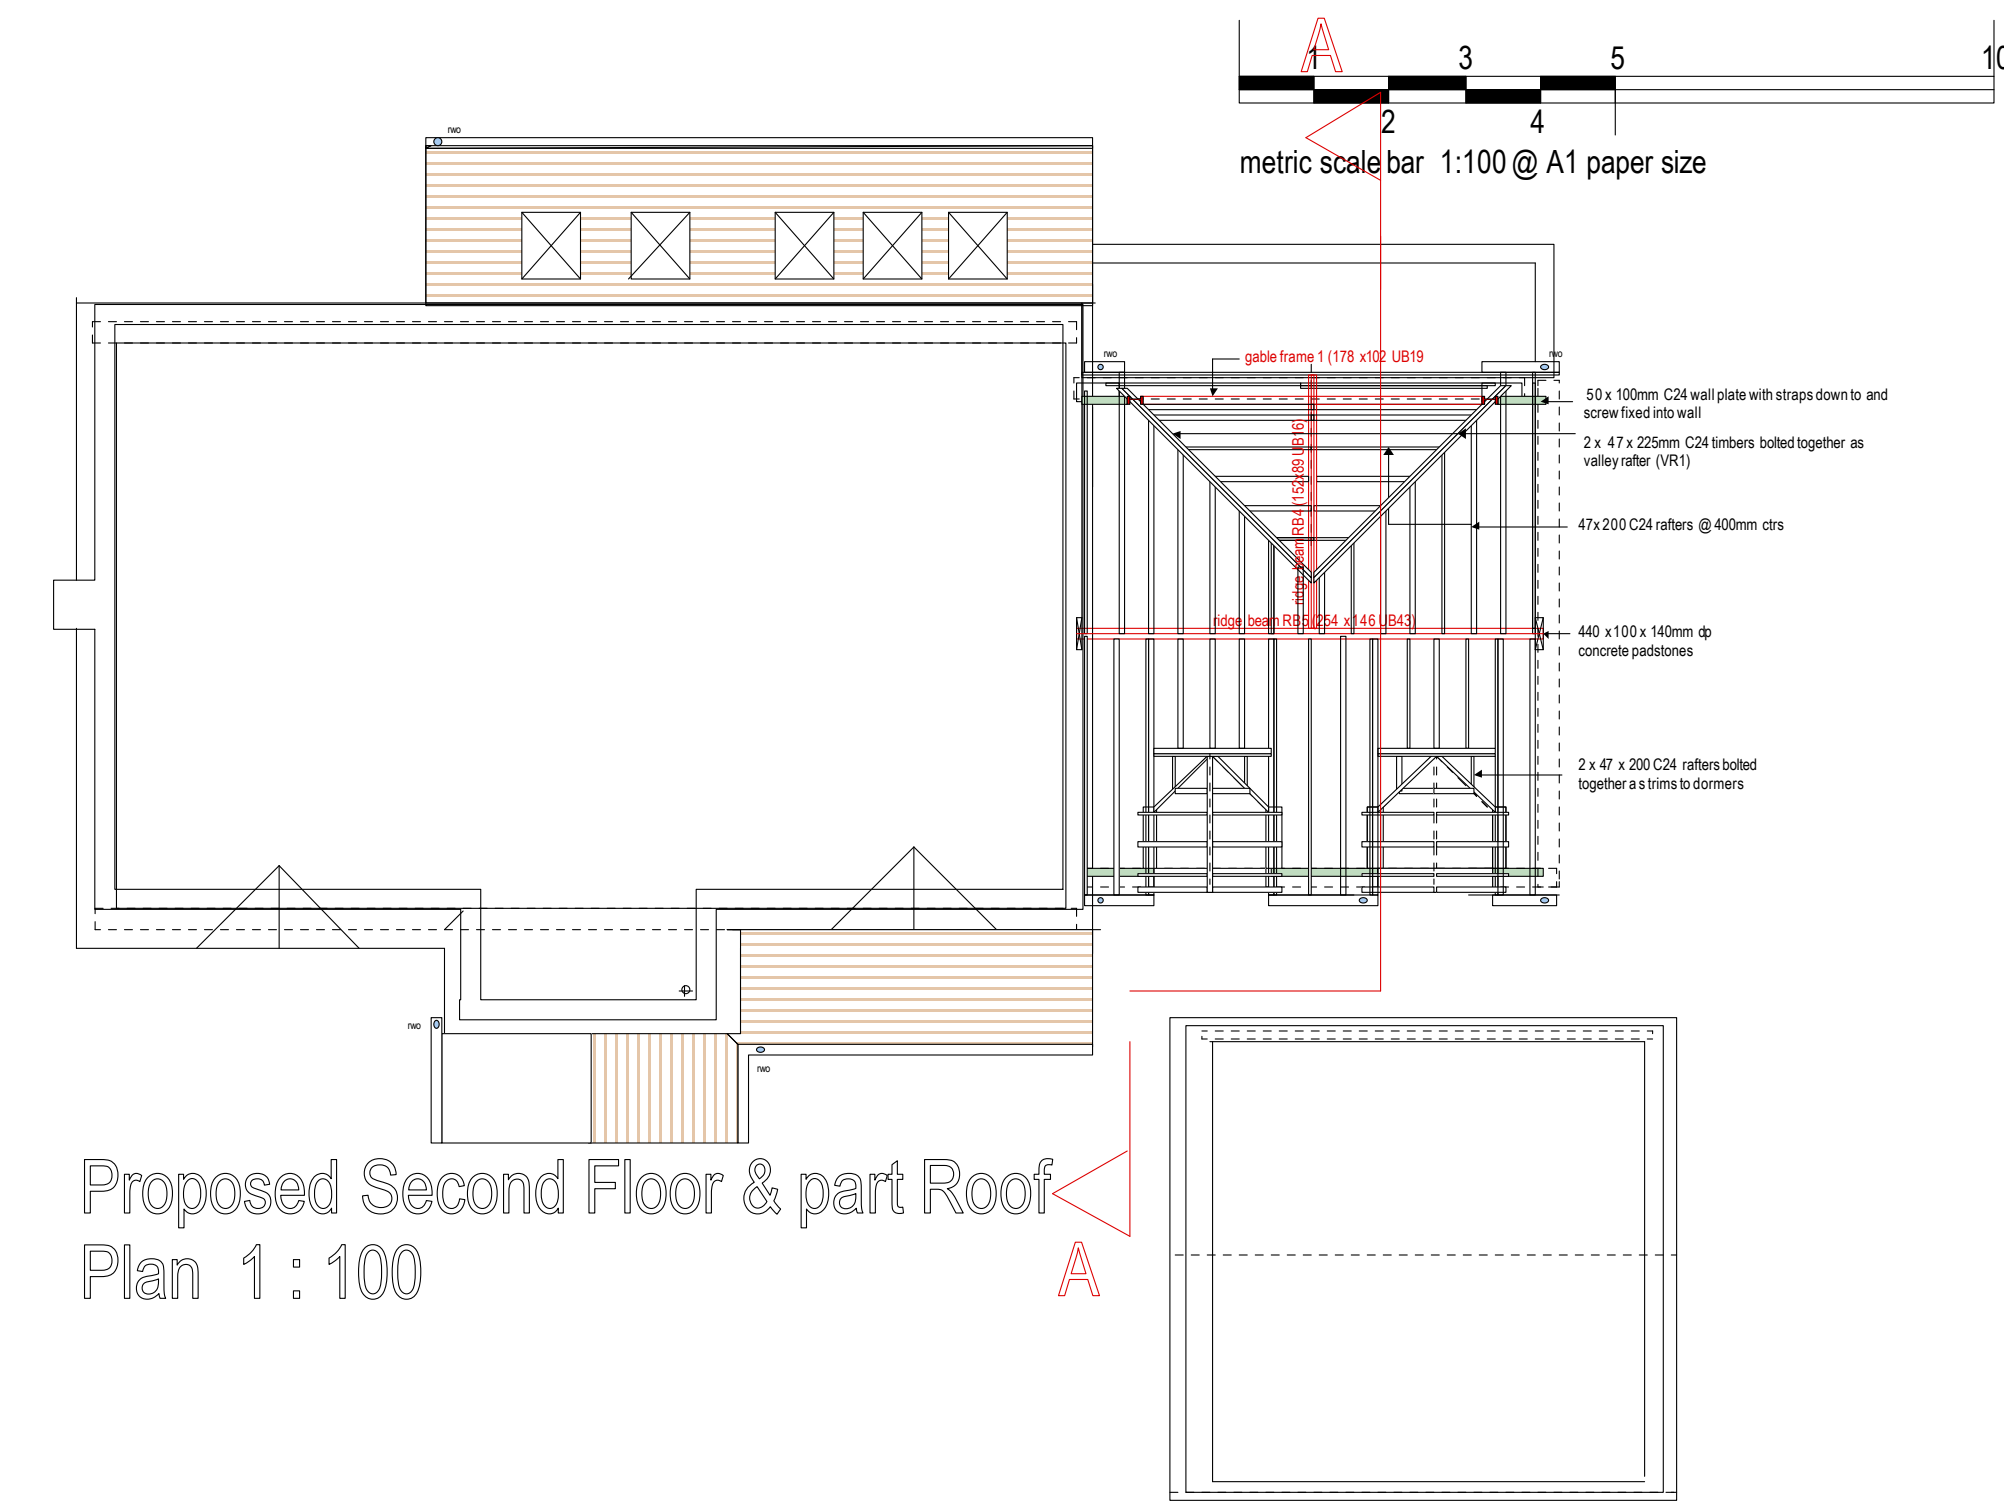


Proposed Second Floor & part Roof Plan 1 : 100




Proposed Front Elevation (north east) 1 : 100

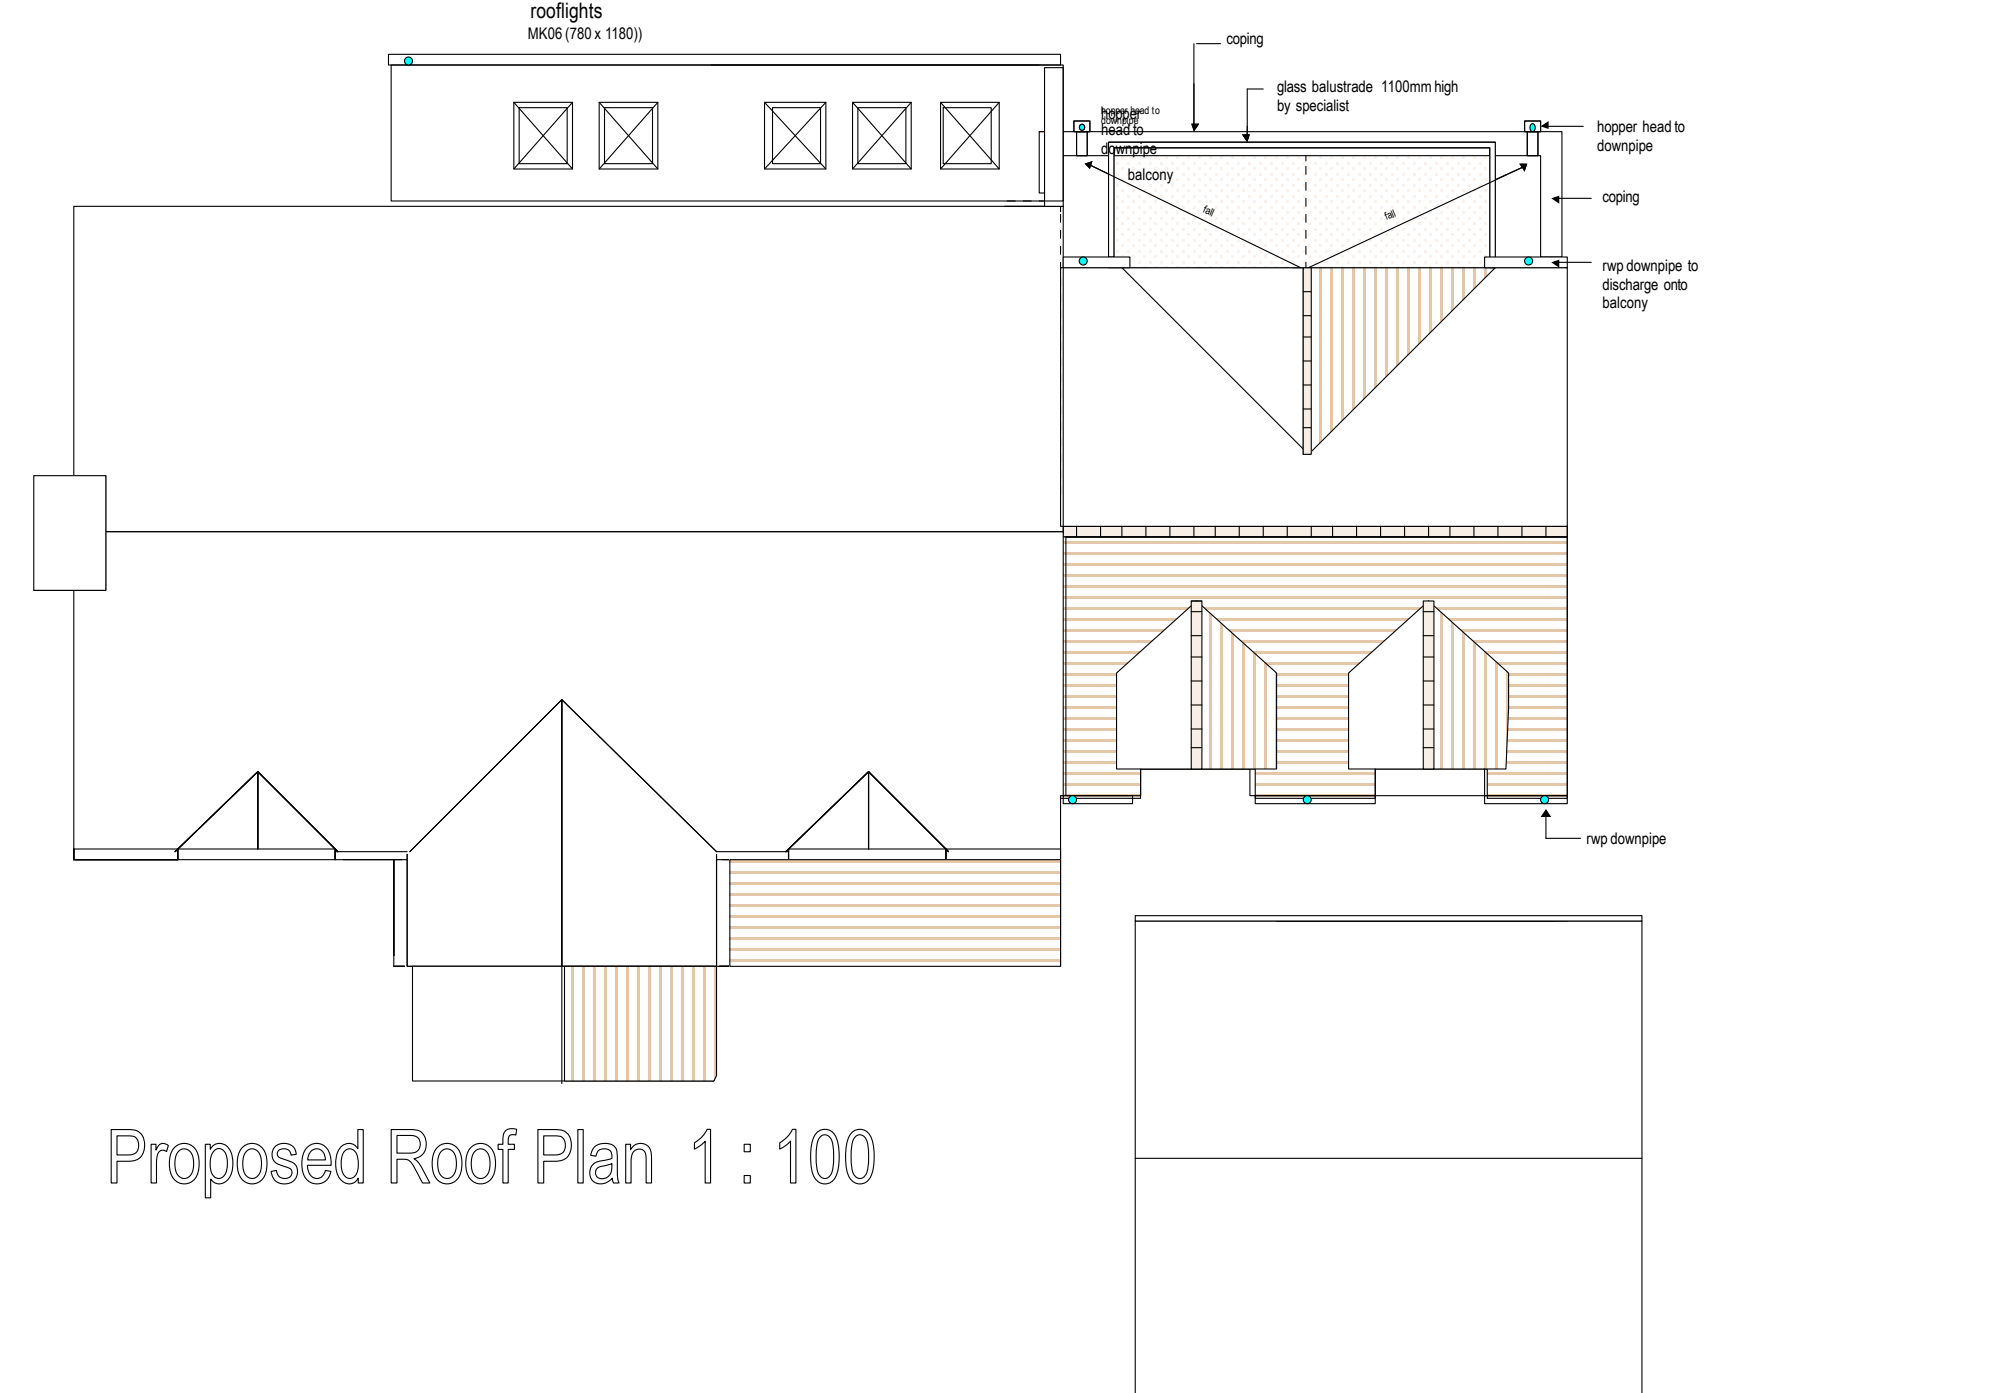


Proposed Roof Plan 1 : 100

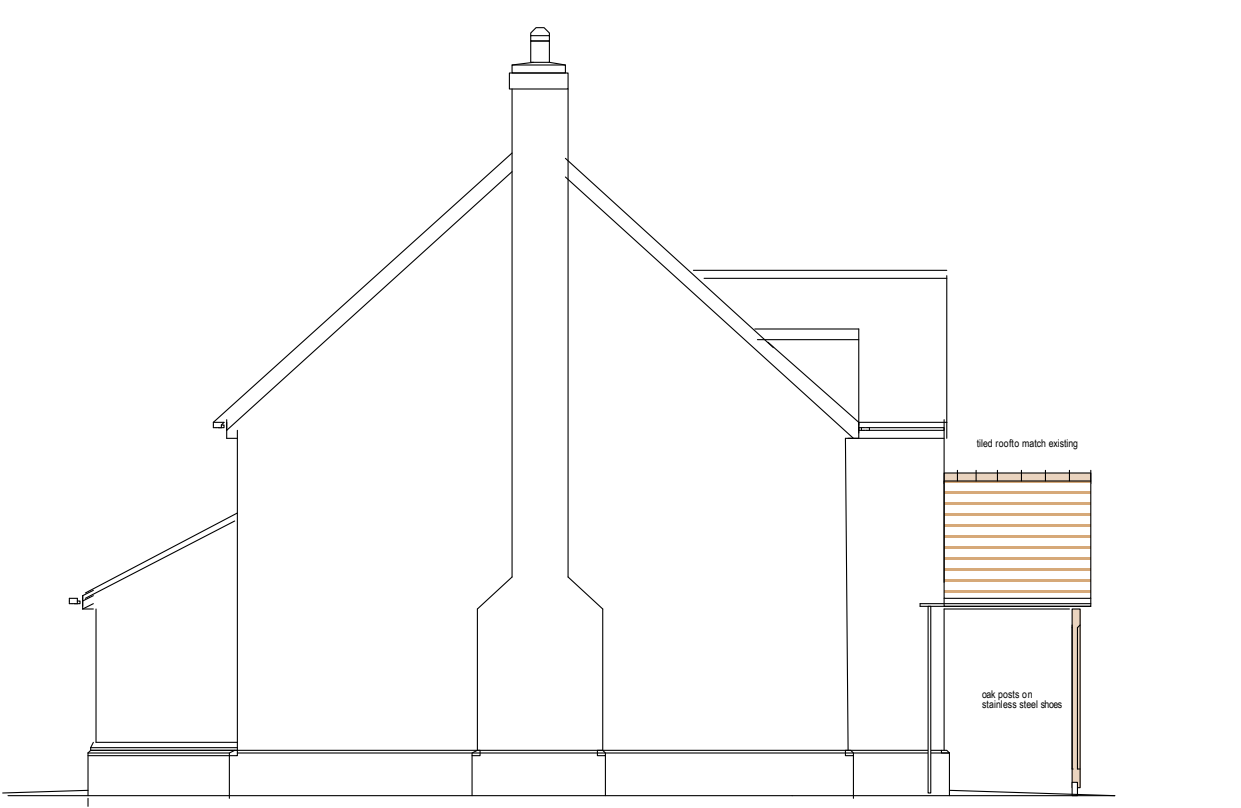


Proposed Side Elevation (south east) 1 : 100

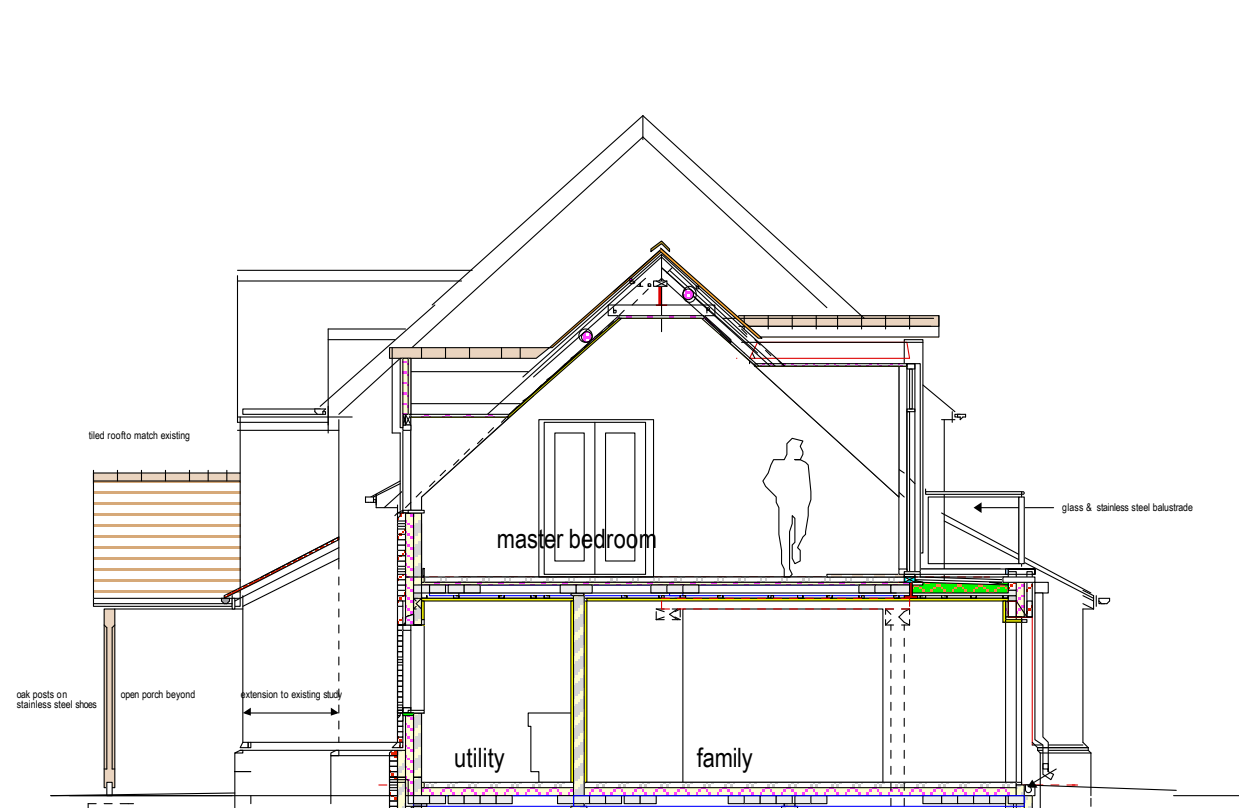

Proposed Sectional Elevation A-A (1 : 100)

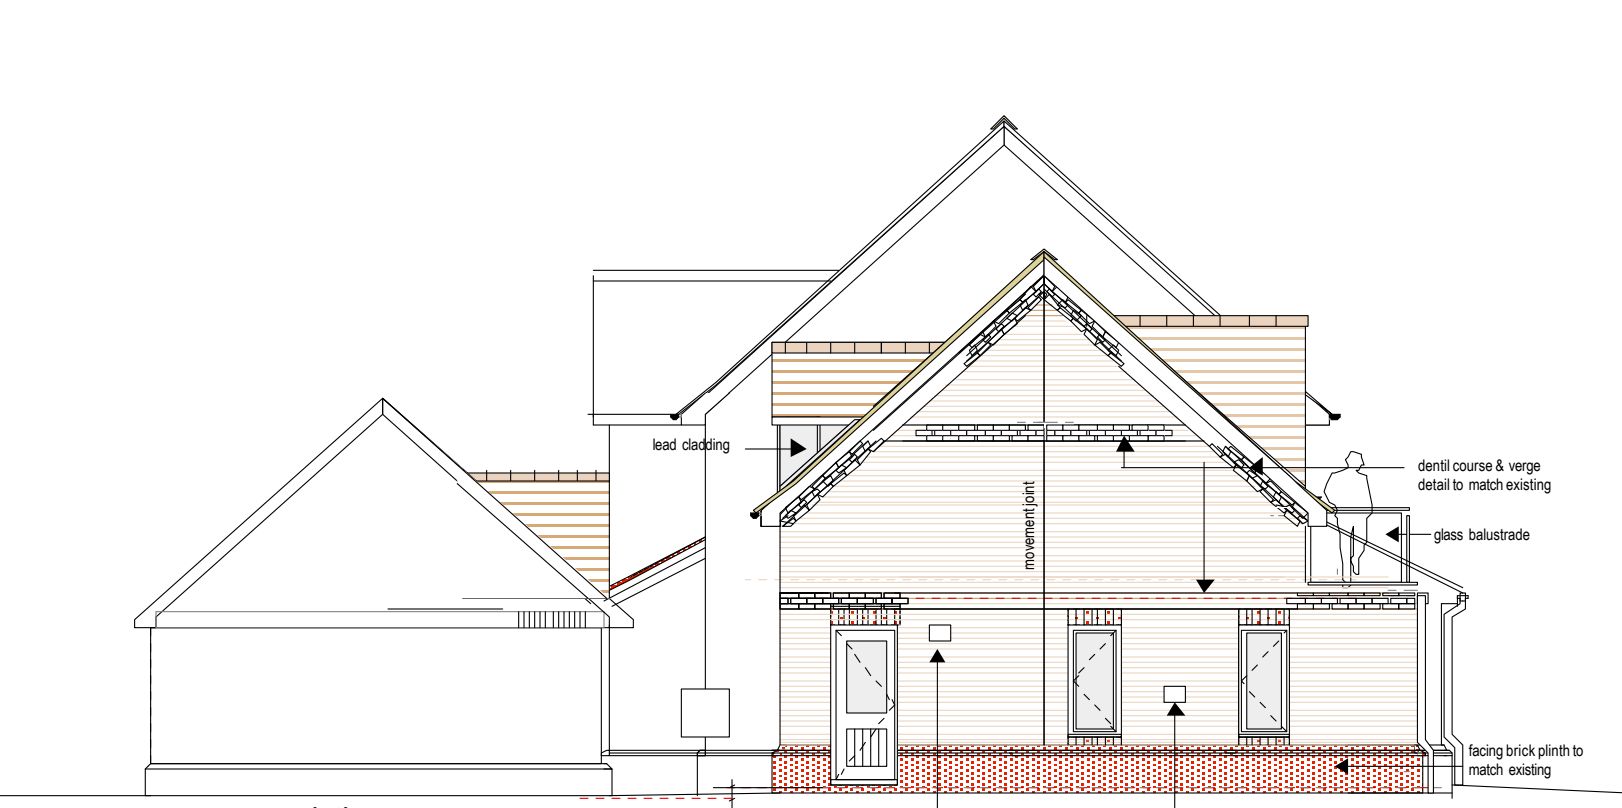

Proposed Side Elevation (north west) 1 : 100

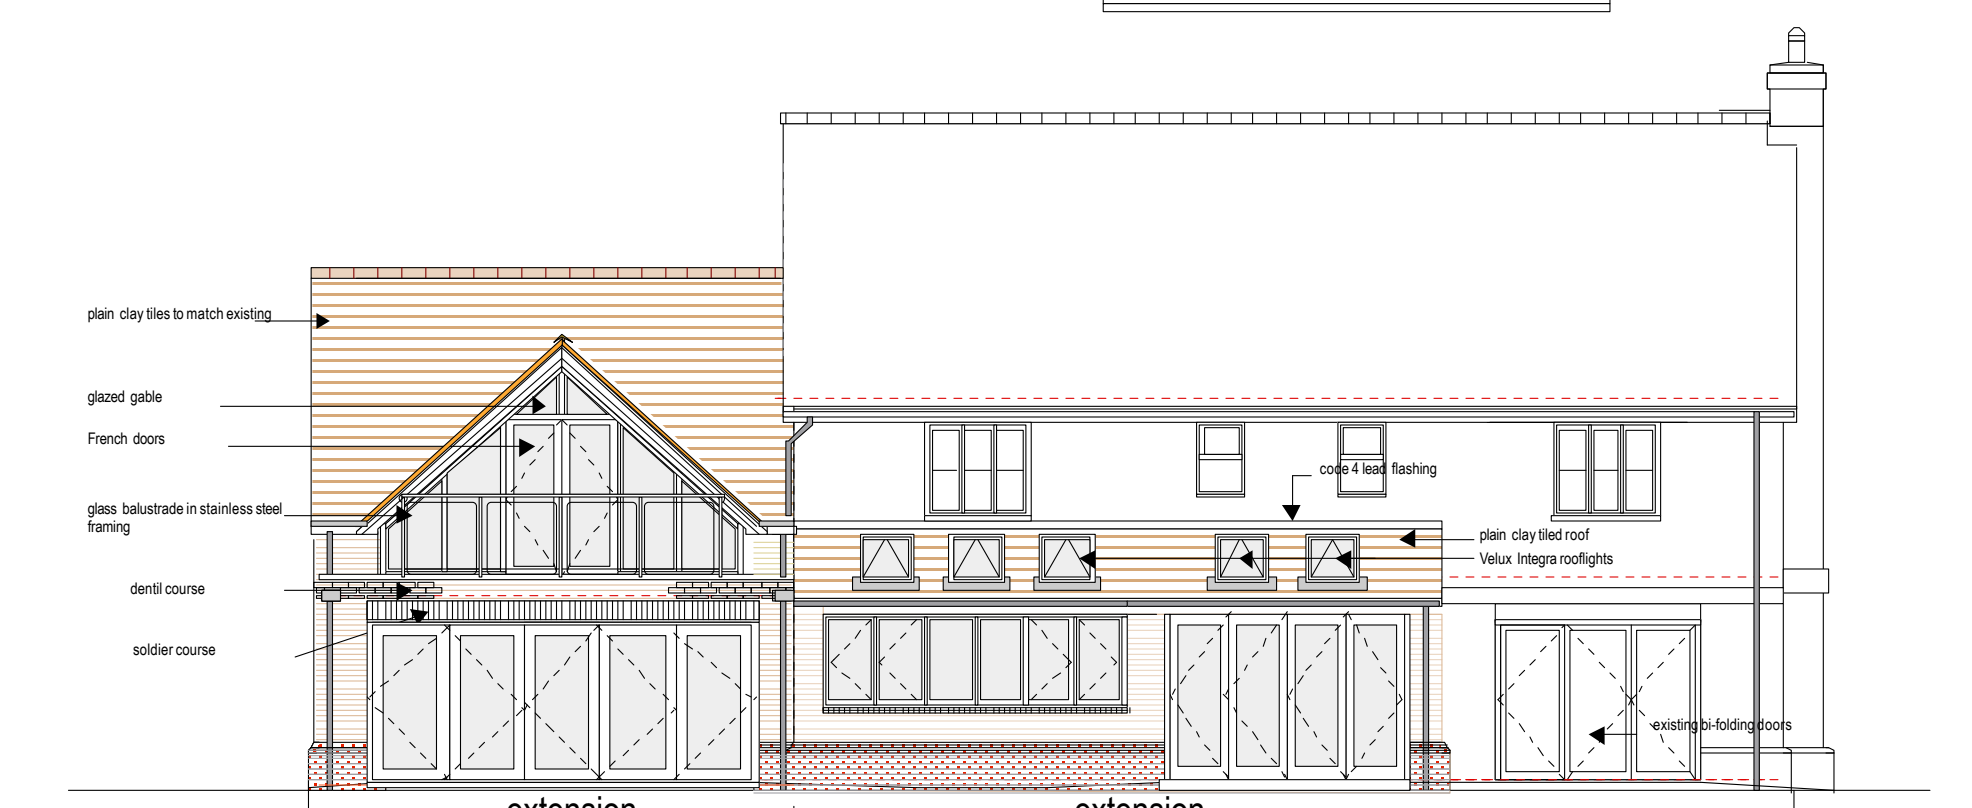

Proposed Rear Elevation (south west) 1 : 100

