



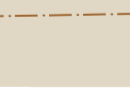


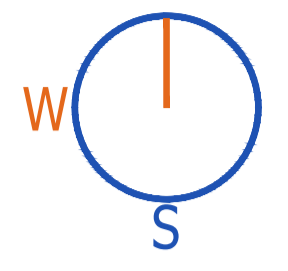




Do not scale from this drawing, except for planning purposes.
Any discrepancies are to be reported to WS Planning & Architecture.
Refer to Structural Engineers details for all structural design criteria.
This drawing remains the copyright of WS Planning & Architecture.



Key:

-  Soakaway
-  Surface Water Drainage
-  Cesspit
-  Foul Drainage
-  EV Charging Point
-  Outside Lighting
-  Shrubs/Green corridors
-  Mains Water

As Proposed Site Development Scheme Masterplan

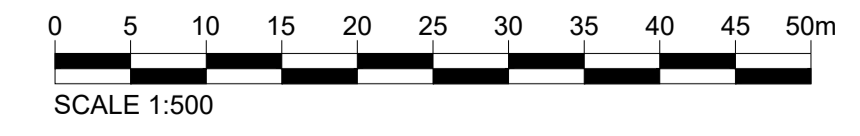

Rev	Date	Description
A	11.07.23	Concept orientations added

WS PLANNING & ARCHITECTURE

WS Planning & Architecture Ltd
1100 High Street, Brackley, NN13 5TD
Tel: 01295 252525
Email: info@wsplanning.co.uk

Site: February 2023
Scale: 1:500@A1
Client: Mr A Smith

Project: Sunset Park Homes, Whitfield Road, Brackley, NN13 5TD

Task: As Proposed Site Development Scheme Masterplan

Drawn By: MR
Checked: BW

Drawing No: J004023-TD-00
Rev: A